




Planta baja

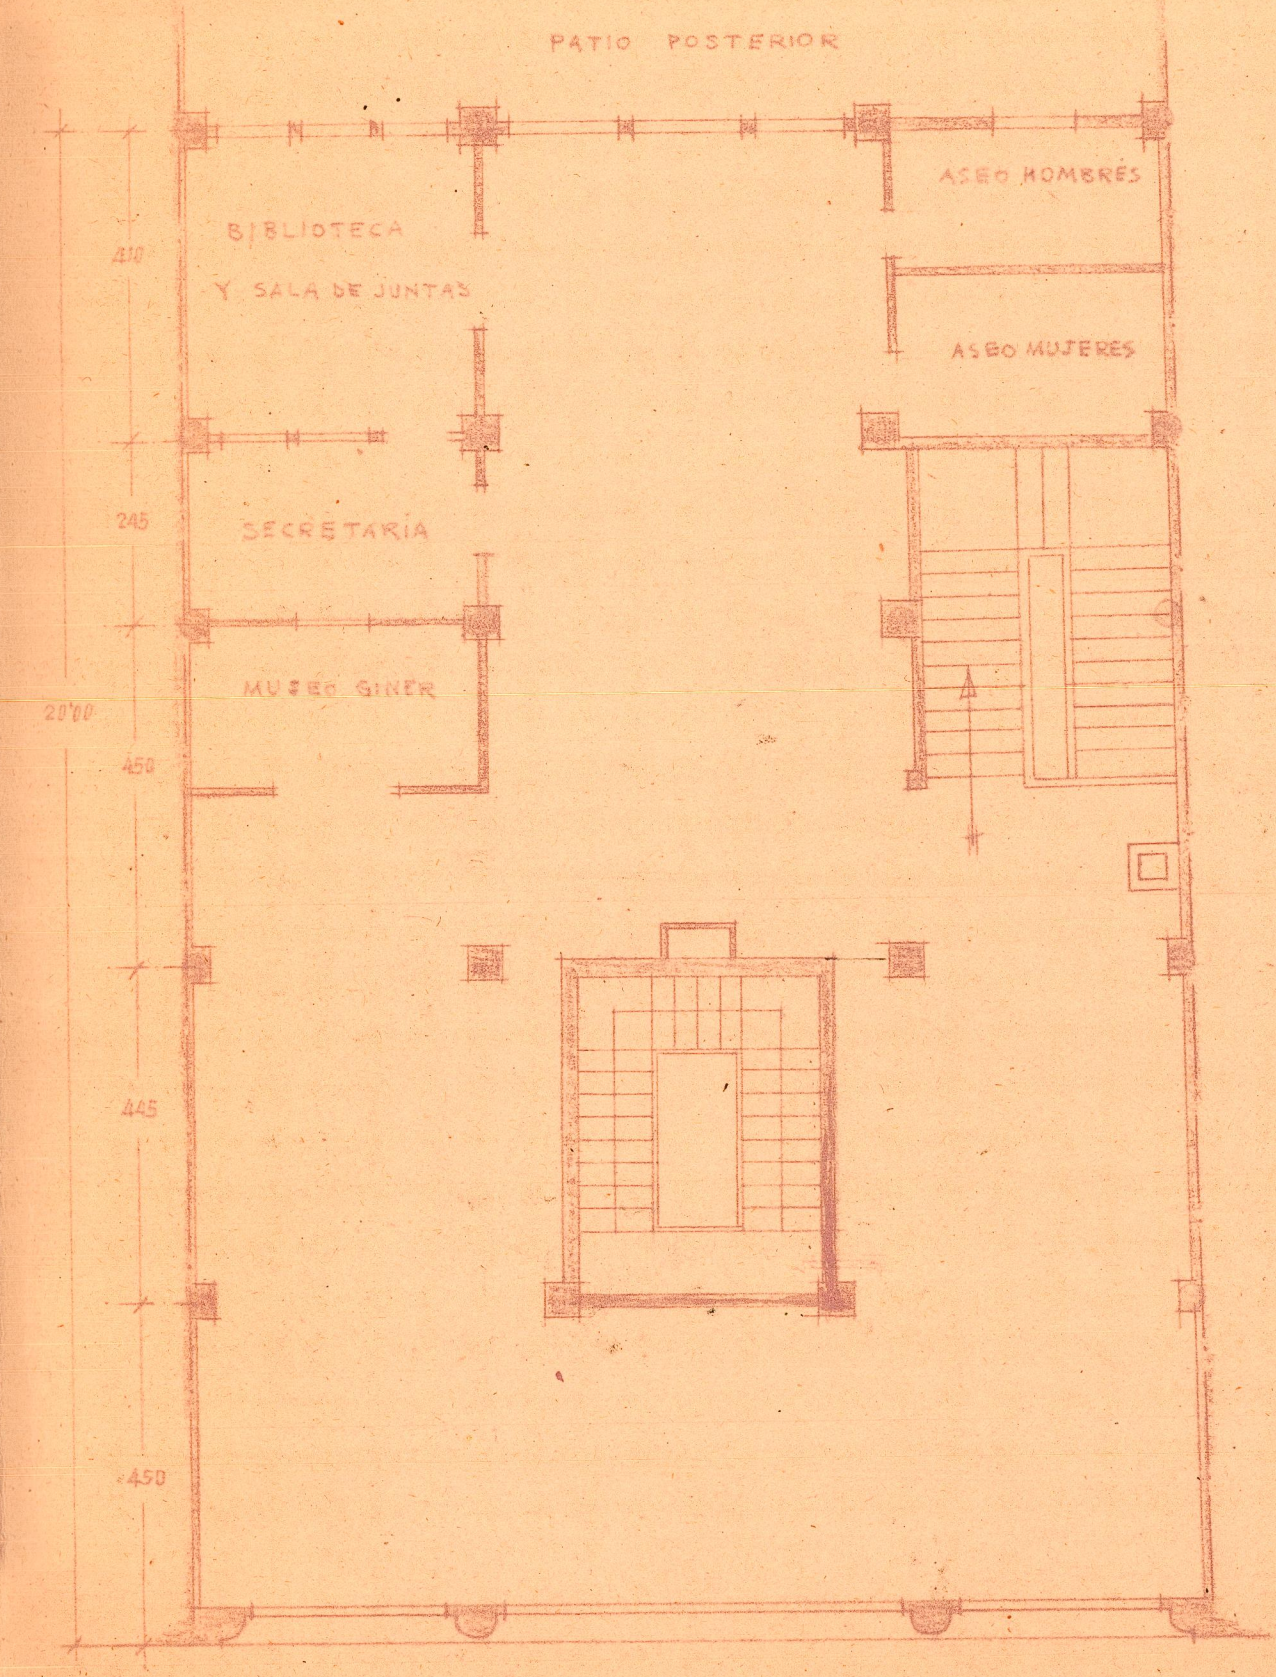


Plano 1º

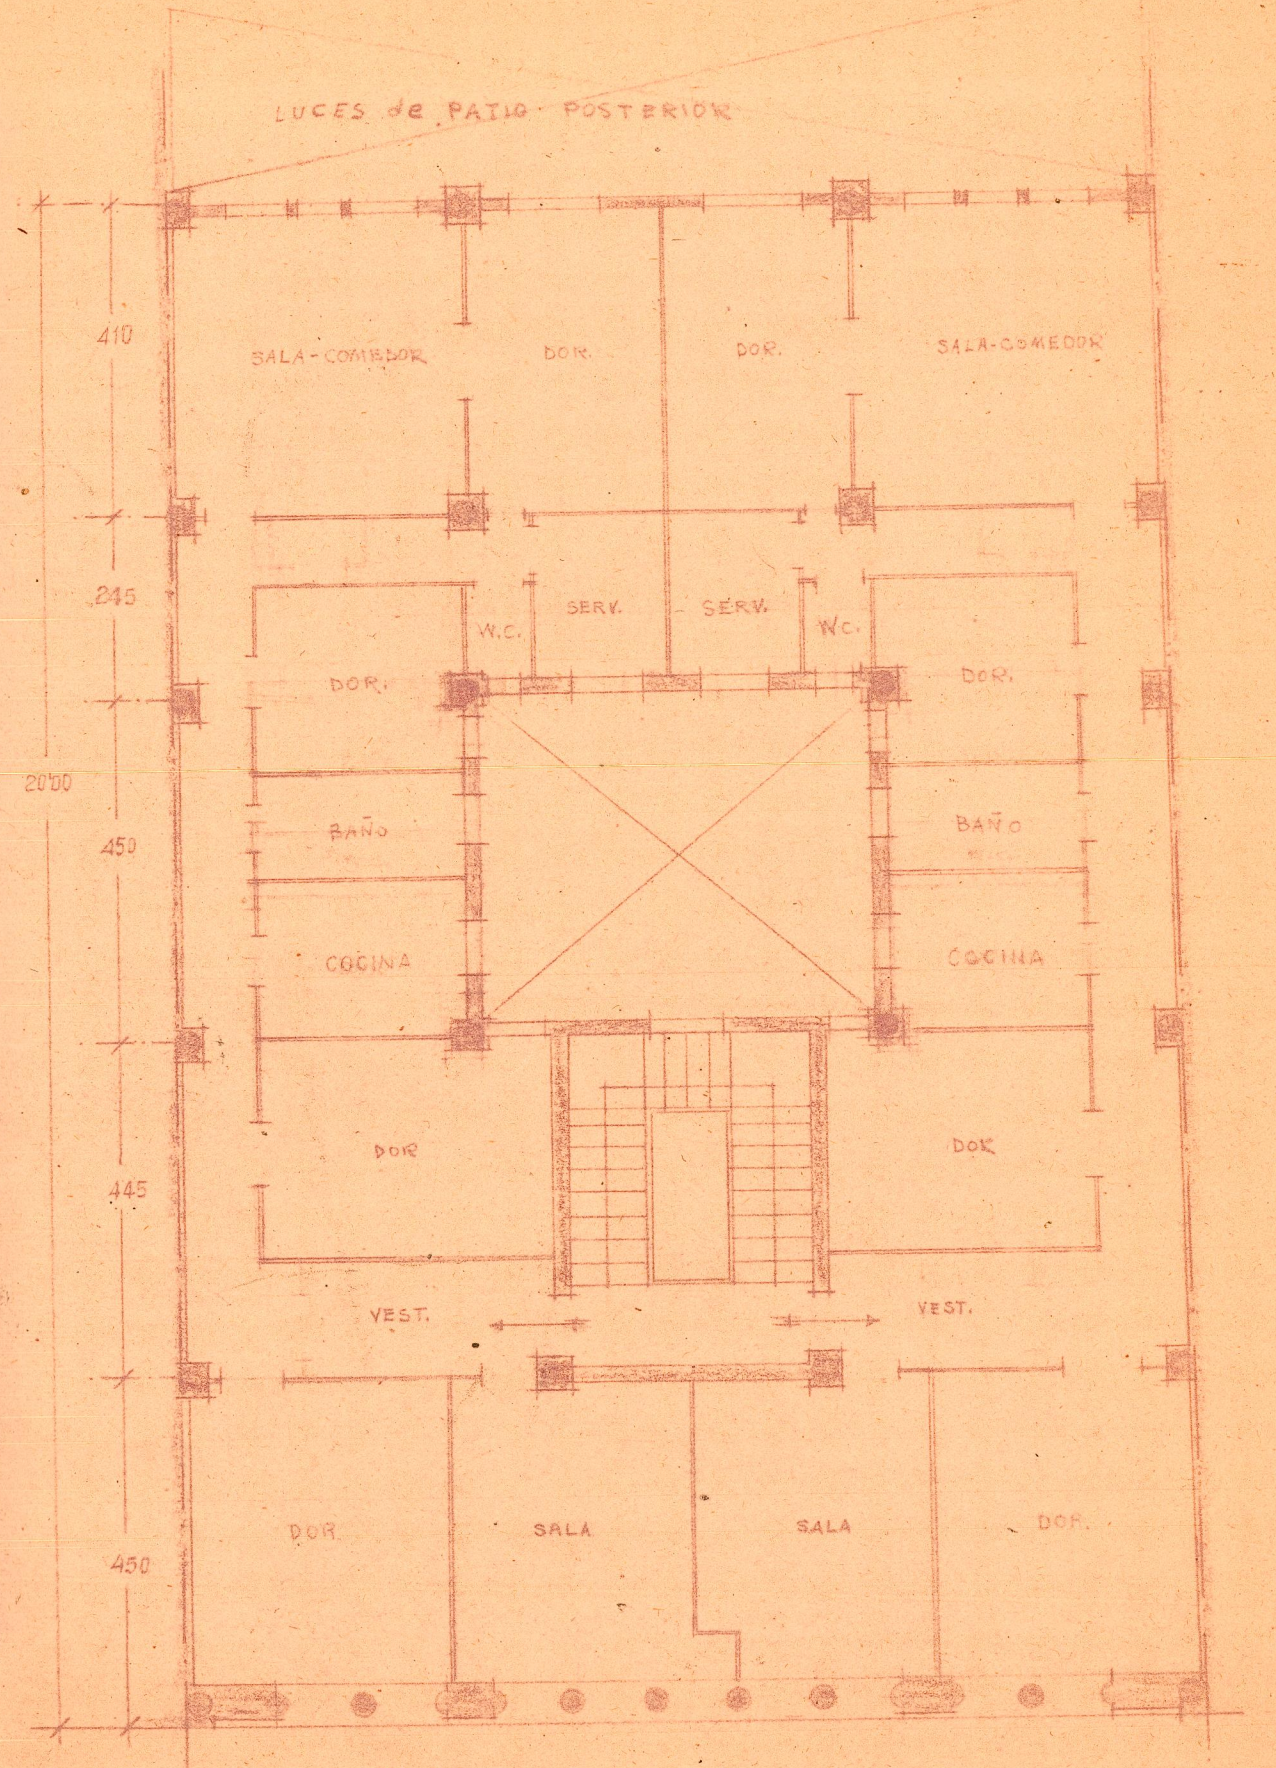


Plano 2º

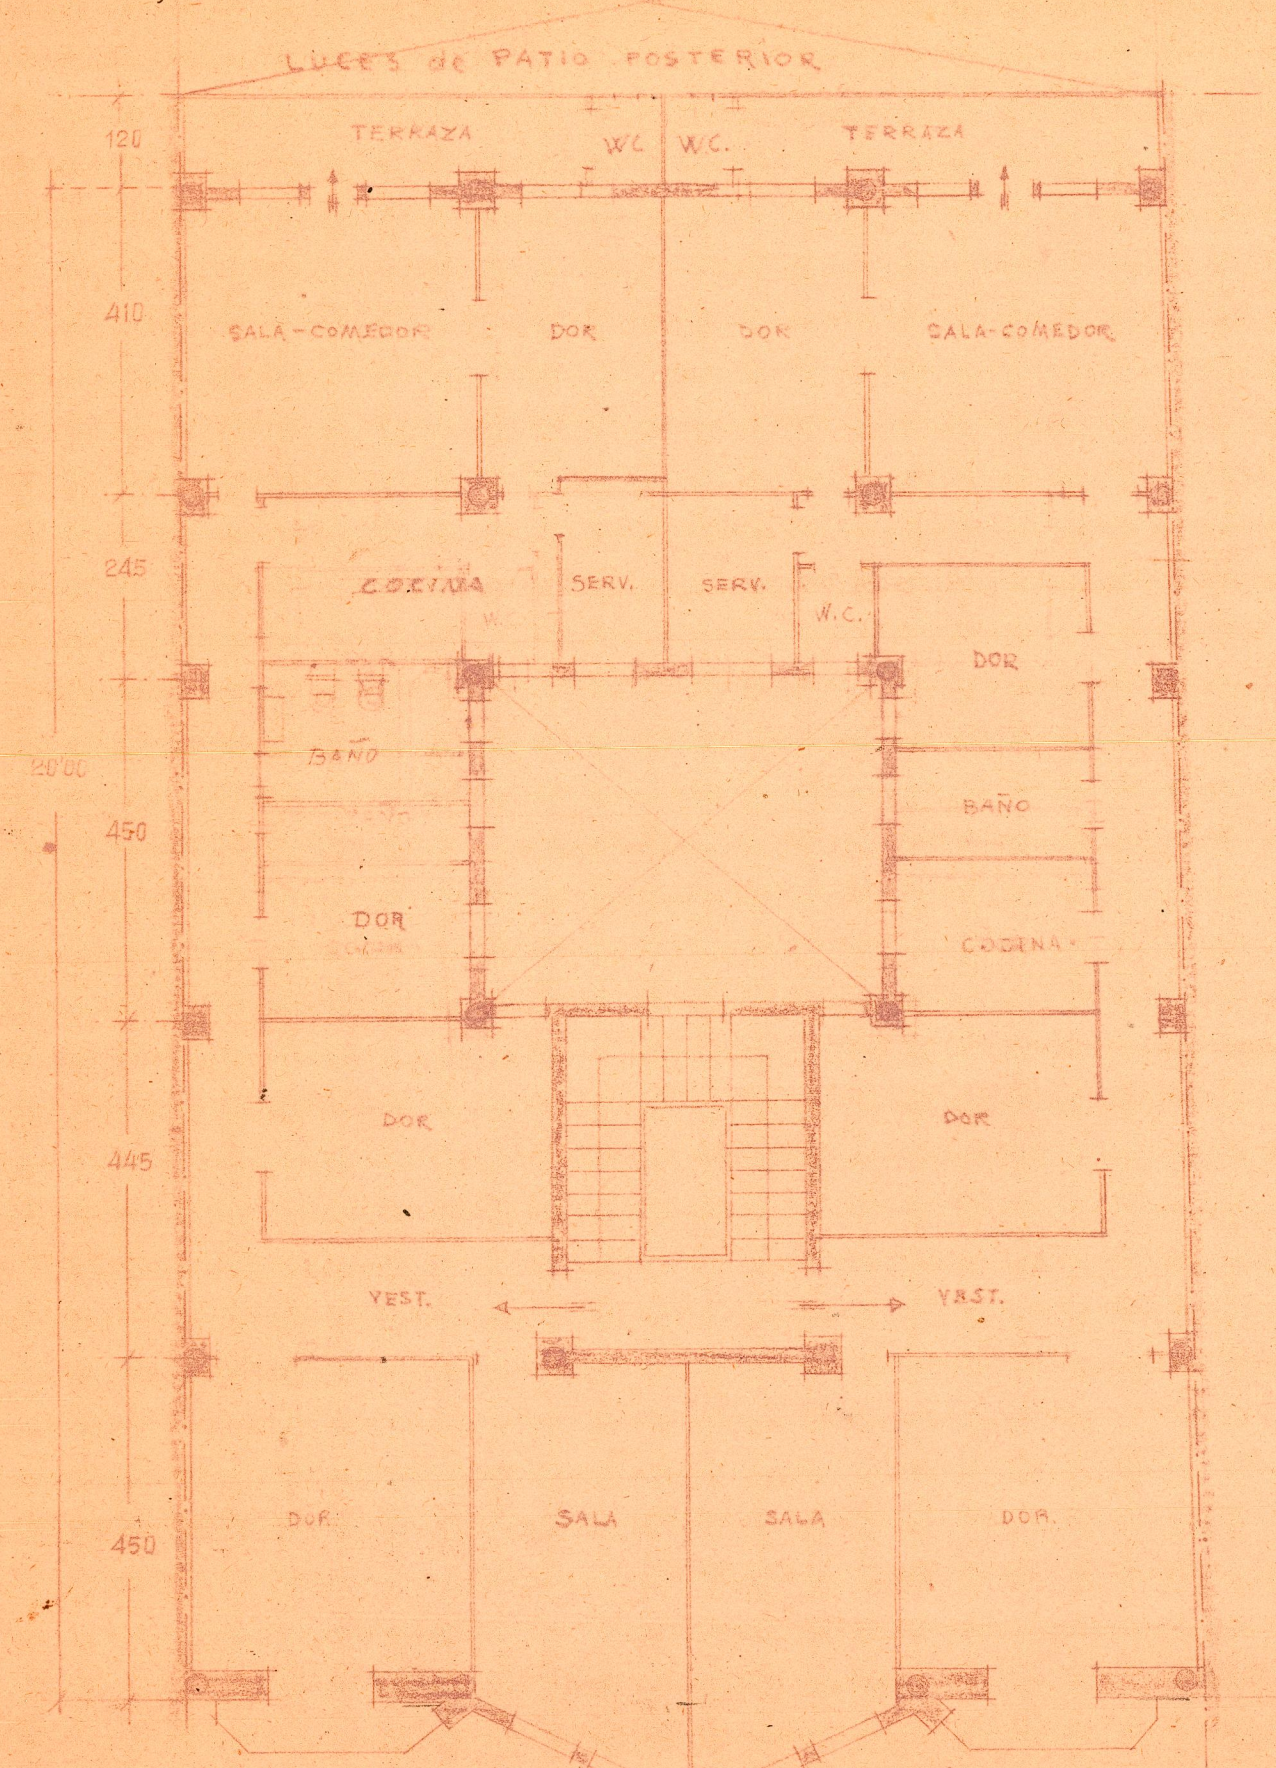

Plano 3º-4º-5º-6º

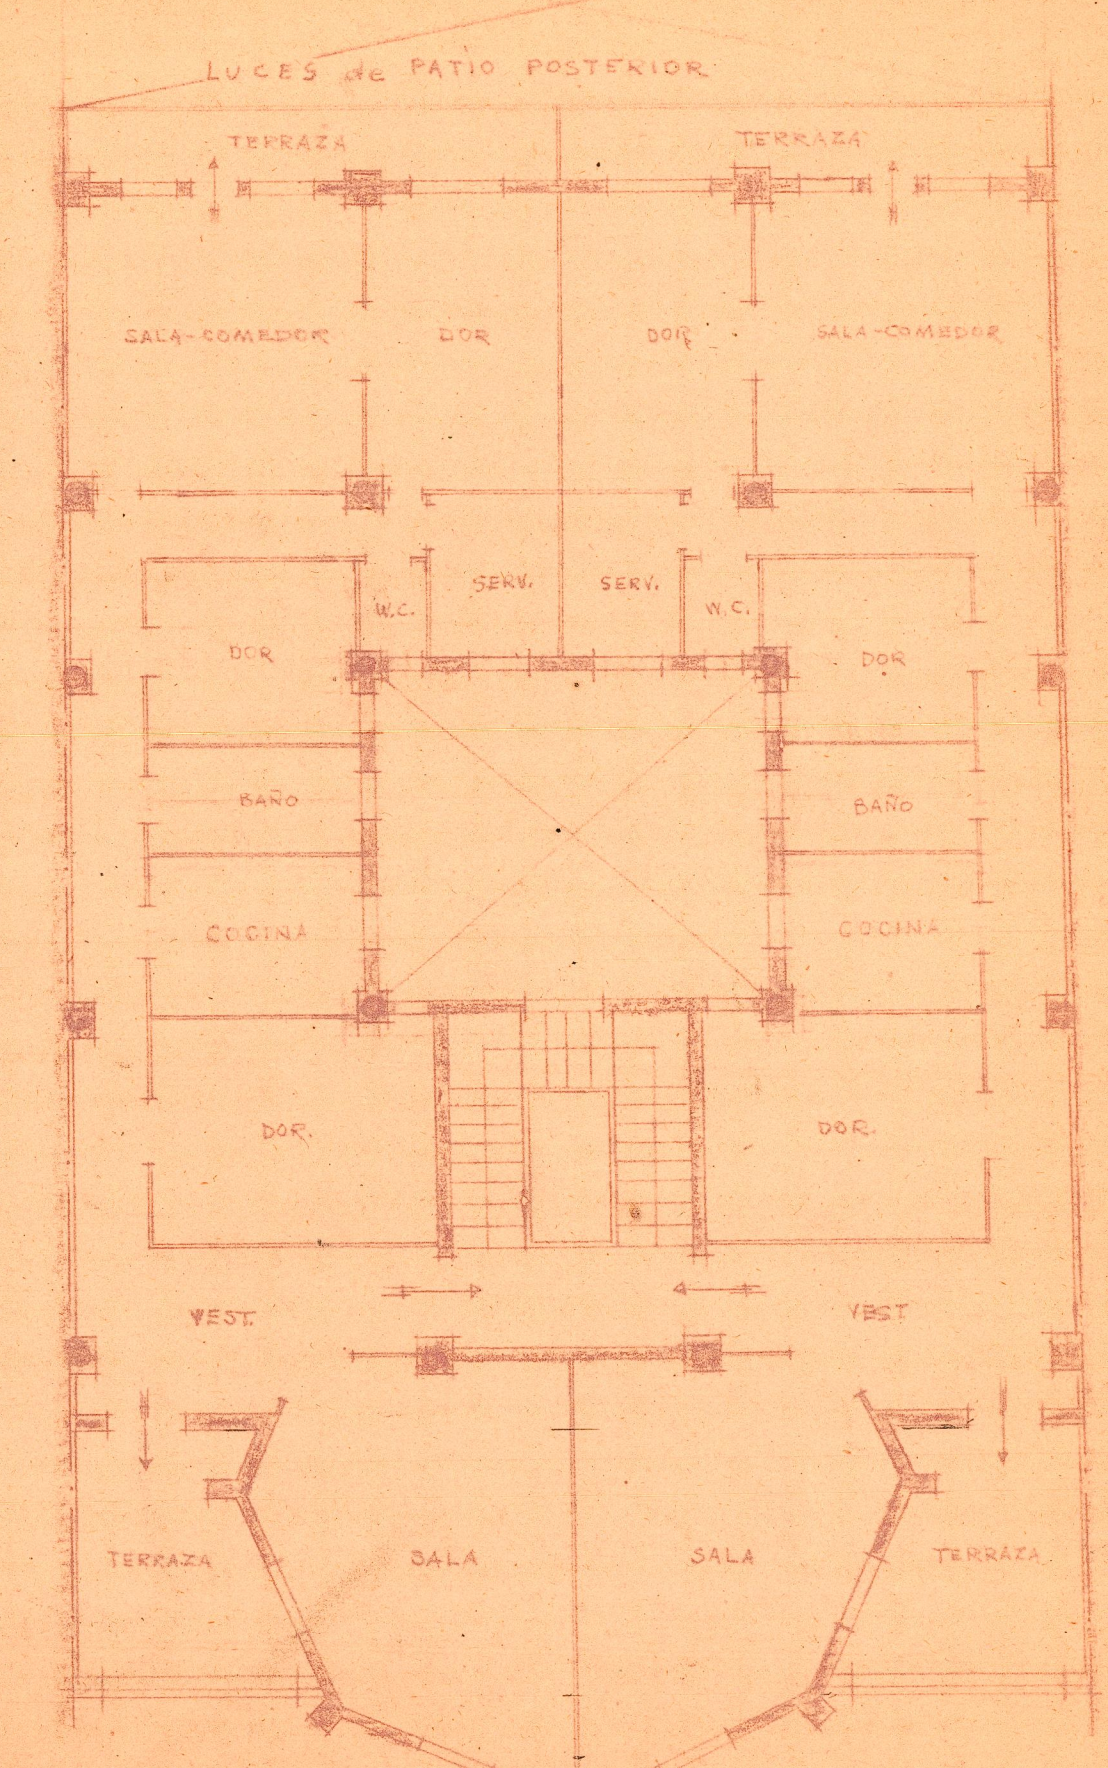

Plano 4º

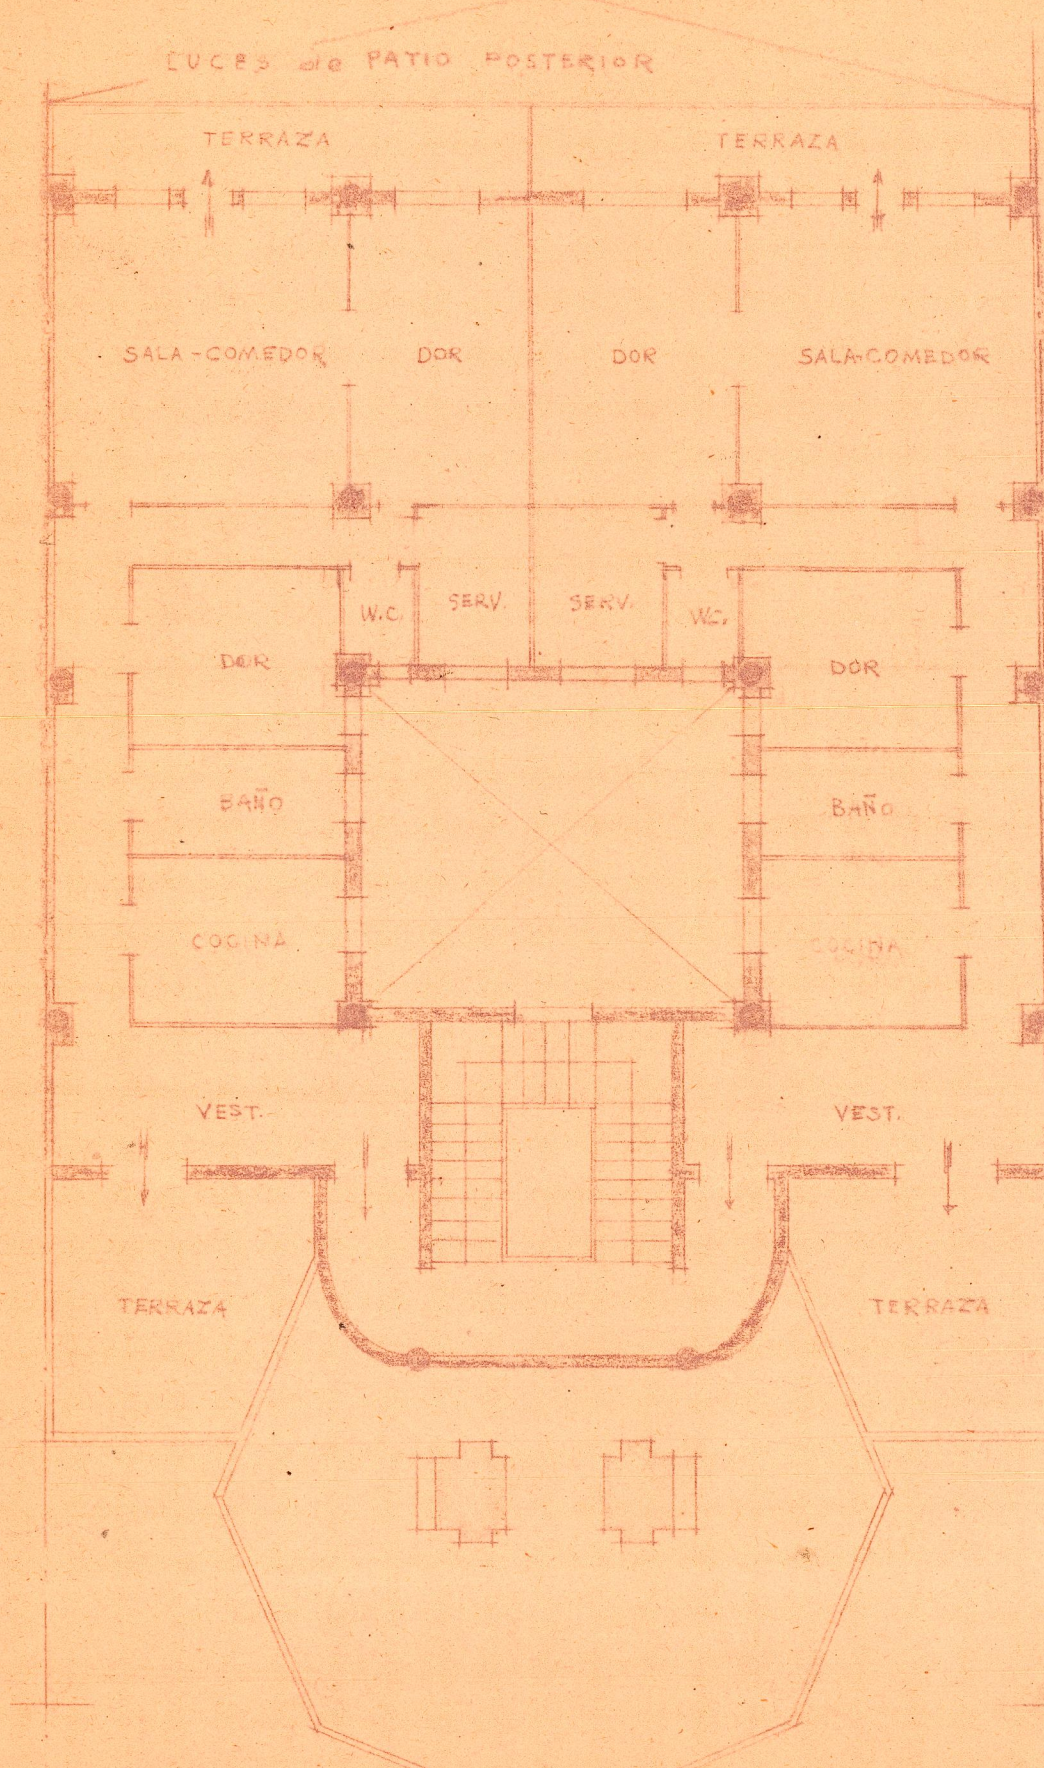

Plano 5º

ESCALA: 1/100