


PLANTA BAJA

ESCALA 1:100

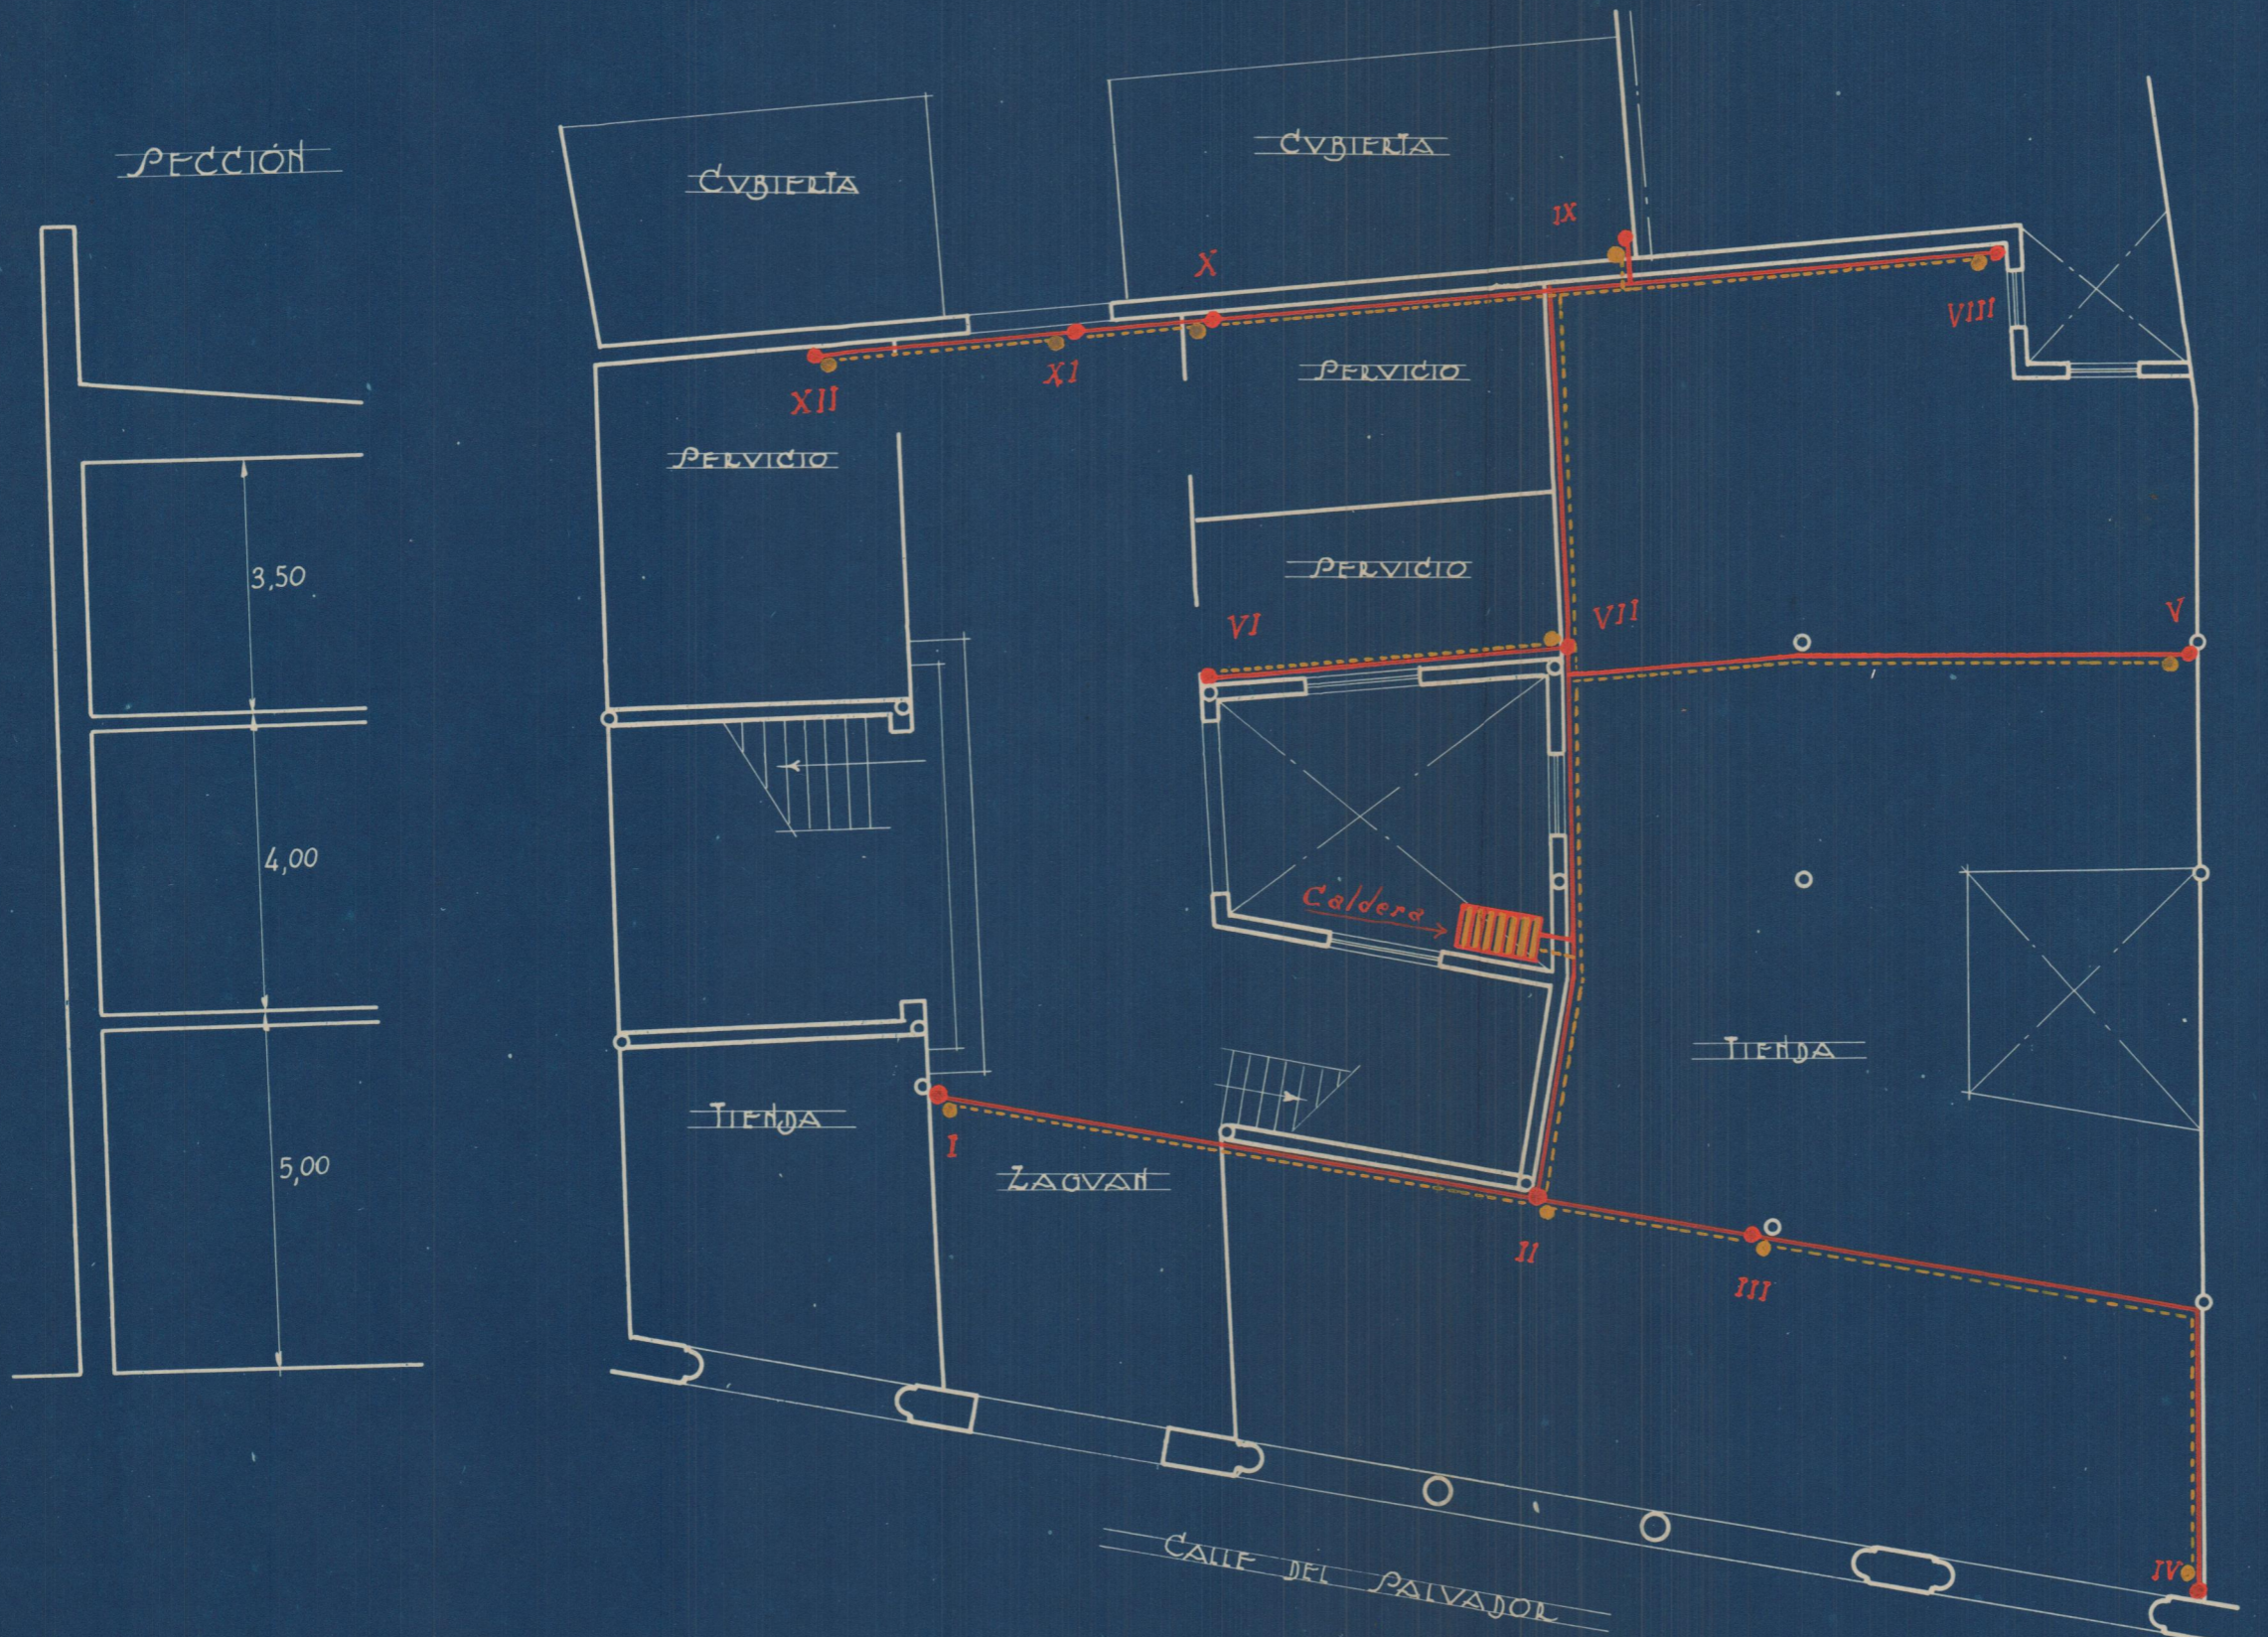

• Montantes verticales

Vicente Xerri  
 ~ VALENCIA ~



ESCALA 1:100



Vicente Xerri  
~ VALENCIA ~





Vicente Xerri  
 ~ VALENCIA ~