




PLANTA CENITAL.
ESCALA: 1/200

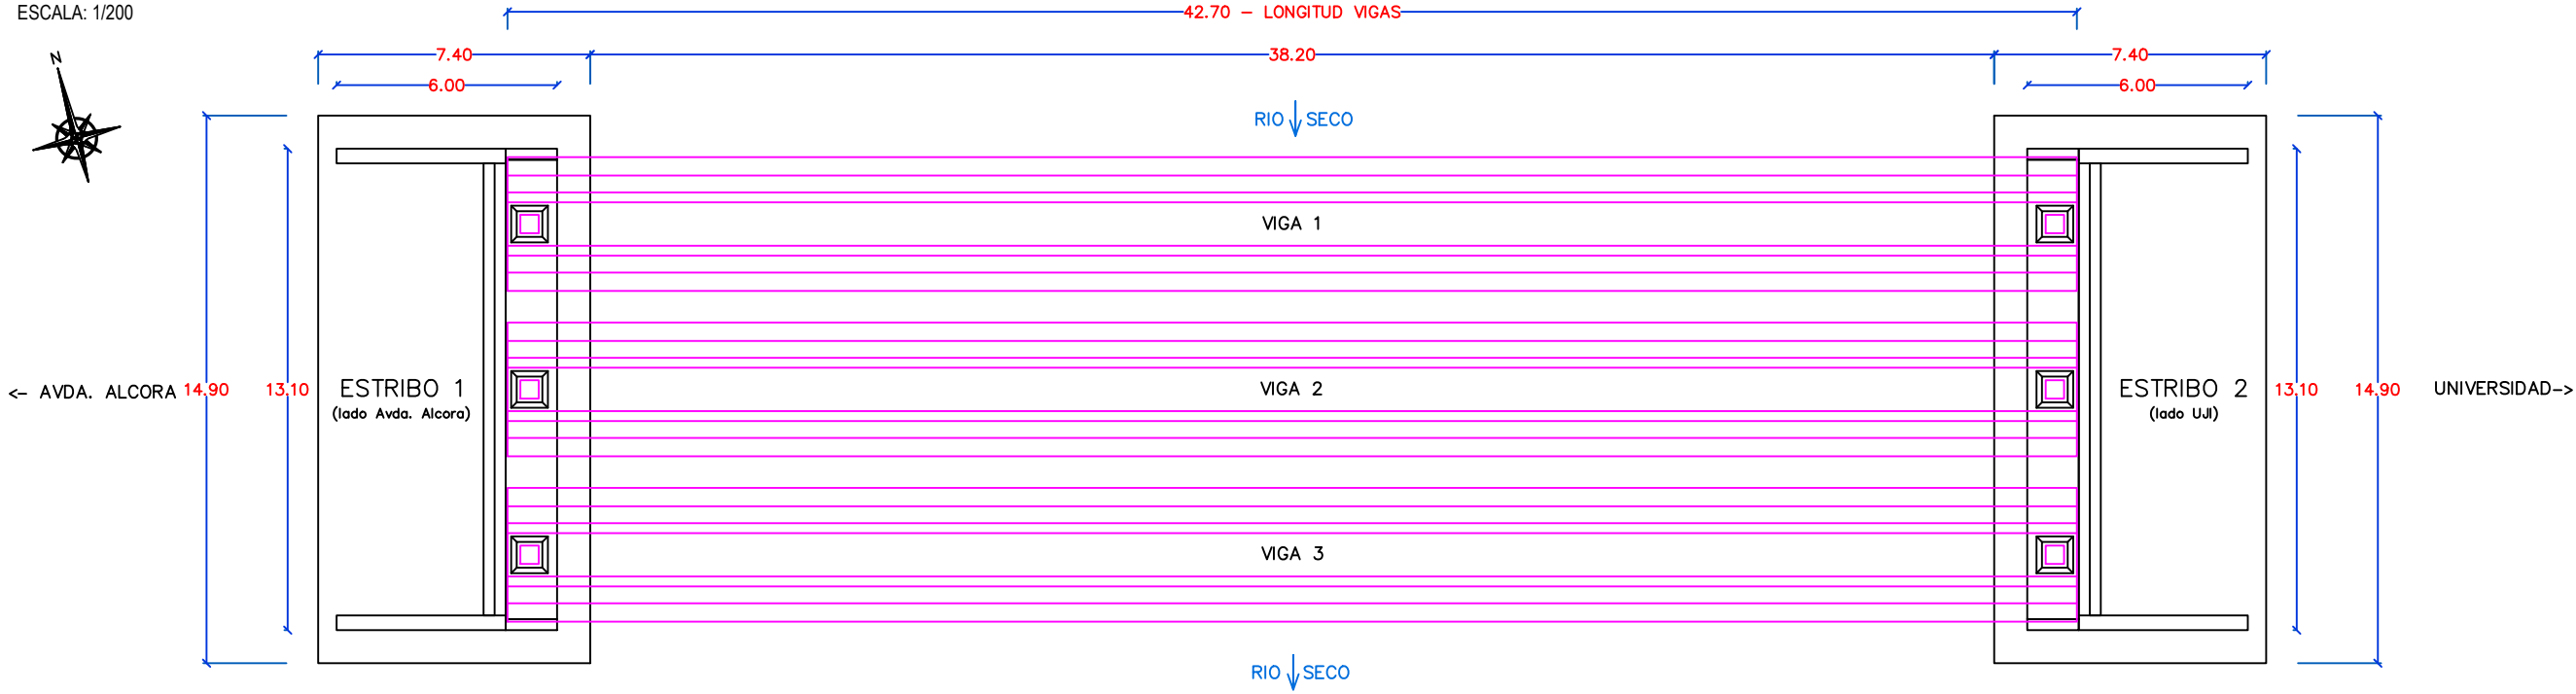

SECCIÓN LONGITUDINAL.
ESCALA: 1/200

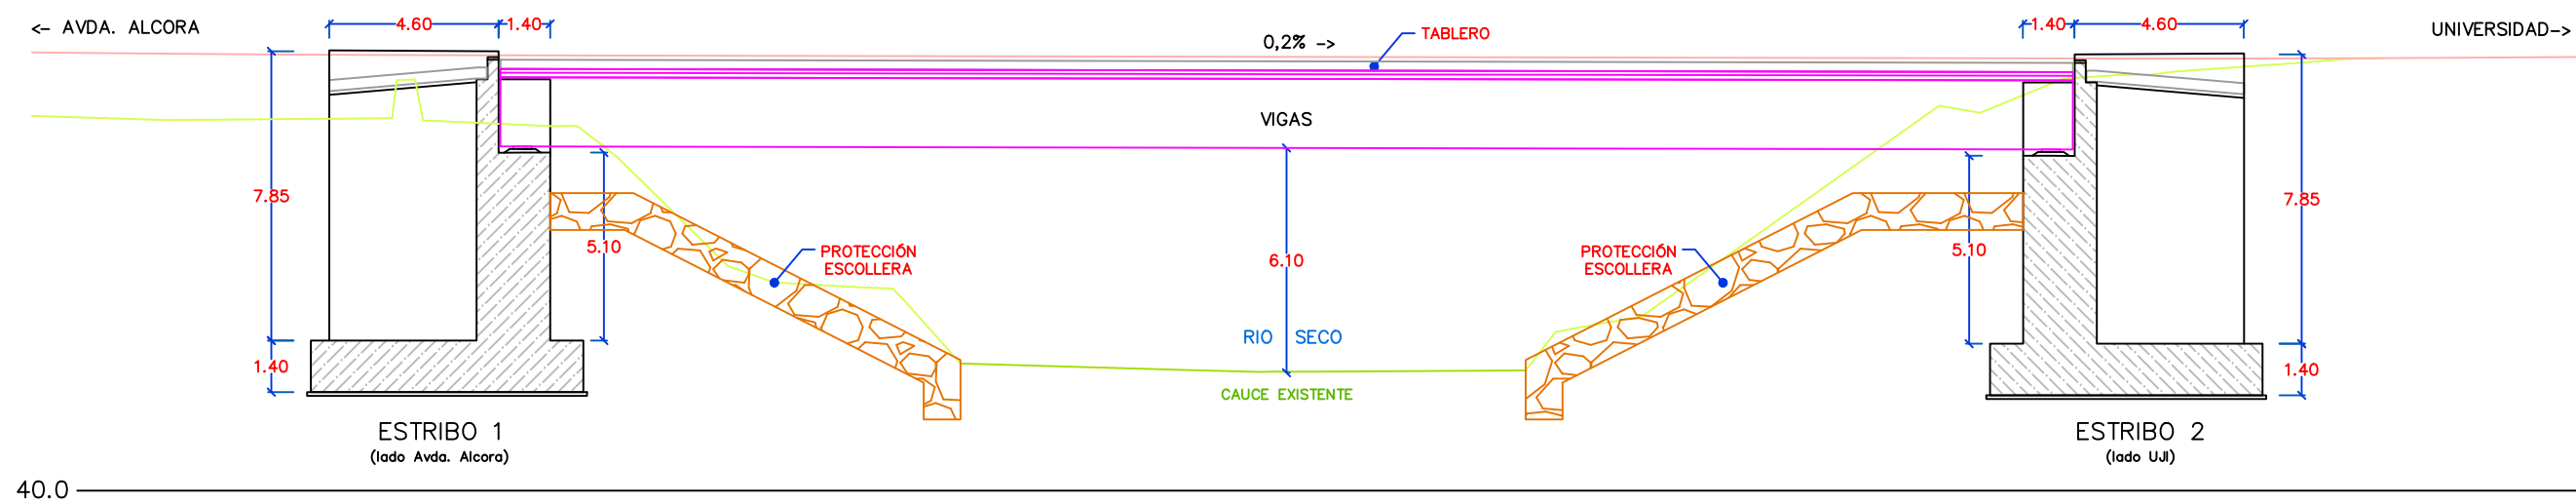

SECCIÓN TIPO:
ESCALA: 1/100

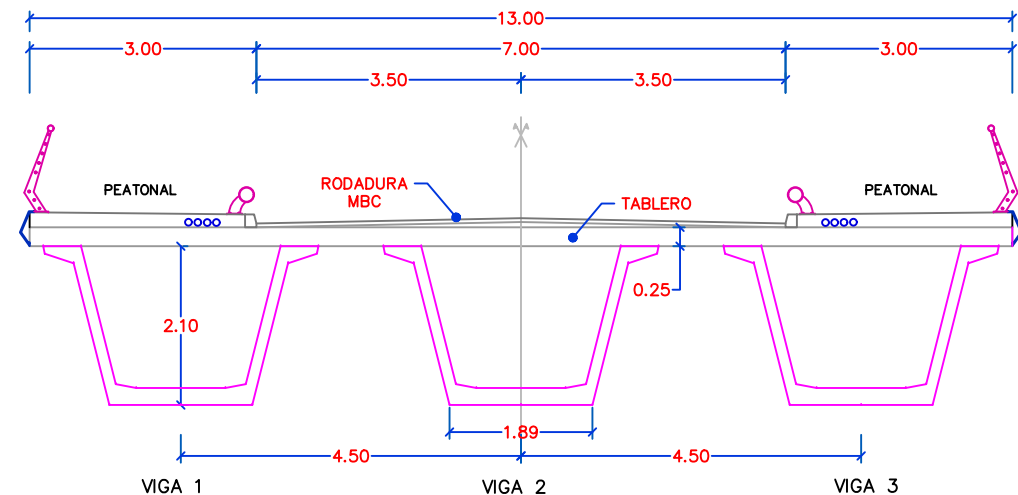

COORDENADAS DE PUNTOS DE REPLANTEO:

ELEMENTO	POSICIÓN	Nº PUNTO	X	Y	Z
ESTRIBO 1	ARRANQUE CIMENTACIÓN	1.1	750739,739	4430649,386	42,67
		1.2	750741,665	4430642,241	42,67
		1.3	750727,278	4430638,363	42,67
		1.4	750725,352	4430645,508	42,67
ESTRIBO 2	ARRANQUE CIMENTACIÓN	2.1	750751,607	4430605,358	42,59
		2.2	750753,533	4430598,213	42,59
		2.3	750739,147	4430594,335	42,59
		2.4	750737,221	4430601,48	42,59