


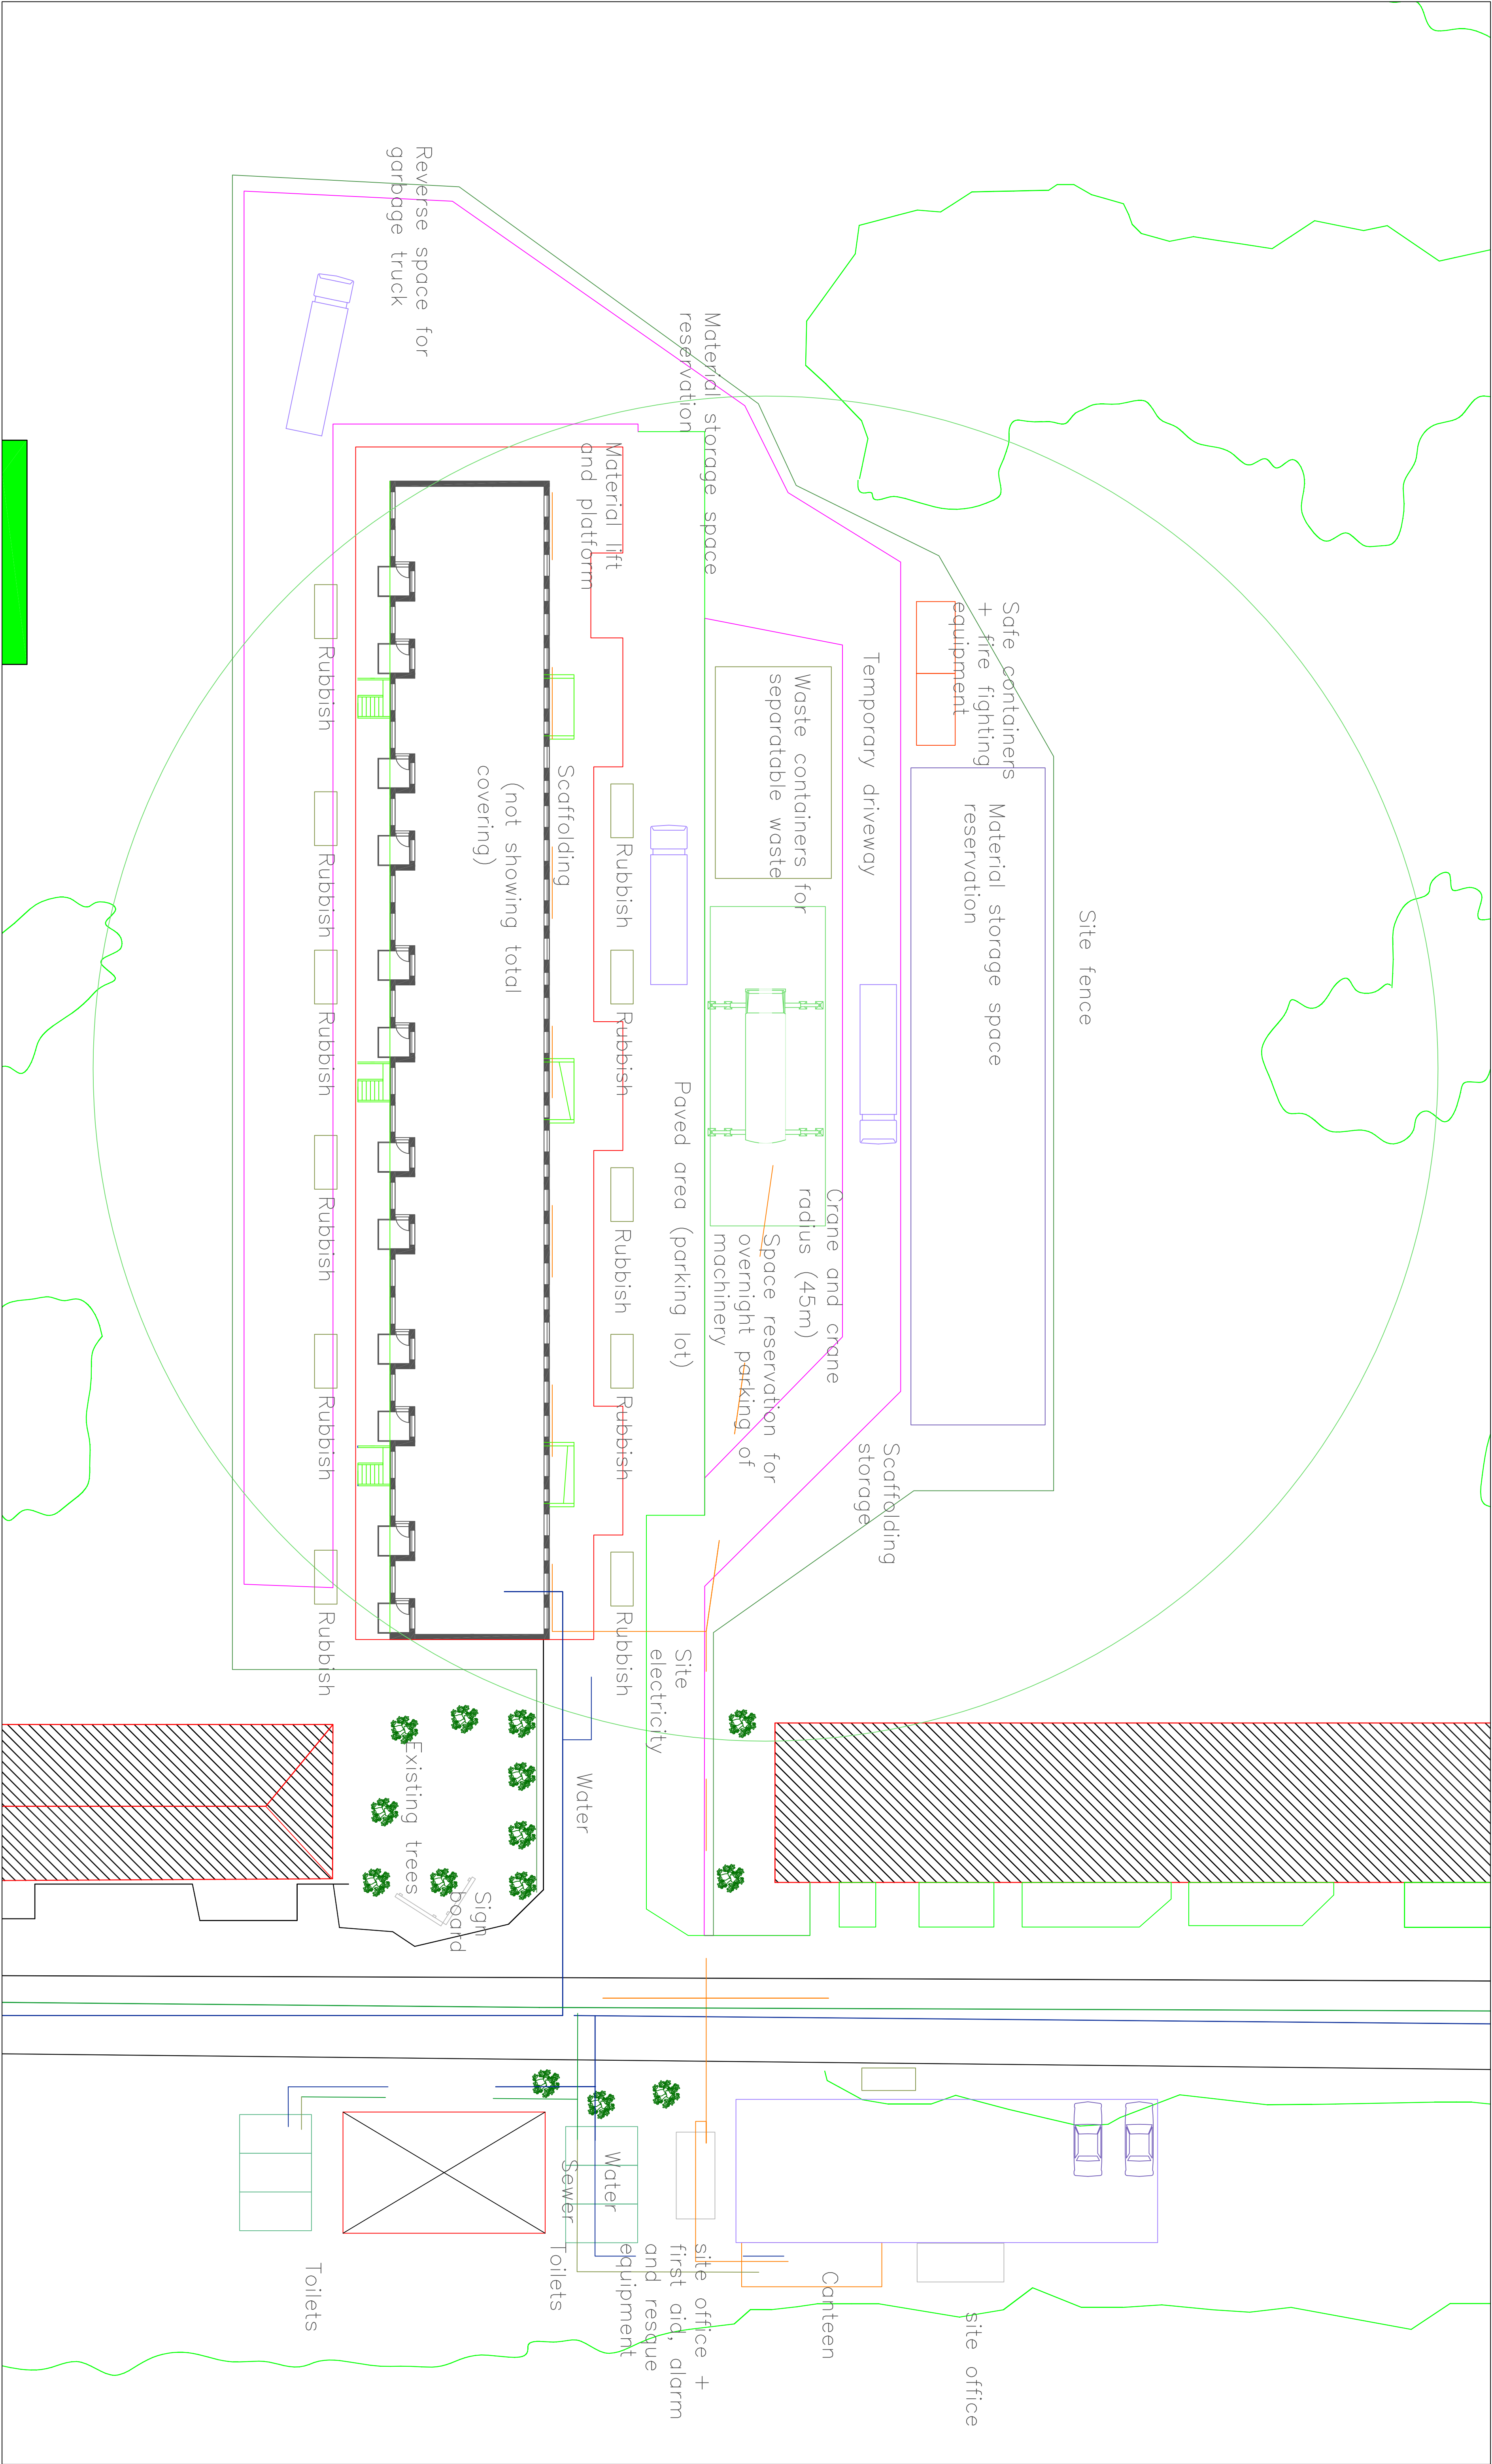

Project name and address		Description	Scale
5th Semester project Moldvej 29-39 Veje		General site plan	1:200
Drawing number	Revision		
AT--1(287)001			
Drawing type	Revision number		
Site plan			
Designer	Drawn by		

