
 


Notes:

-  External door, U-value 1.5 W/m²K
-  External wall, U-value 0.20 W/m²K
-  Ground slab, U-value 0.15 W/m²K
-  Roof, U-value 0.15 W/m²K
-  Window, U-value 1.5W/m²K
-  Linear loss, foundation slab/wall, 0.15 W/mK
-  Linear loss, external wall/window wall/door, 0.03W/mK

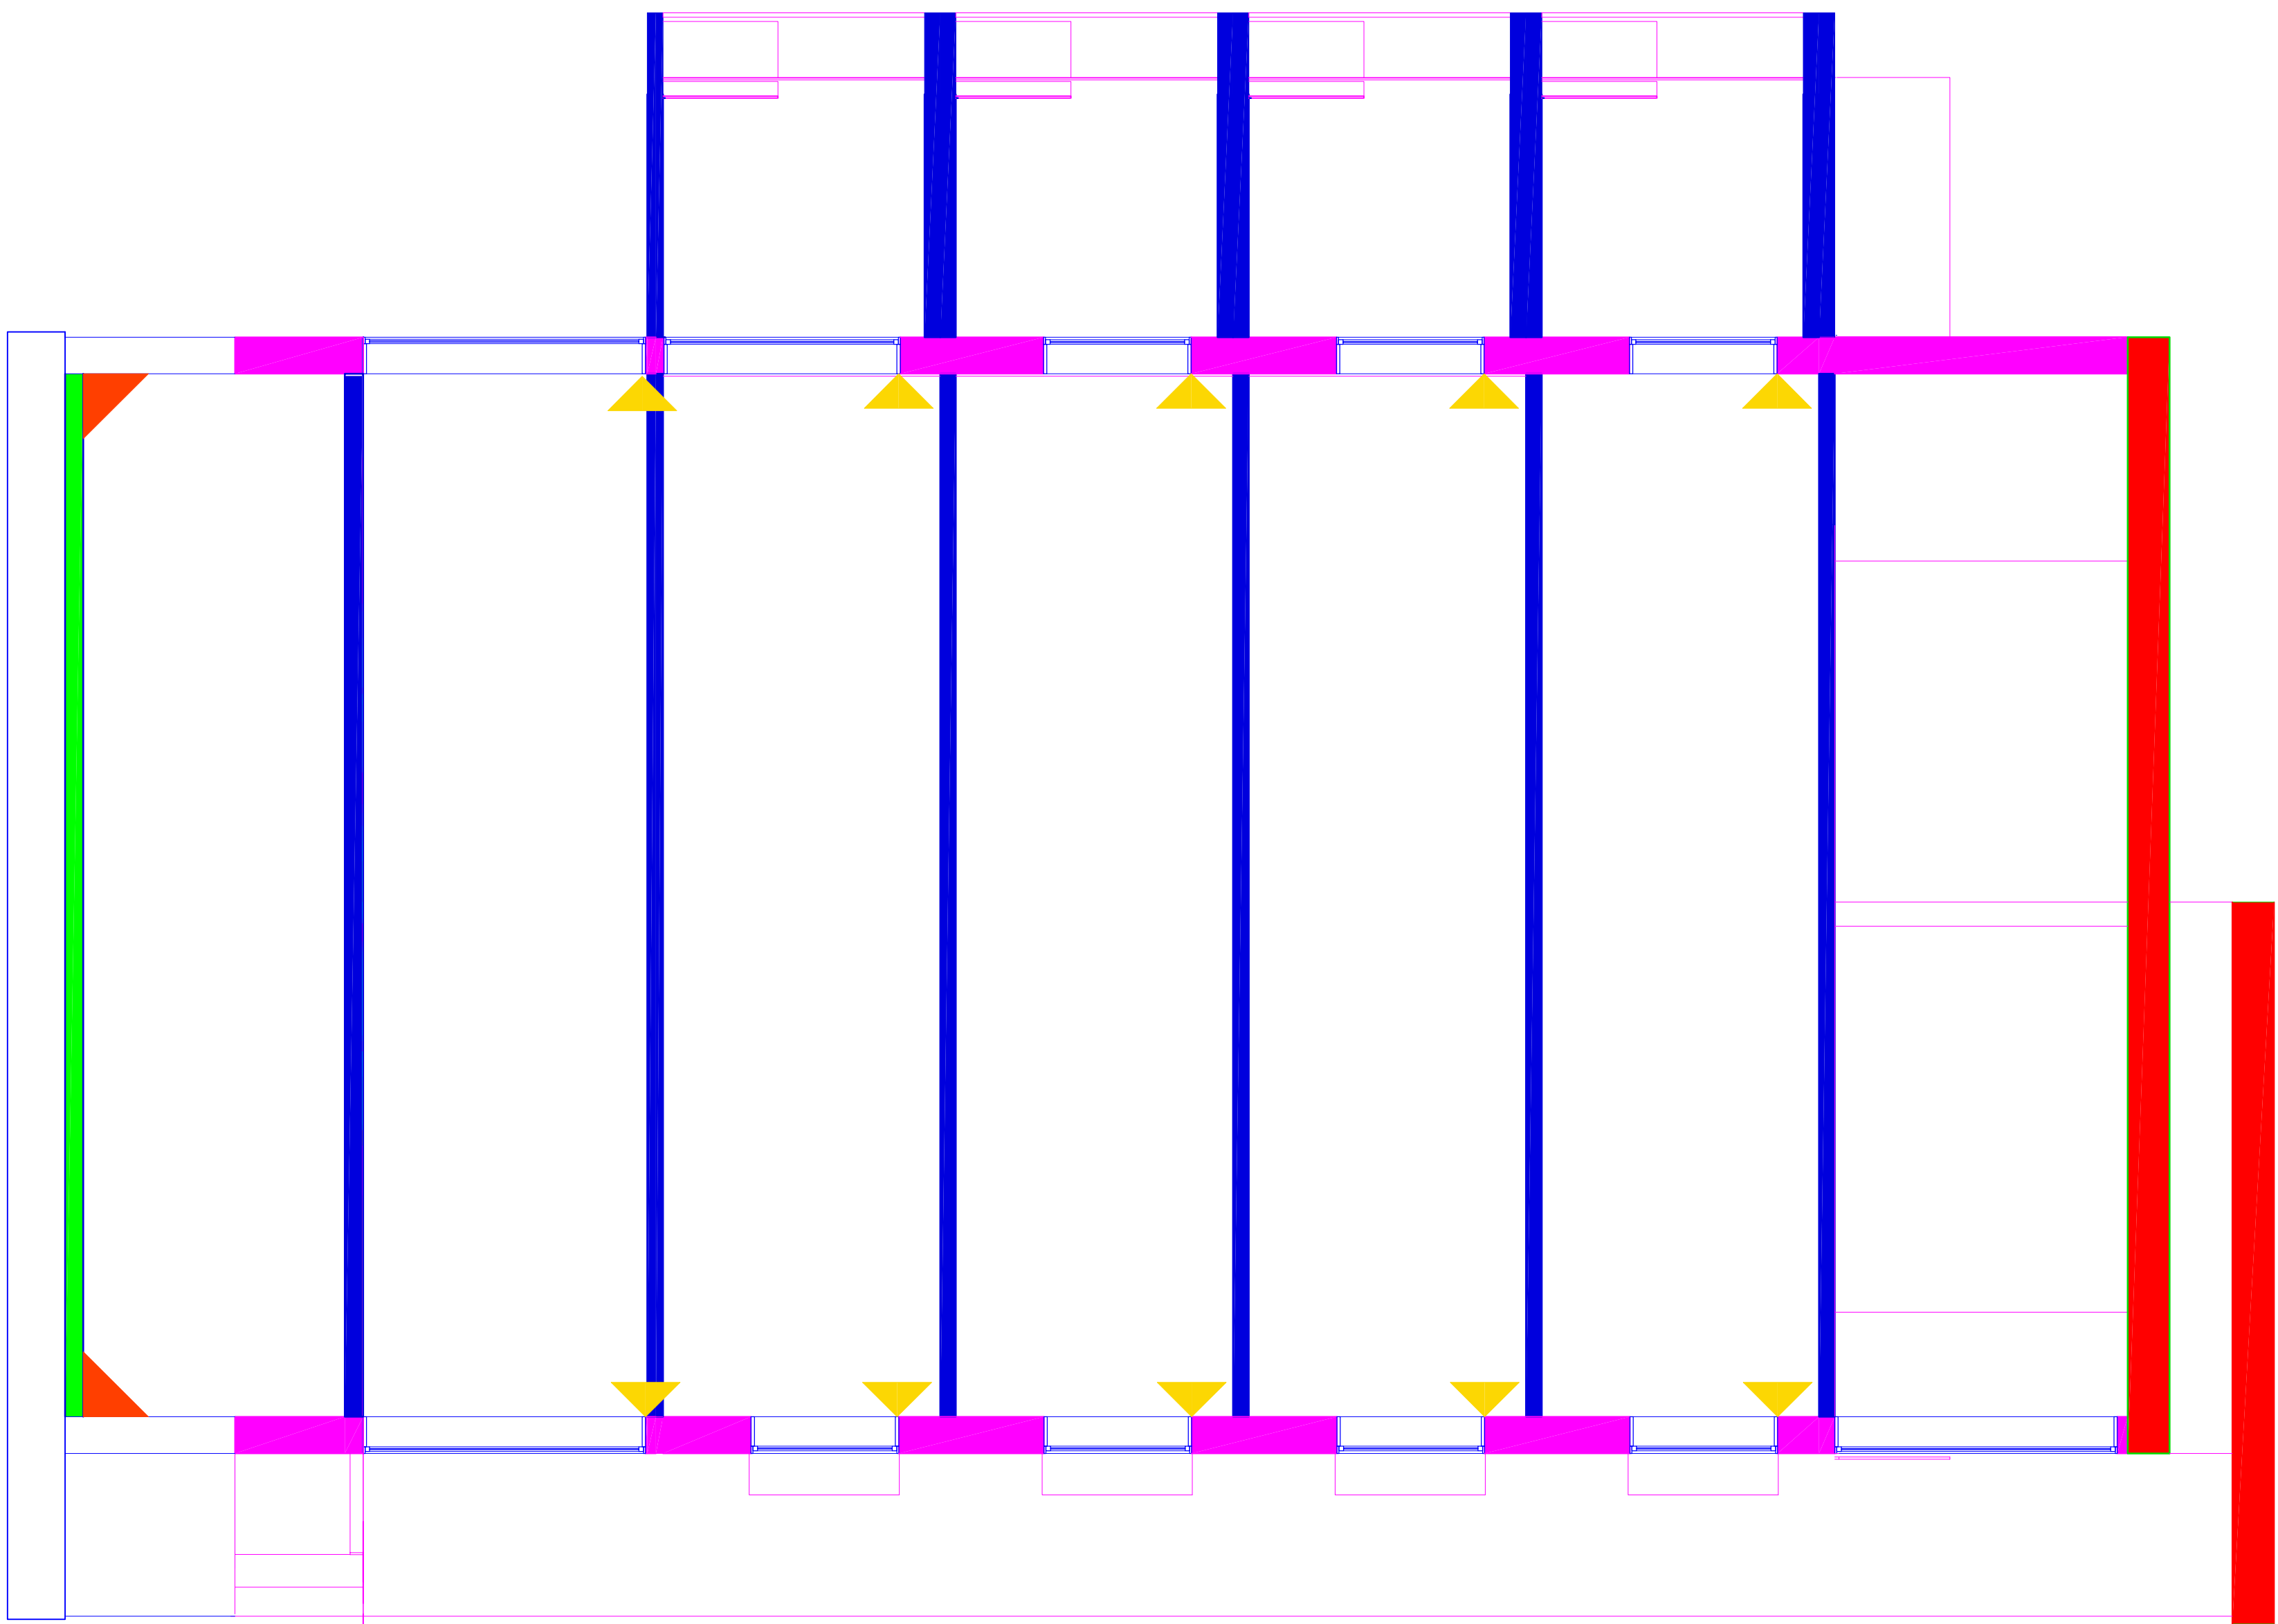

Cross-section of East Elevation

Project name and address		Description		Scale
5th Semester Project		U-value analysis		1:100
Köktöreği 29-39				
Vejle				
Drawing number		Revision		
445-2020-203				
Drawing type		Revision number		
Designer		Drawn by		
		Mica Westermarke		

