




ARQUITECTURAL PART

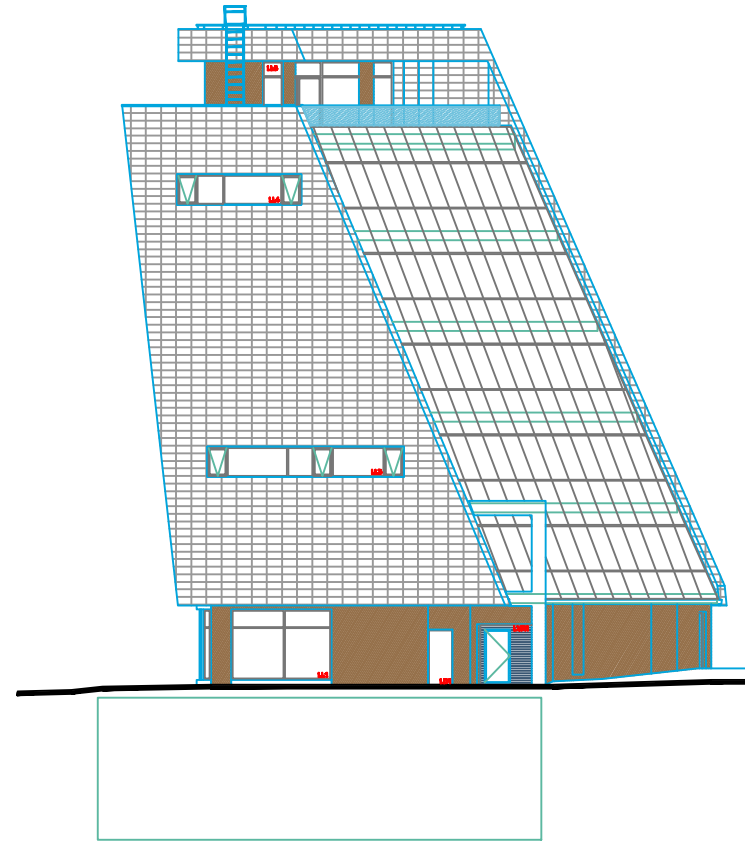

WEST FACADE

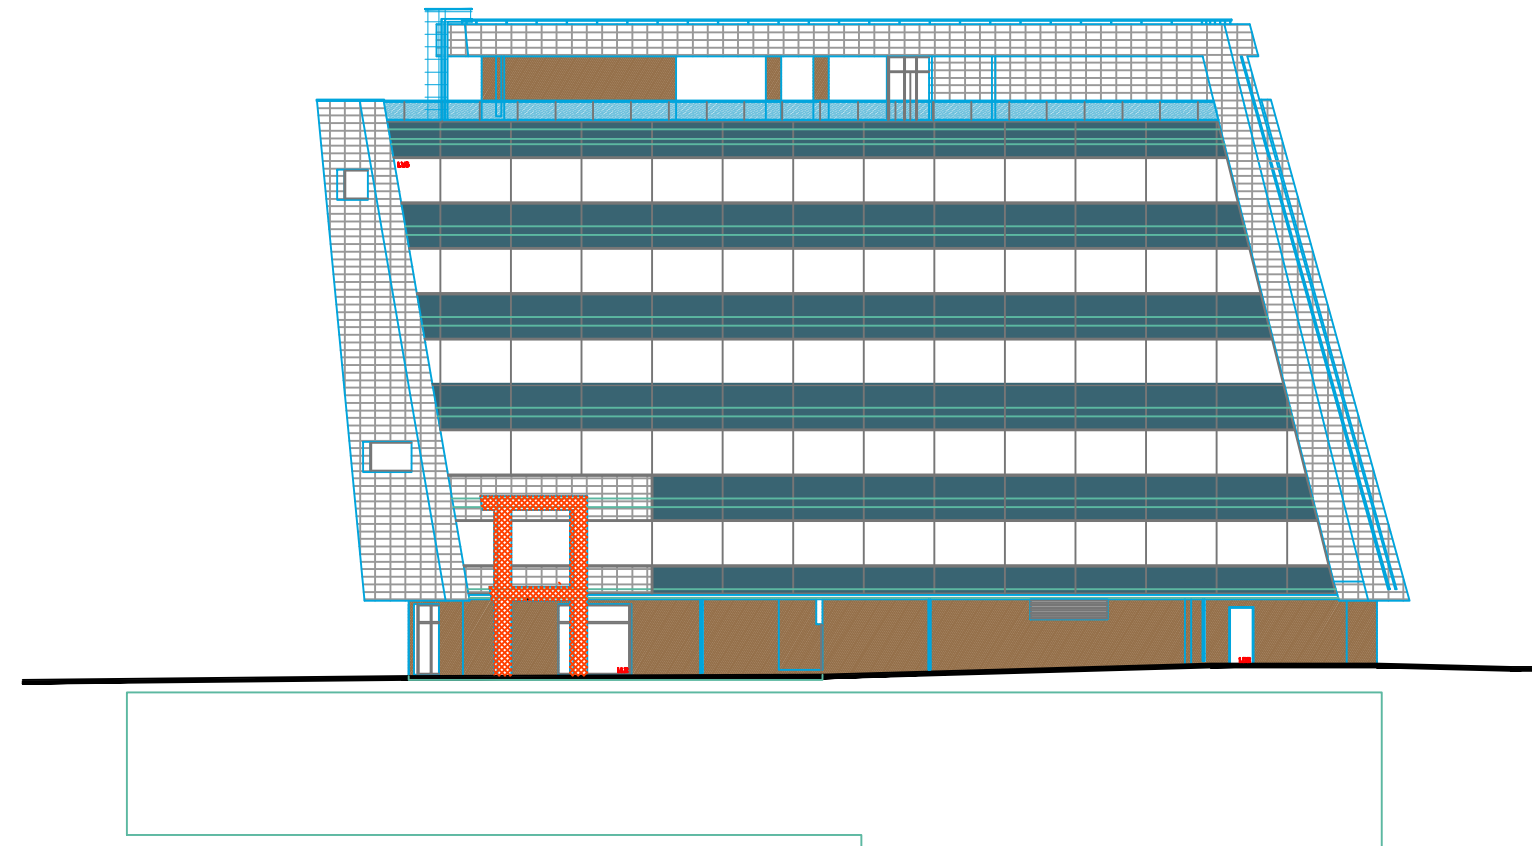


EAST FACADE

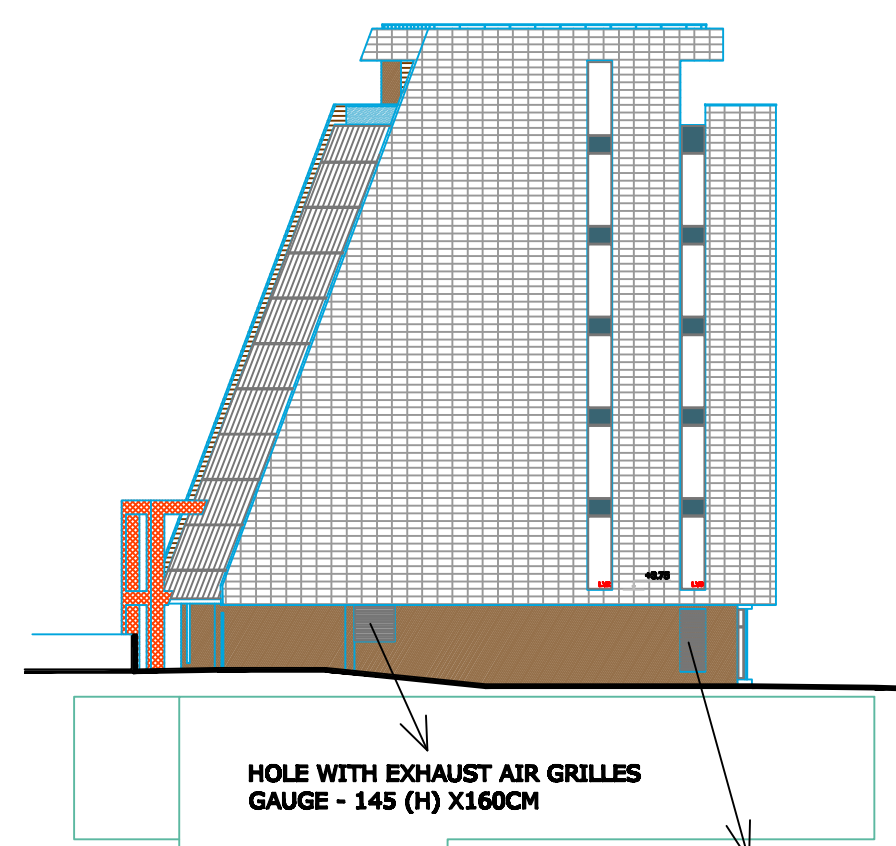

HOLE WITH EXHAUST AIR GRILLES
GAUGE - 145 (H) X160CM


OPENING BORDER AREA - 2.50M²;
HOSE AP. ALT +0.50 AND OVER THE ALT. +
3.00

LEGEND

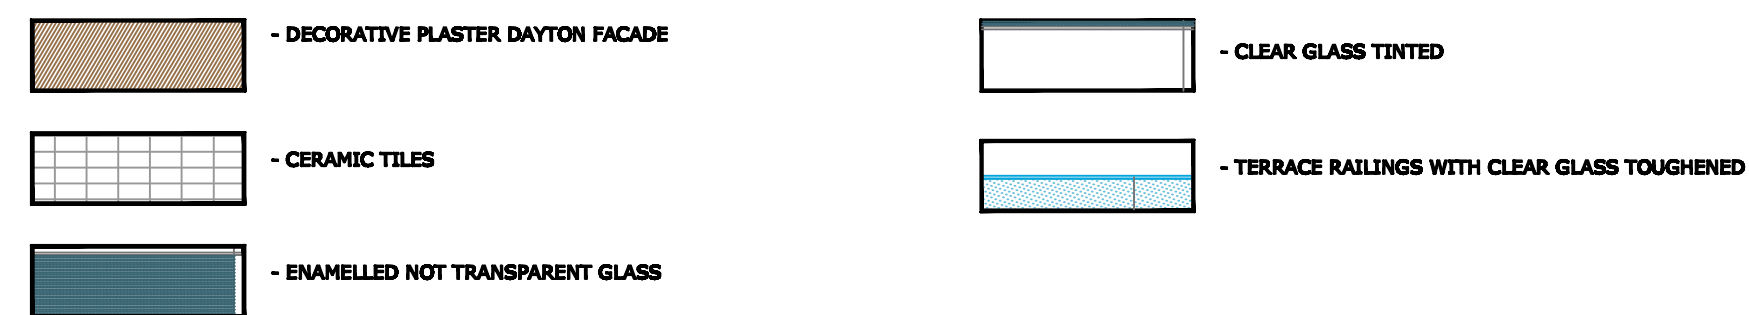


SCALE 1:300

CROSS-SECTION A-A

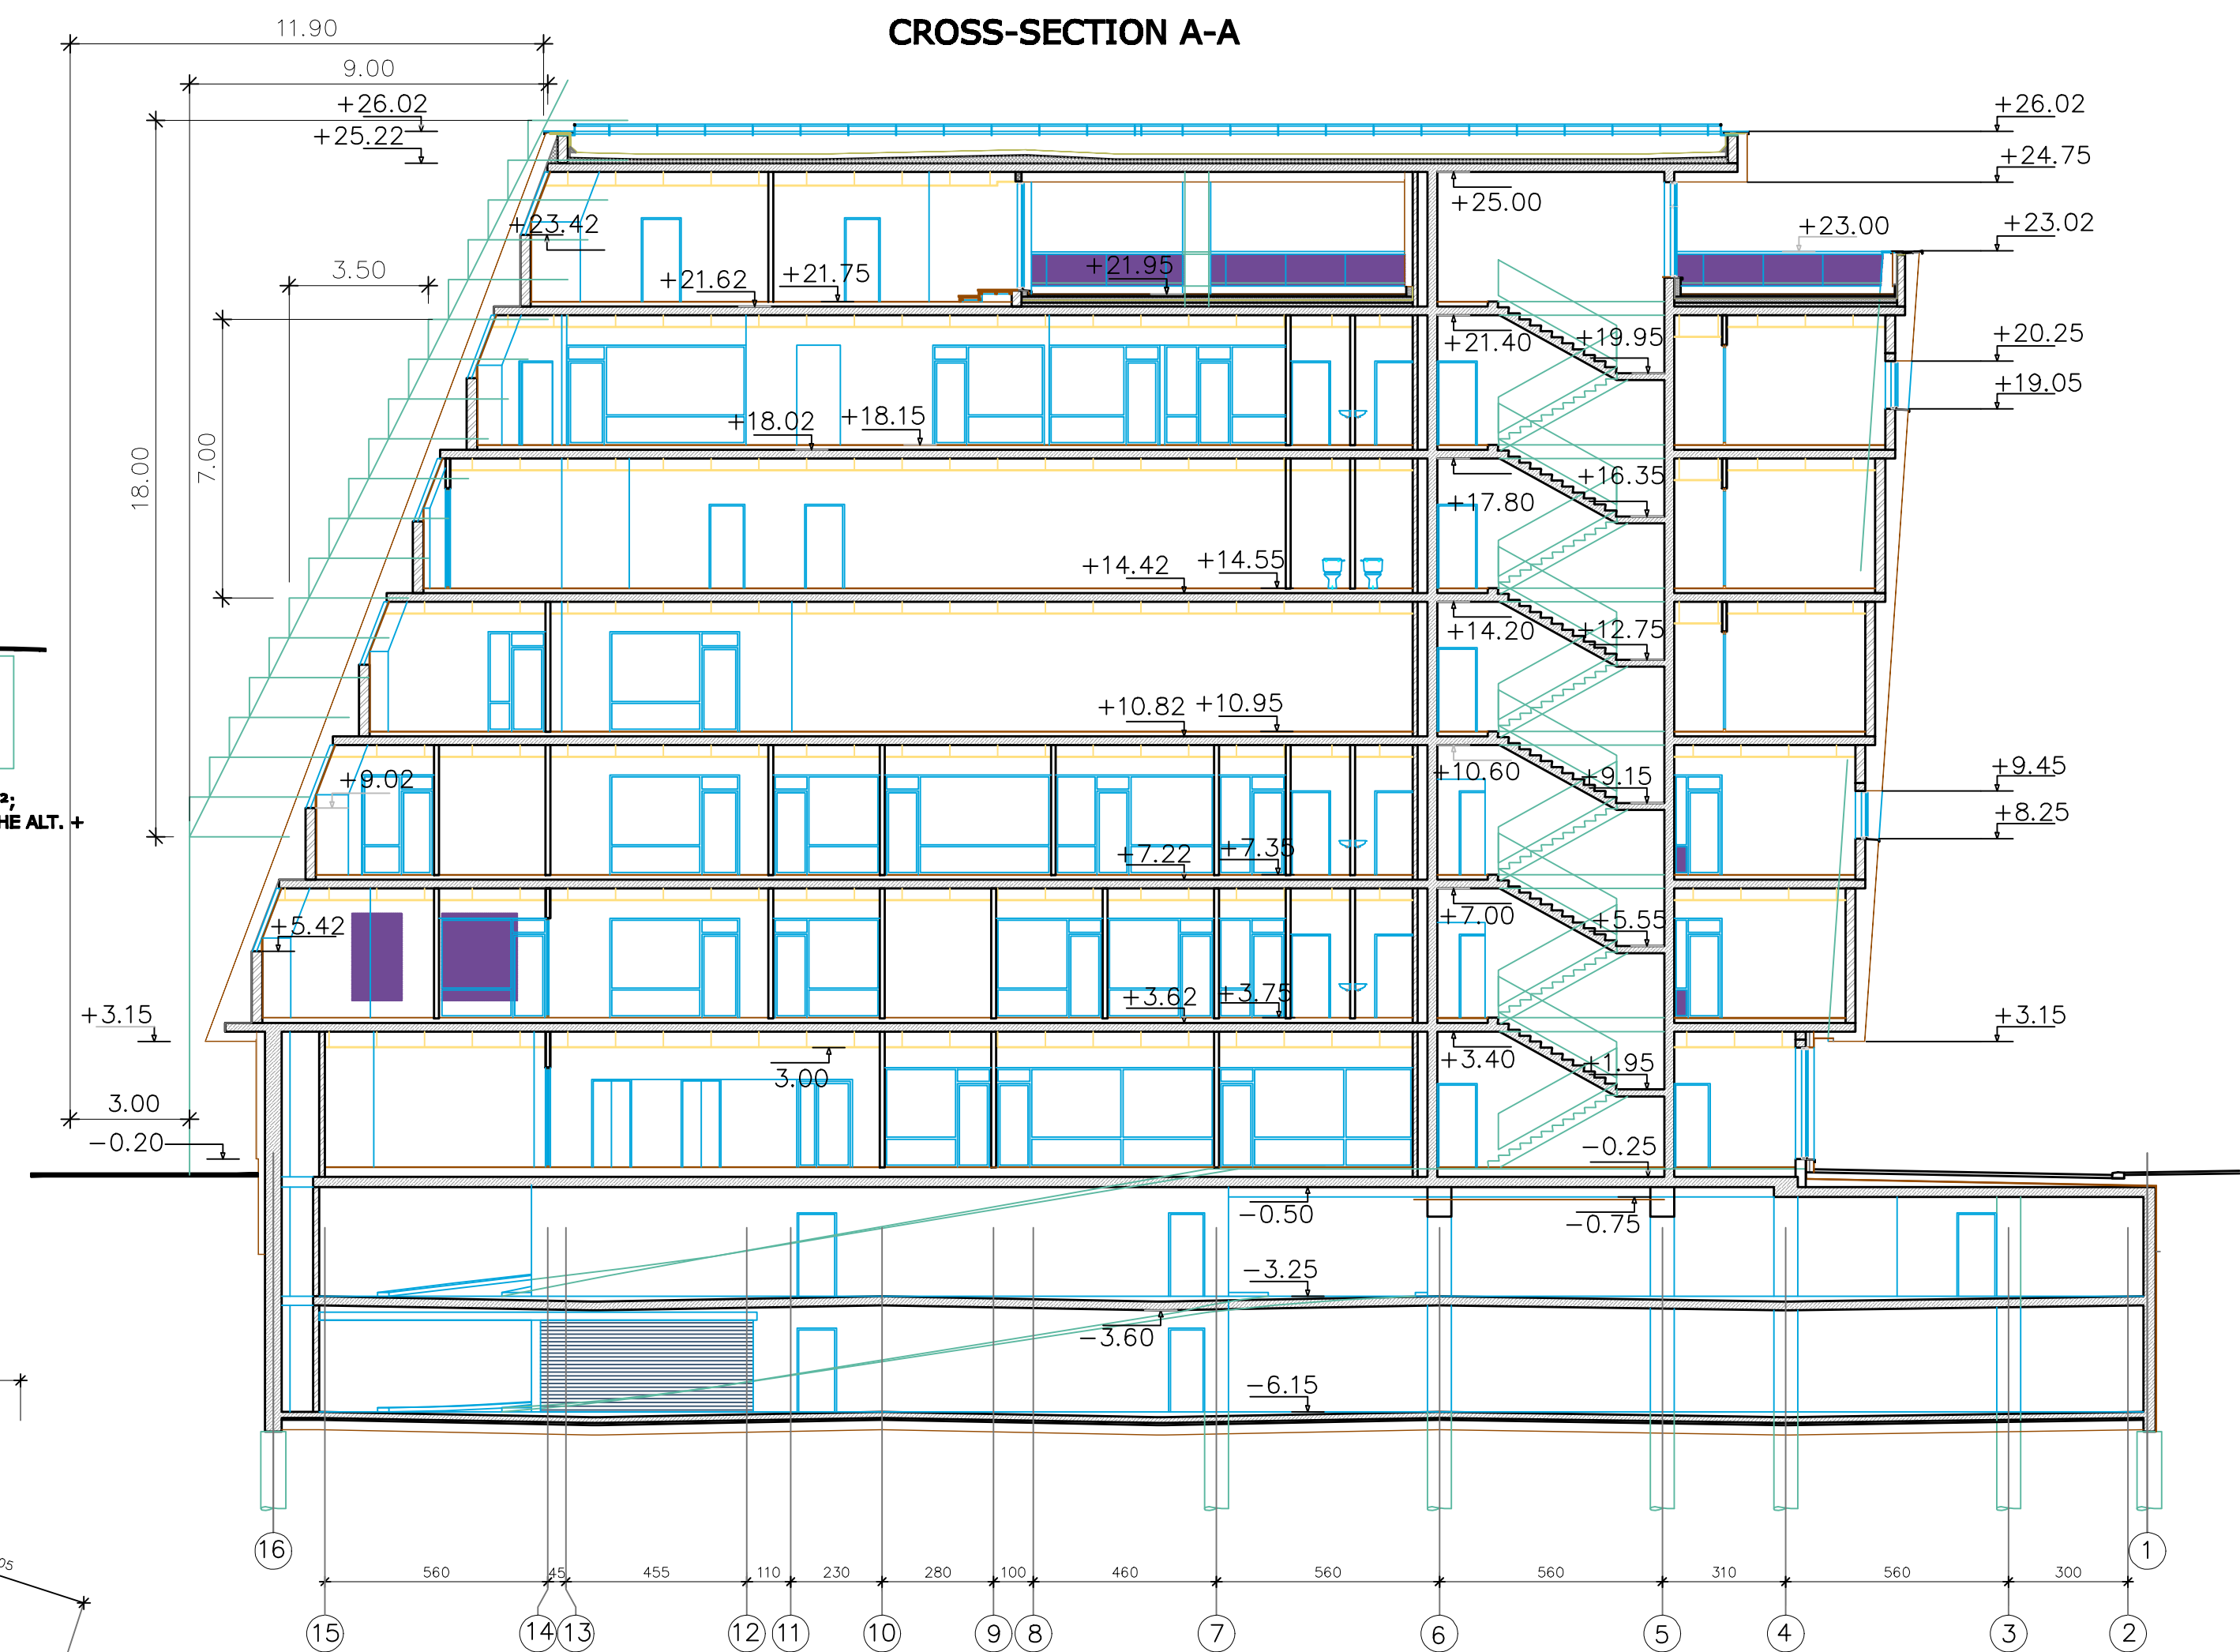


SCALE 1:150

SECOND FLOOR PLANE

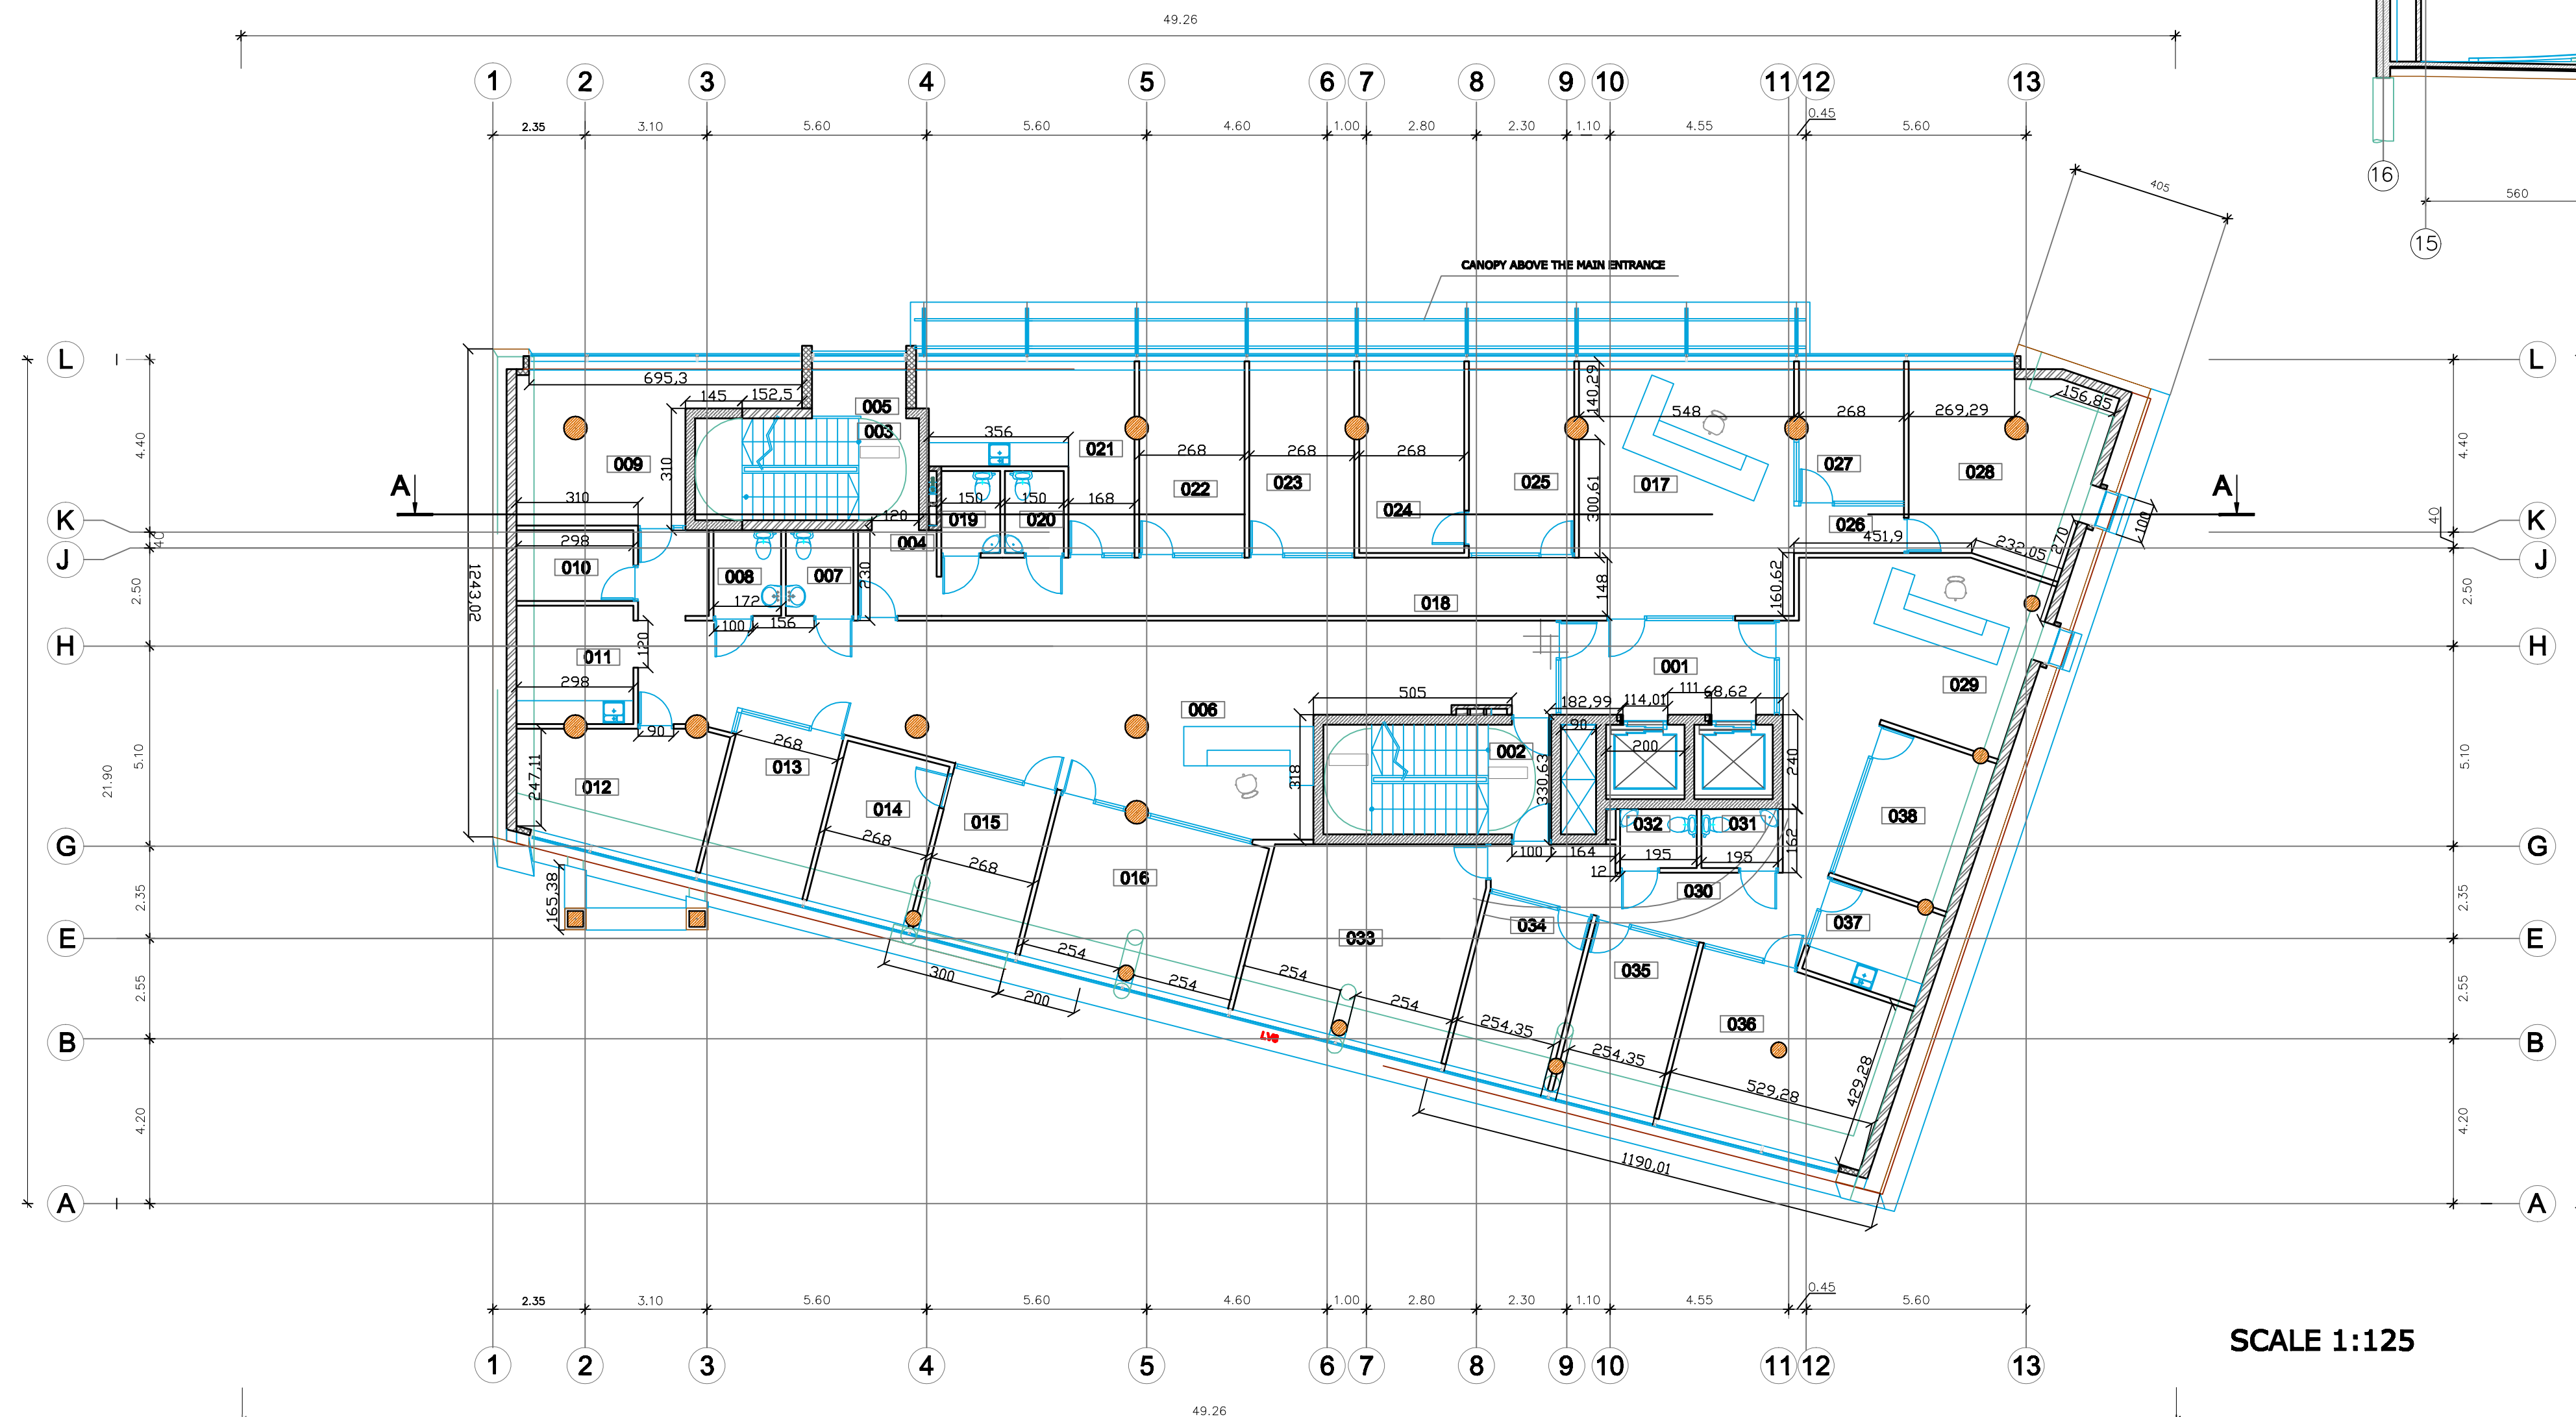

SCALE 1:125

SITUATION MAP

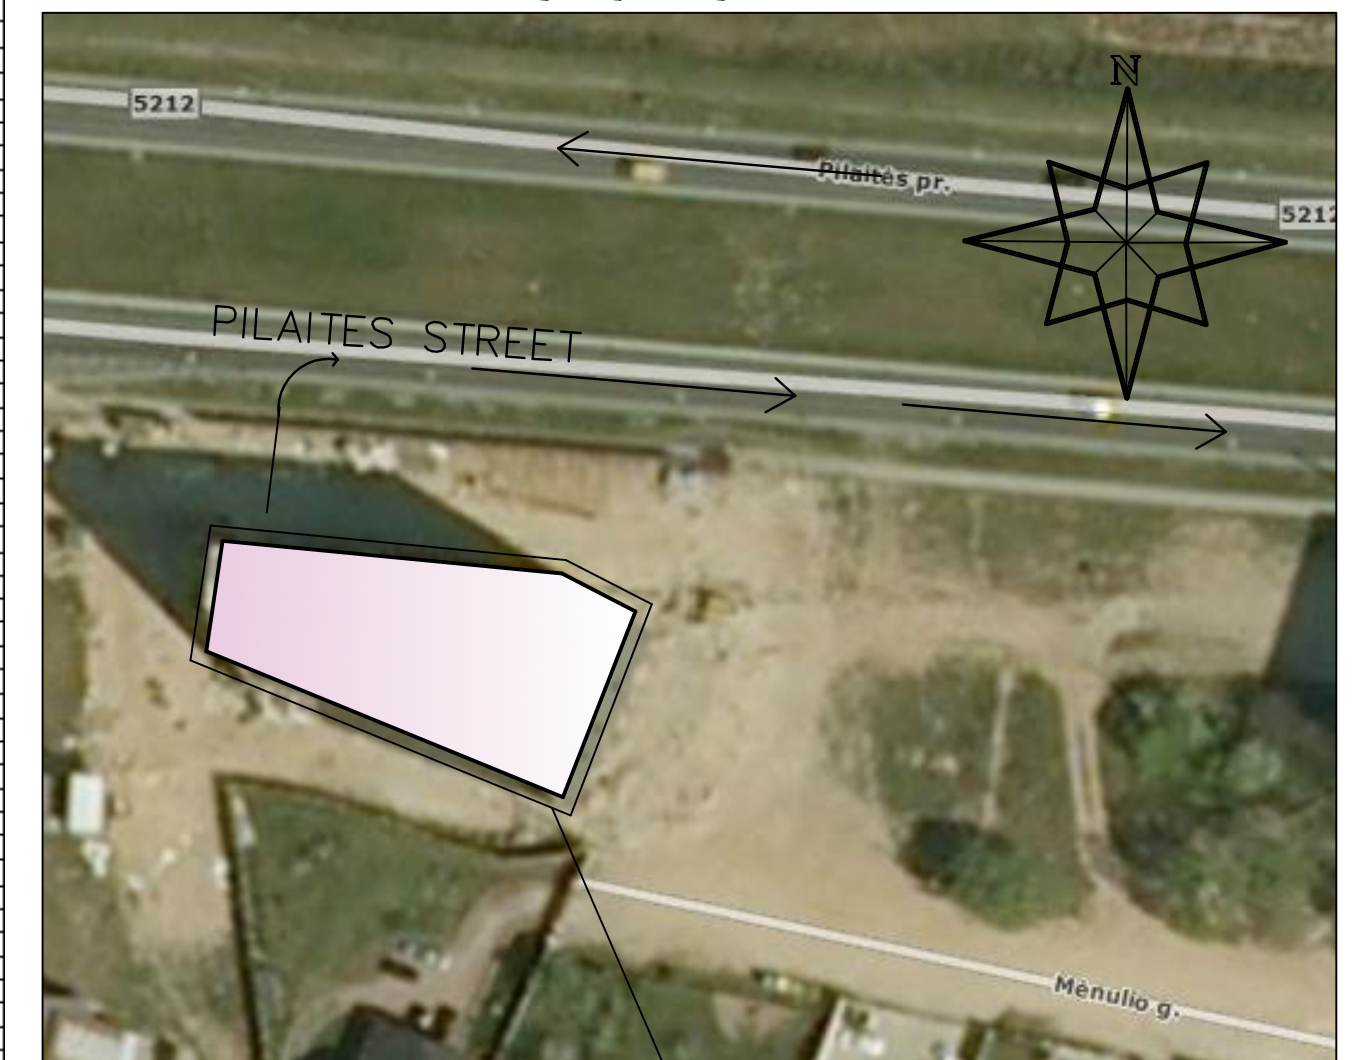

LOCATION OF THE BUILDING

SECOND FLOOR LEGEND		
SYMBOLISM	DESCRIPTION	AREA
1)SINGLE ROOM:		
001	ELEVATOR HALL	13.06
002	STAIRCASE	0.31
003	STAIRCASE	0.31
004	LOBBY	4.36
005	LANDING	2.82
TOTAL		20.24
2)OFFICE A:		
006	RECEPTION	84.8
007	TOILET	3.75
008	BATHROOM	3.75
009	WORK ROOM	19.87
010	STORAGE ROOM	5.36
011	KITCHEN	8.26
012	REST ROOM	14.62
013	WORK ROOM	10.85
014	REST ROOM	10.85
015	DIRECTOR CABINET	1.42
016	WORK ROOM	22.09
TOTAL		195.63
3)OFFICE B:		
017	RECEPTION	34.07
018	CORRIDOR	24.04
019	TOILET	3.14
020	BATHROOM	3.14
021	KITCHEN	16.74
022	WORK ROOM	12.37
023	MEETING ROOM	12.37
024	REST ROOM	12.37
025	DIRECTOR CABINET	12.37
026	CORRIDOR	3.36
027	WORK ROOM	82.83
028	WORK ROOM	22.33
TOTAL		165.13
4)OFFICE C:		
029	RECEPTION	34.62
030	CORRIDOR	14.06
031	TOILET	2.93
032	BATHROOM	2.93
033	WORK ROOM	26.68
034	WORK ROOM	11.62
035	WORK ROOM	11.62
036	WORK ROOM	23.58
037	KITCHEN	7.3
038	MEETING ROOM	11.18
TOTAL FLOOR		528.12

	NAME AND SURNAME	SIGNATURE	DATE	VILNIUS GEDIMINAS TECHNICAL UNIVERSITY			
STUDENT	Borja Esteliler Casado						
SUPERVISOR	Jones Separmukas						
HEAD OF DEPARTMENT							
				ARCHITECTURAL PART		Department of Construction Technology and Management	