



~~(19.911)~~  
17/10-1930

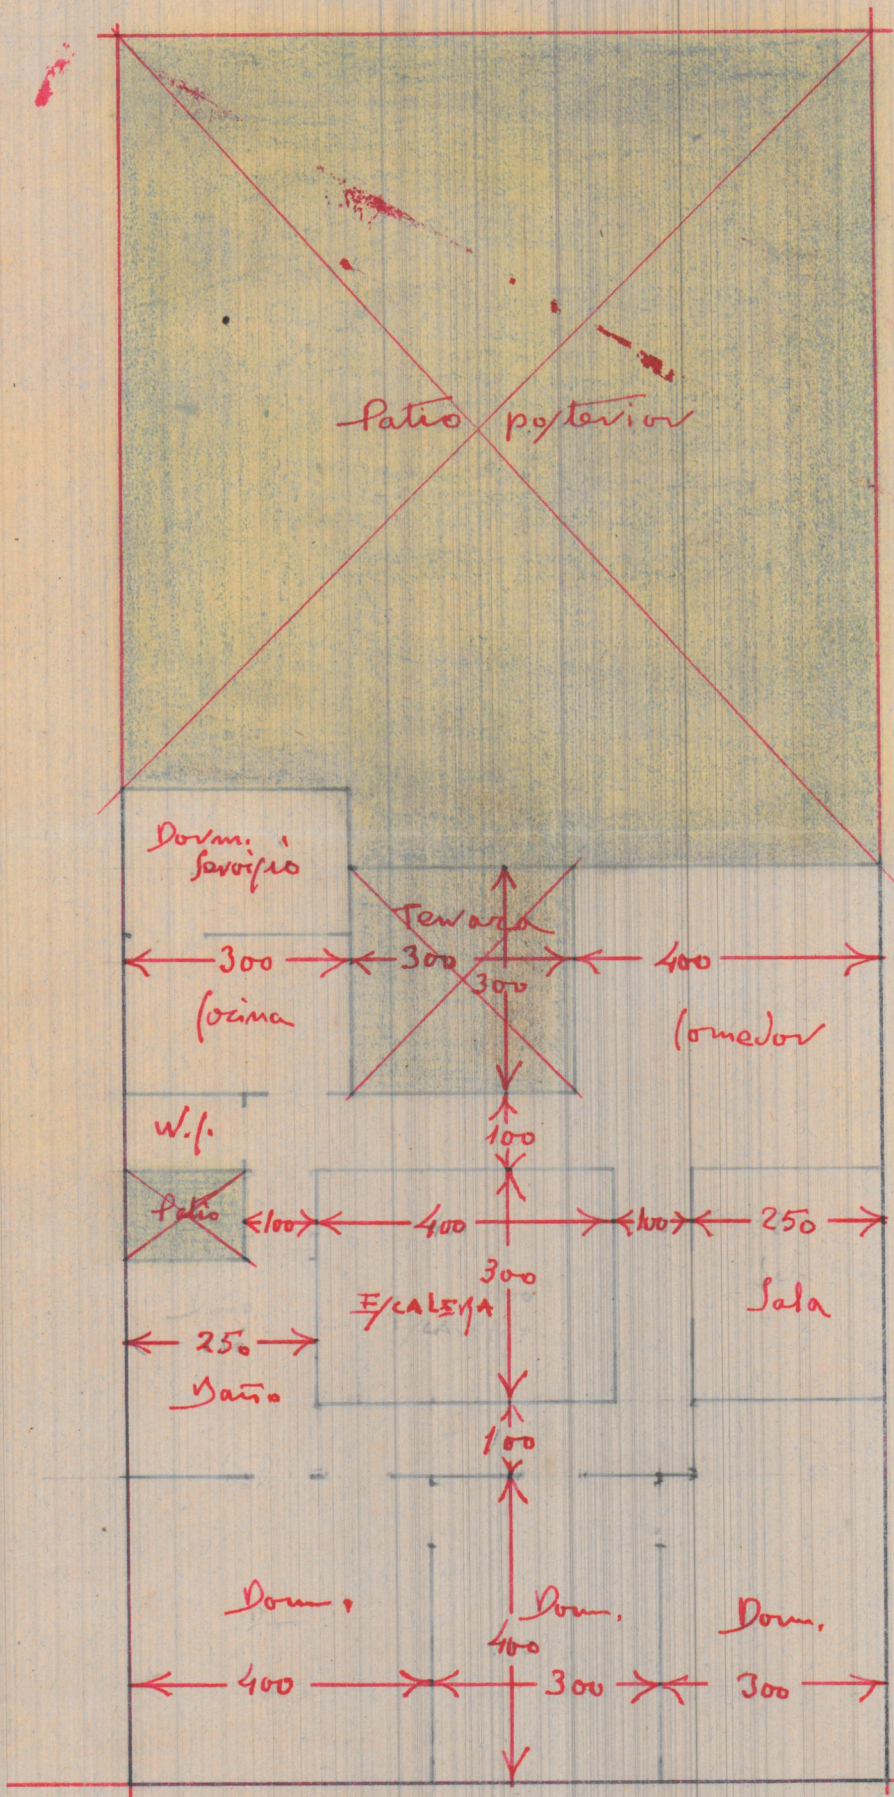

PLANTA ALTA  
E/CALA 1:100

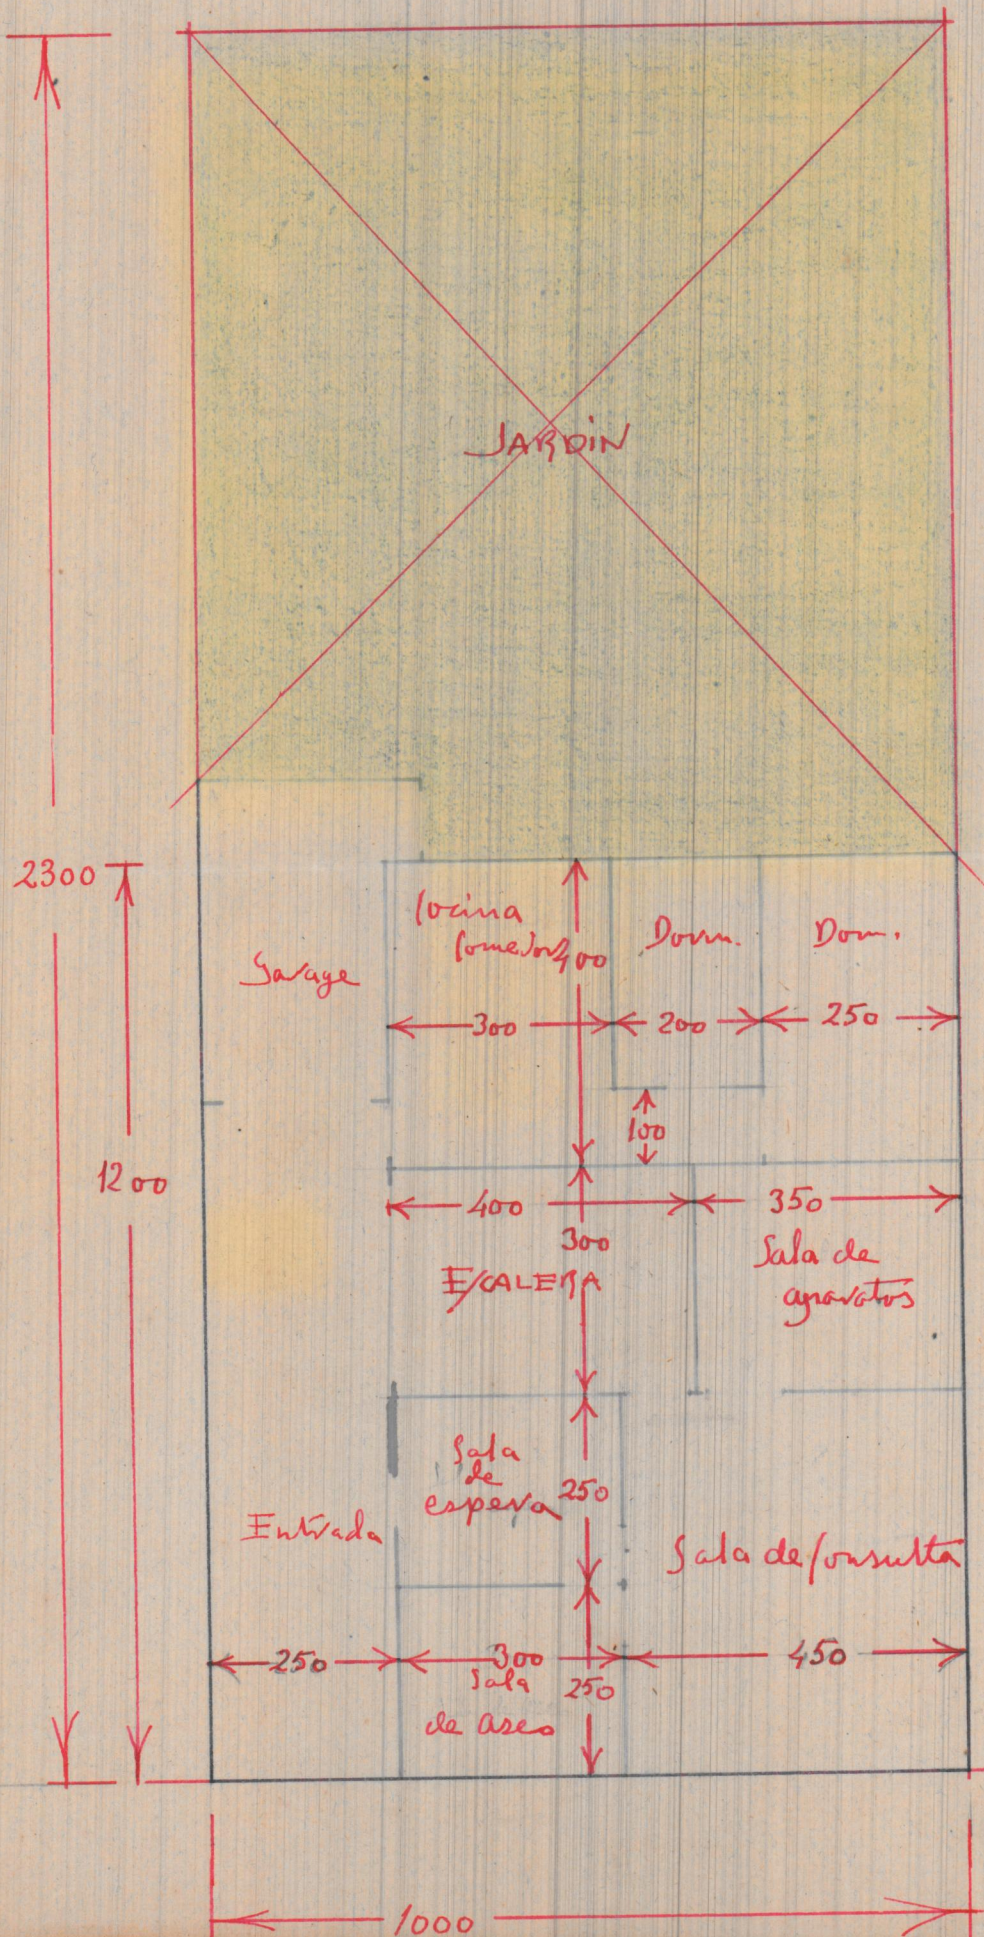

Moqui  
 Mayo-1930

PLANTA BAJA

Escala 1:100