


CALLE DEL Dr. SUNSI

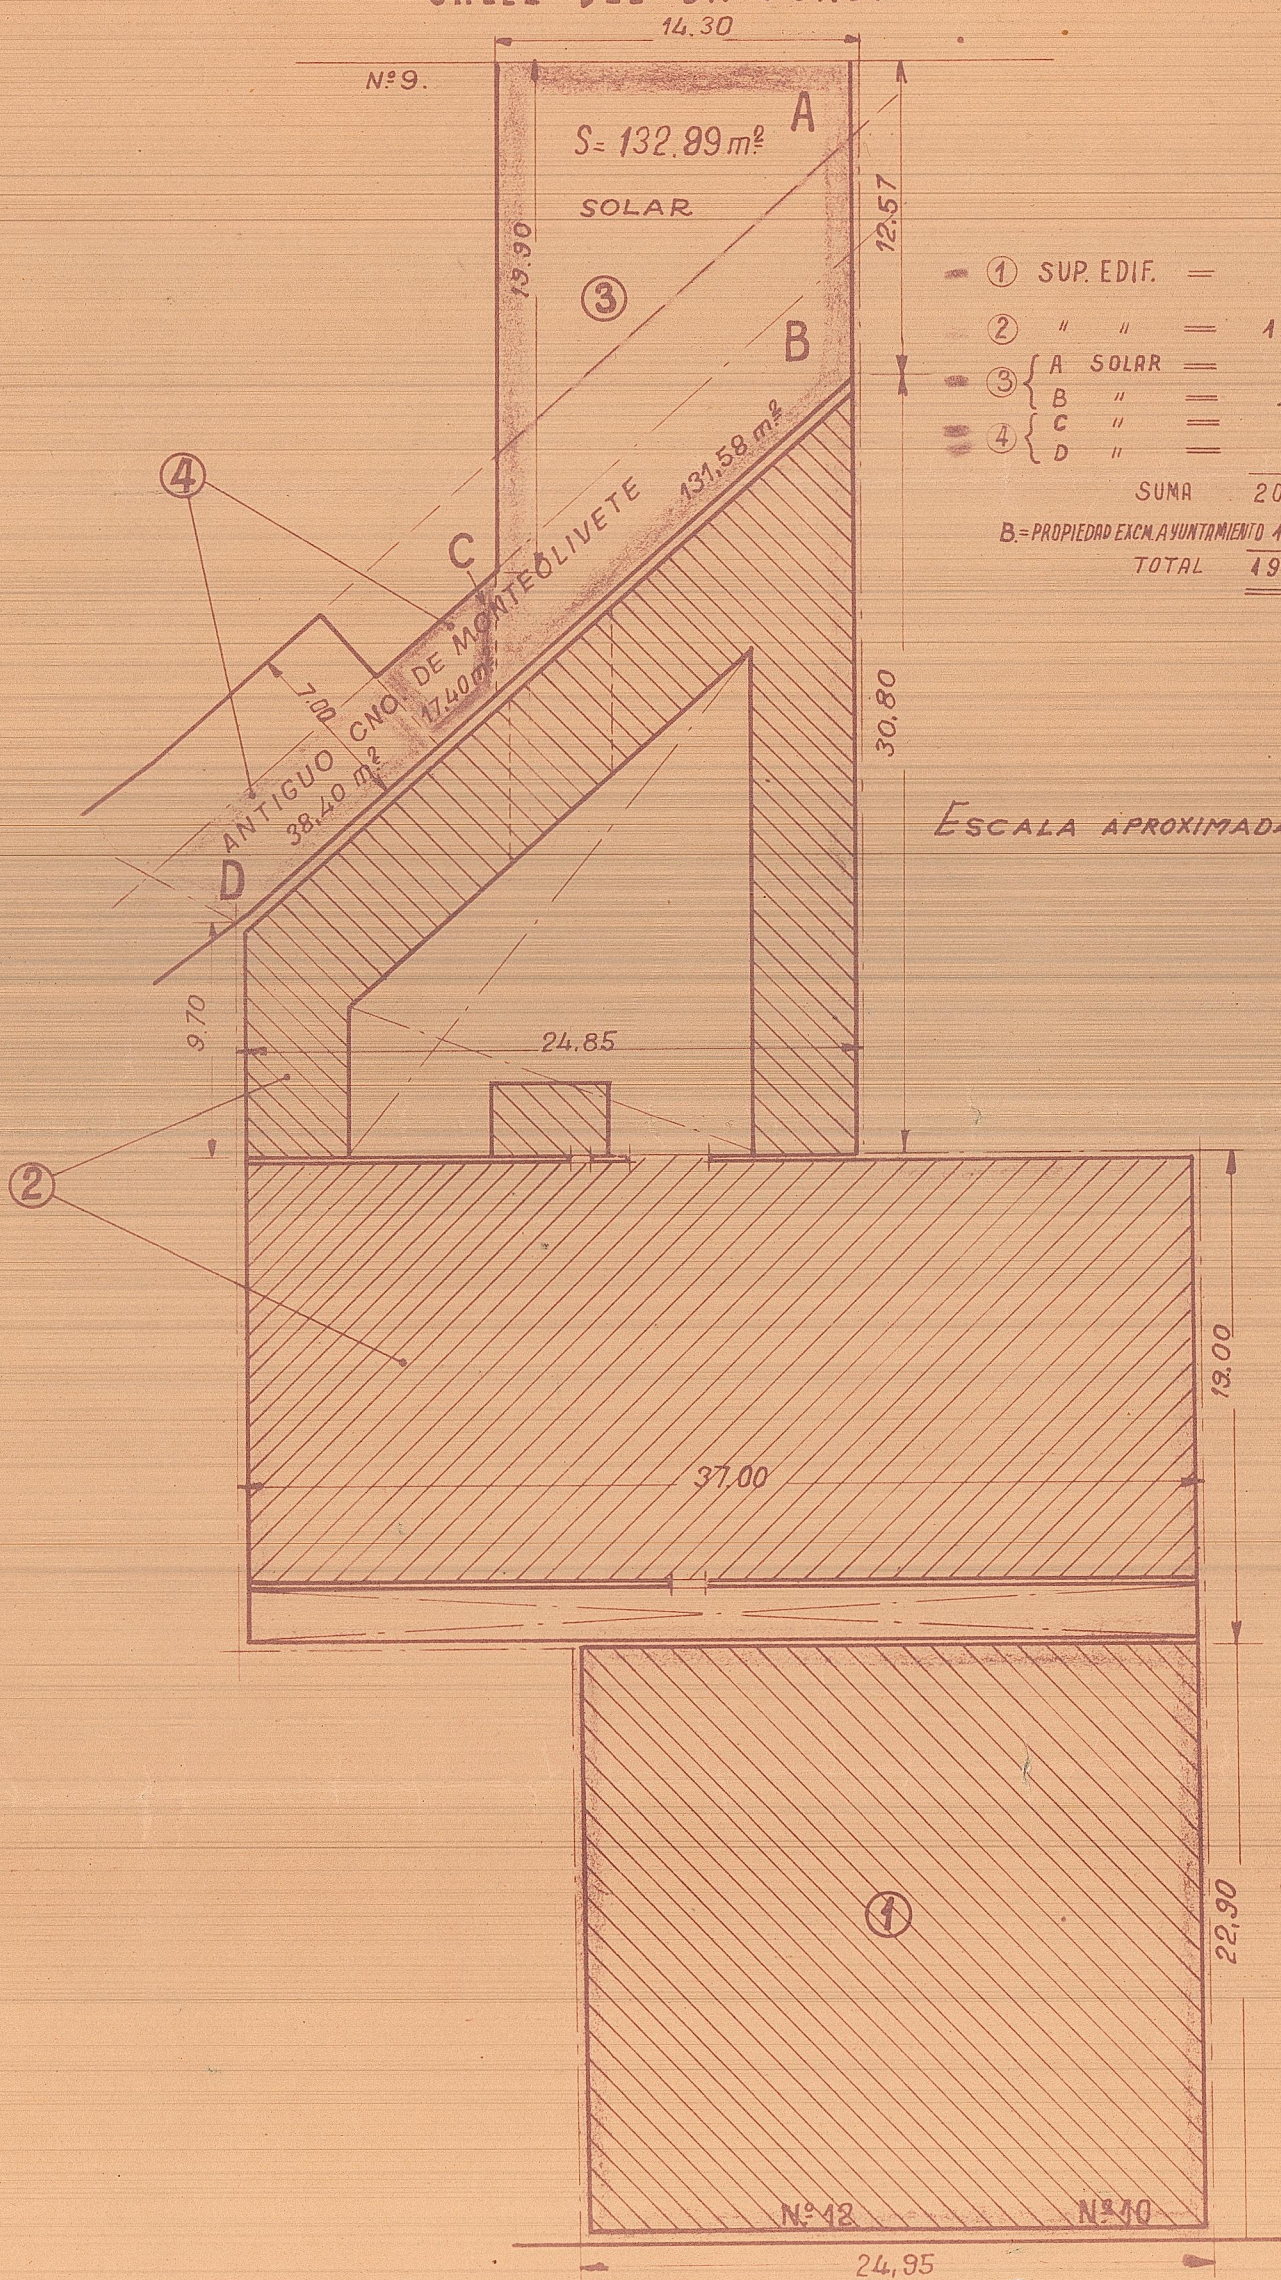

①	SUP. EDIF.	=	571,35	MTS. ²
②	" "	=	1206,21	"
③	A SOLAR	=	132,99	"
	B "	=	131,58	"
④	C "	=	17,40	"
	D "	=	38,40	"
SUMA			2097,93	
B = PROPIEDAD EXCM. AYUNTAMIENTO			131,58	
TOTAL			4966,35	MTS. ²

ESCALA APROXIMADA 1:300

CALLE DE LUIS SANTANGEL