



SECCIÓN C-C' E 1:200

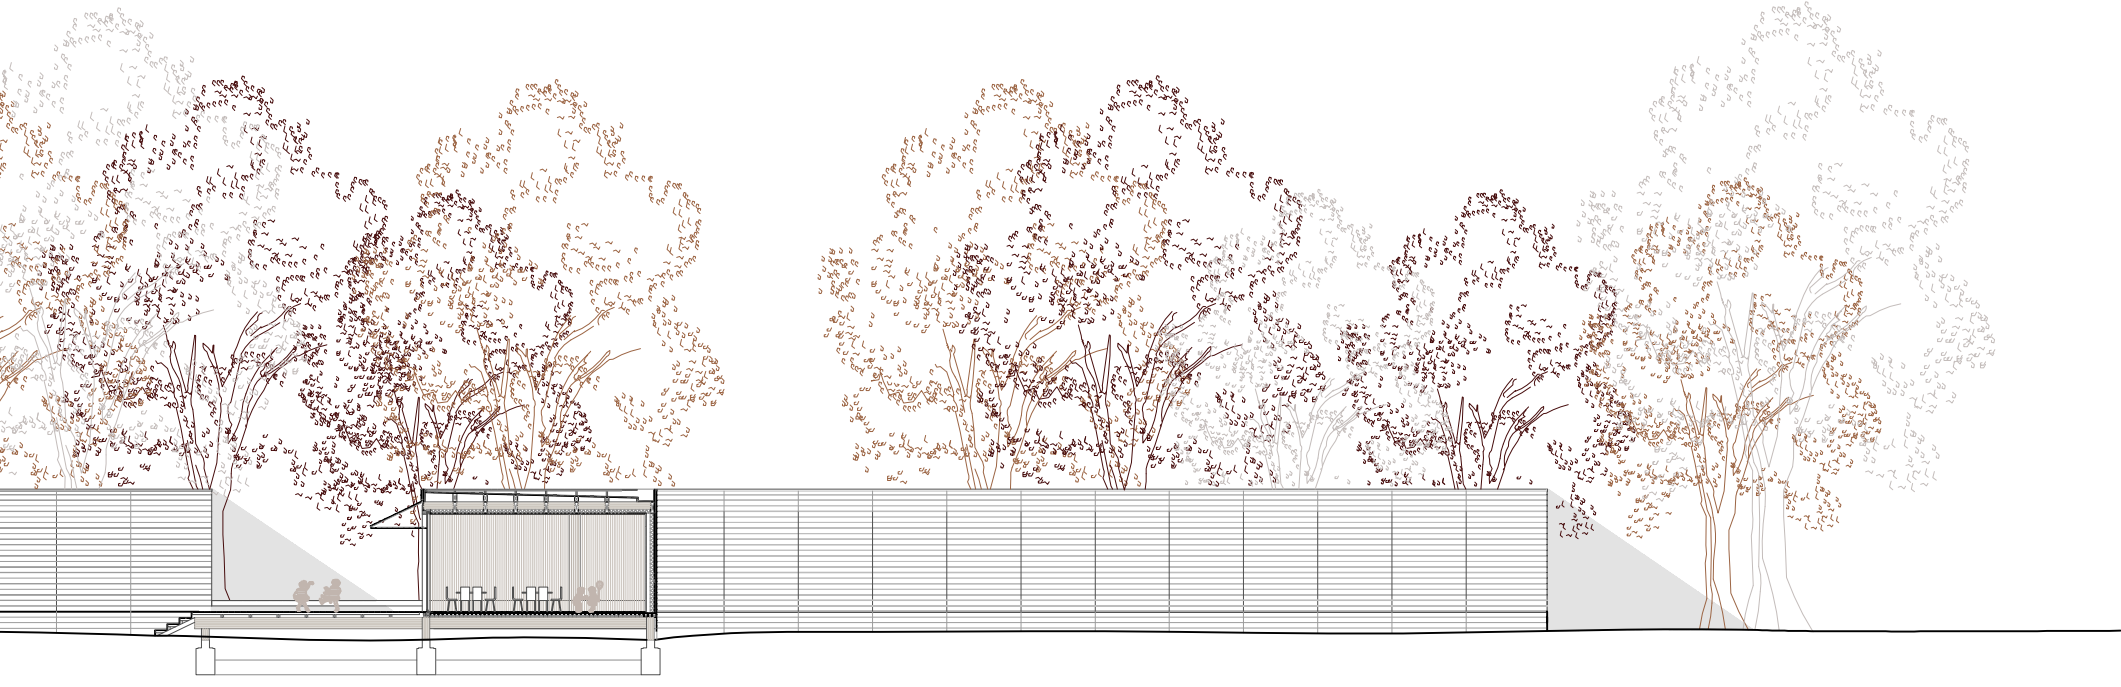

SECCIÓN B-B' E 1:200

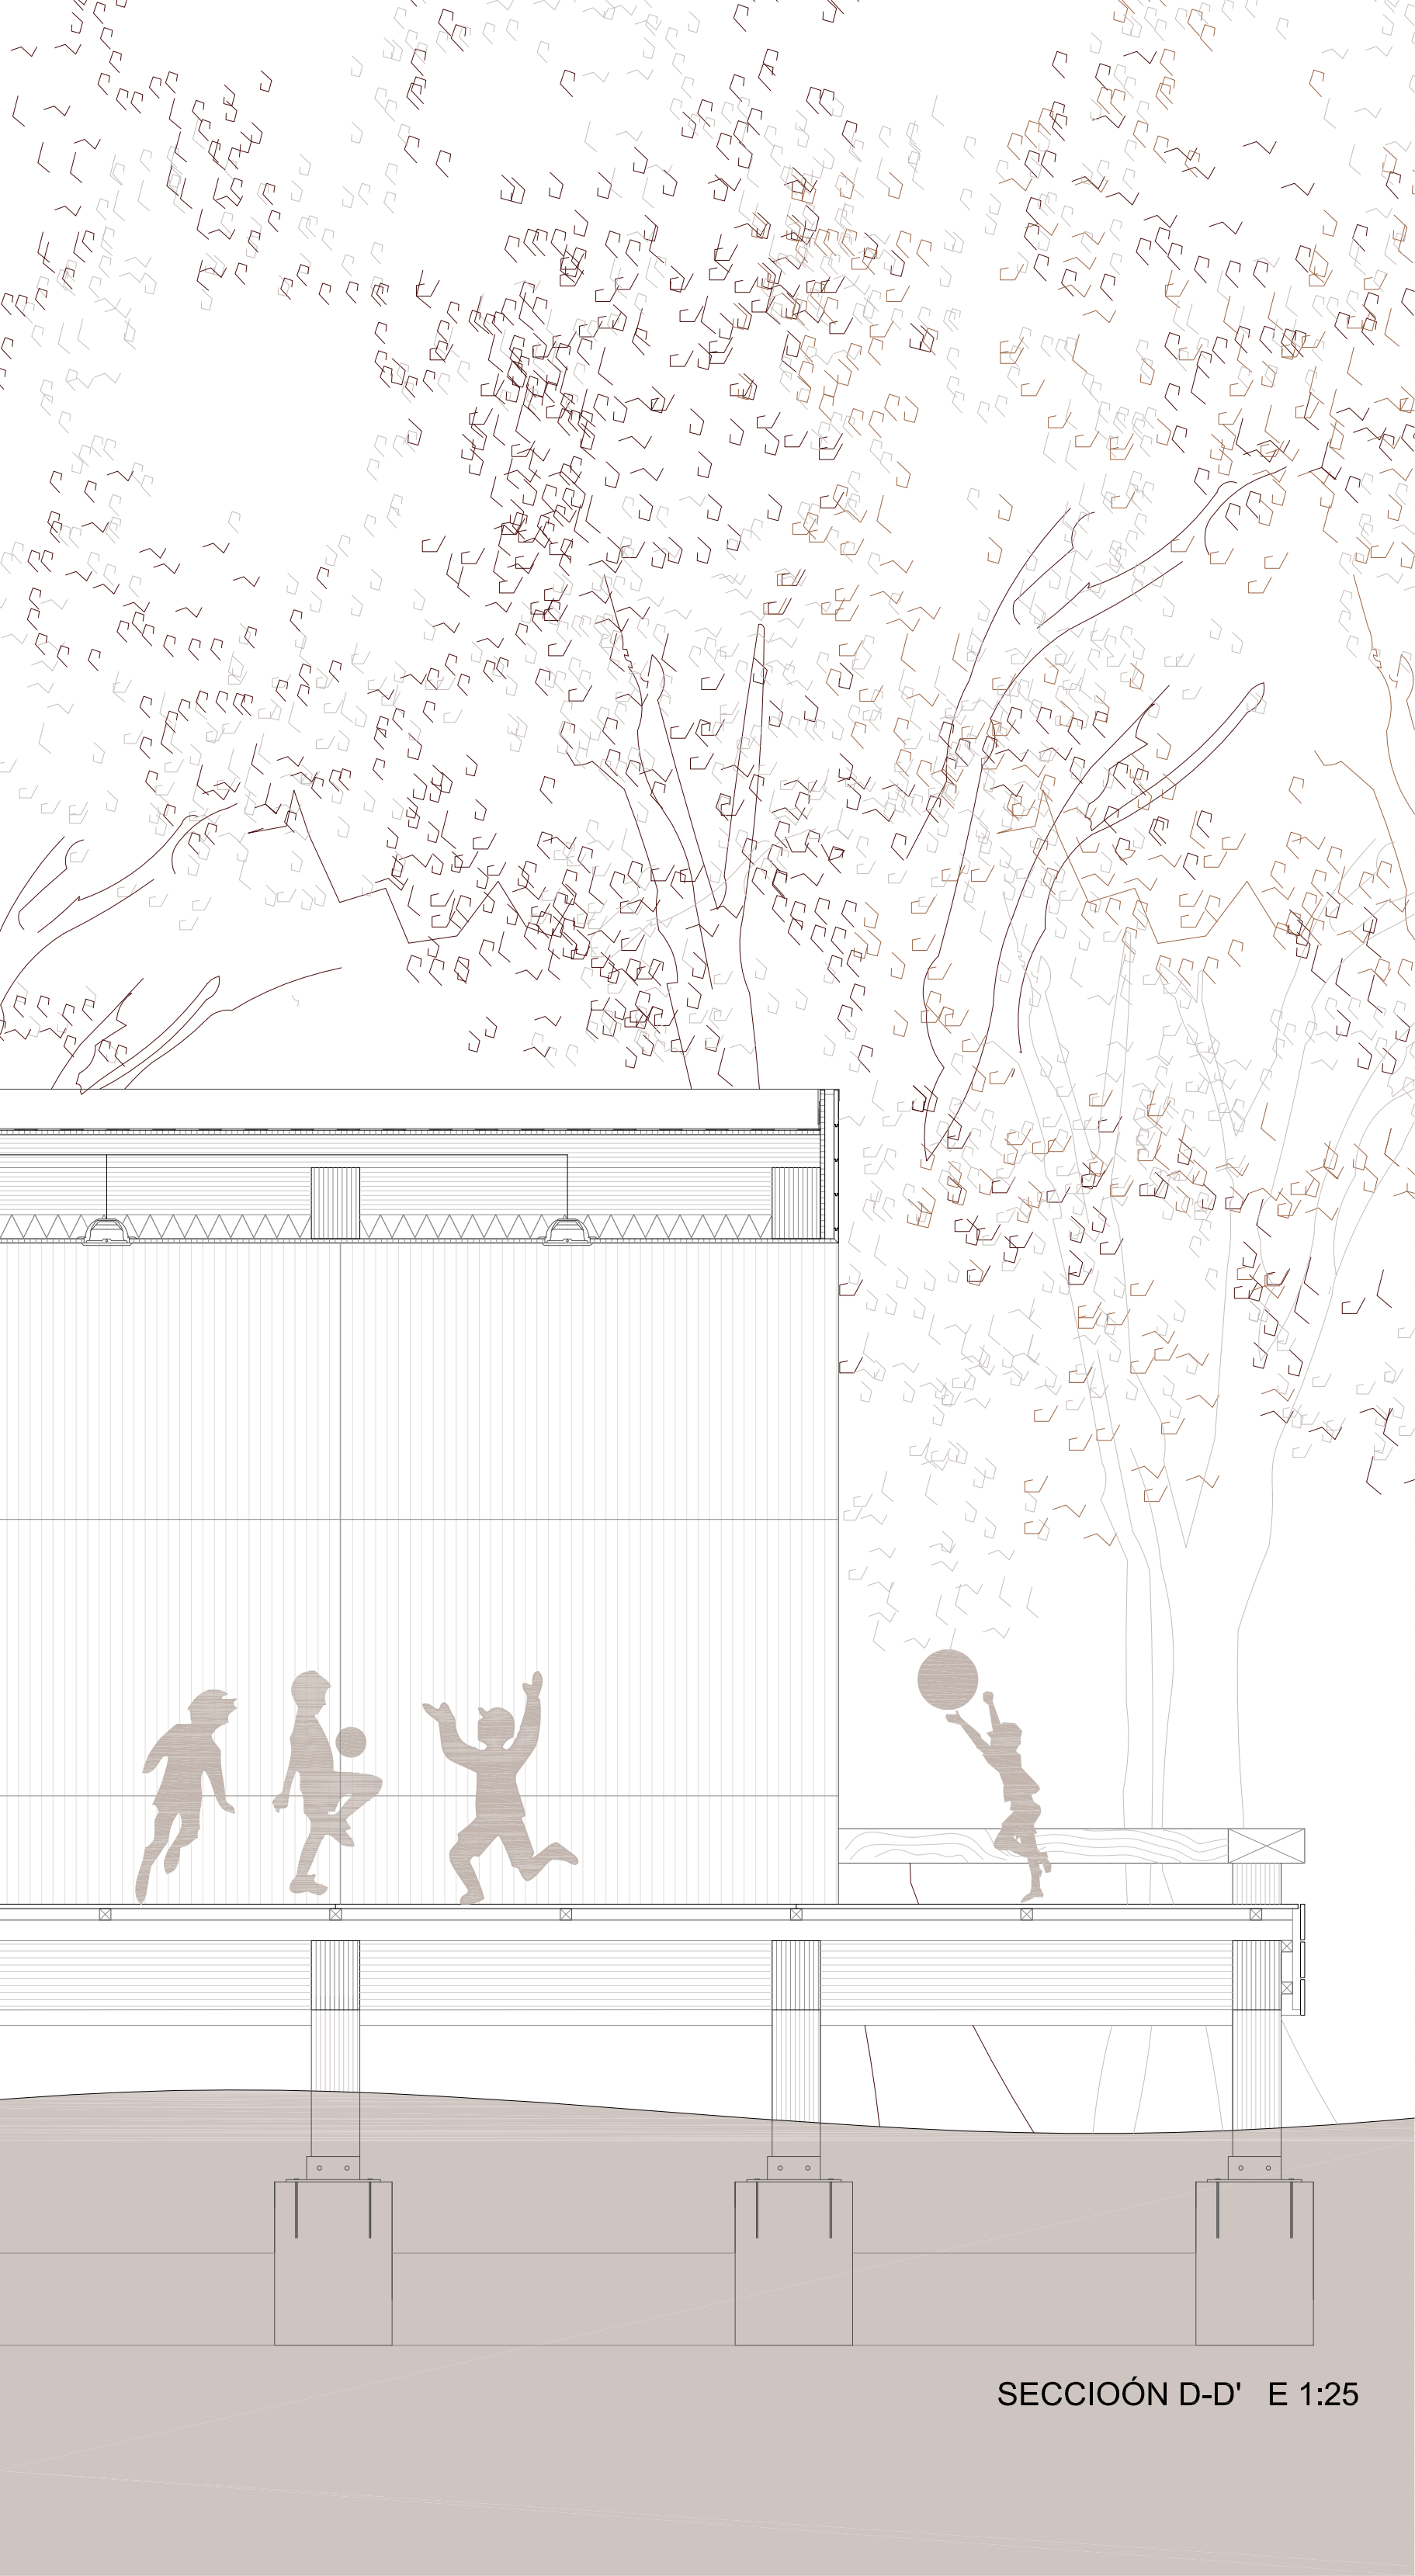

SECCIOÓN D-D' E 1:25

