



ALZADO A-A'

E = 1/200




ALZADO B-B'

E = 1/200



SECCIÓN C-C'

E = 1/200

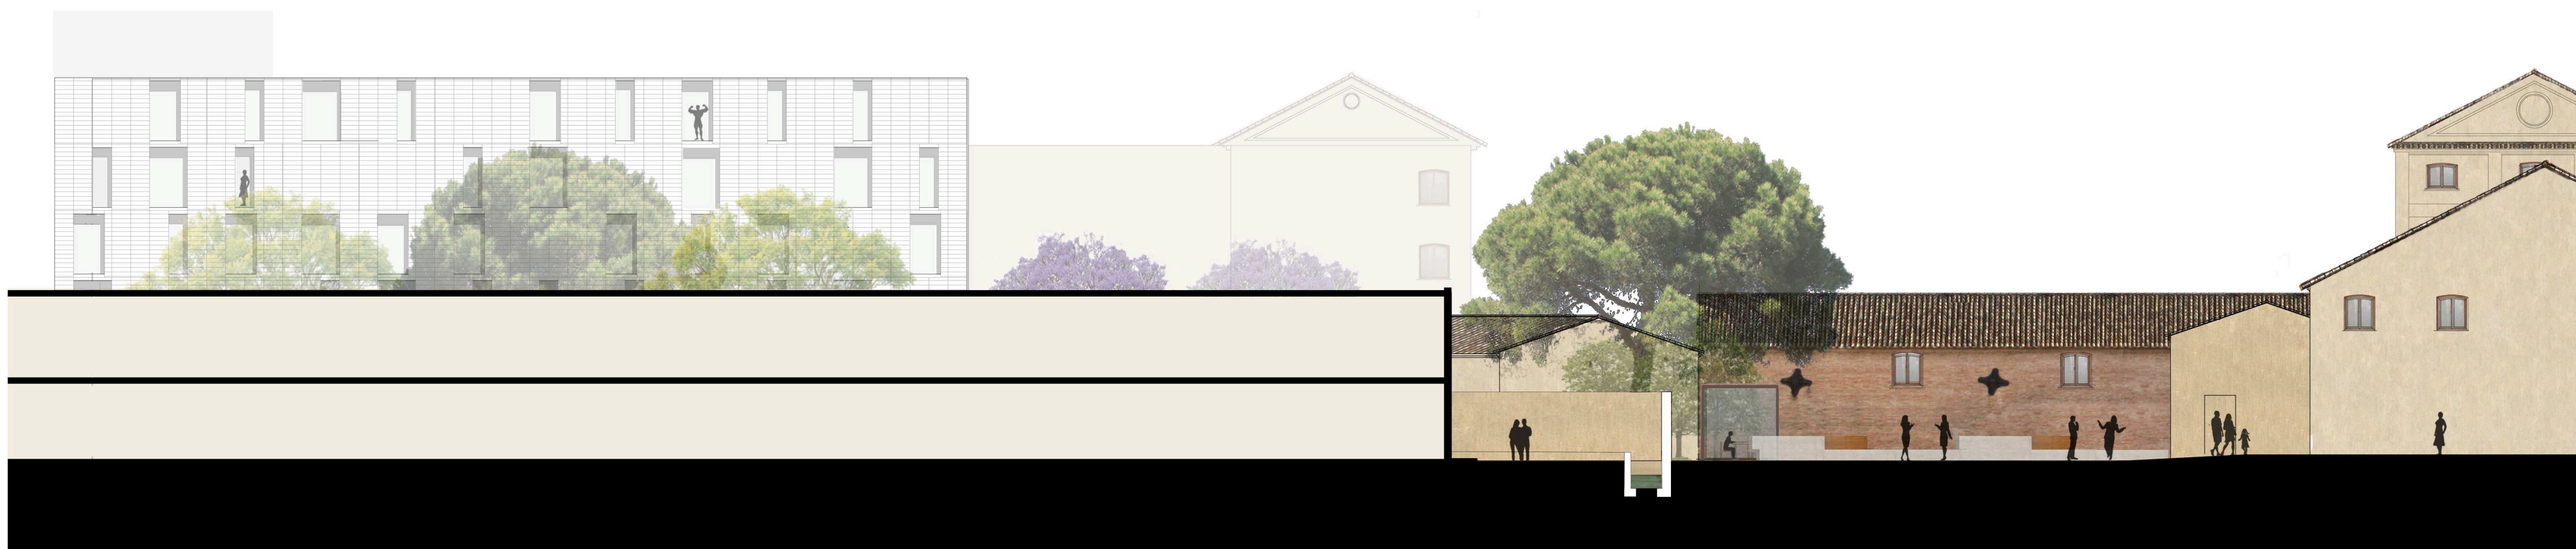

ALZADO E-E'

E = 1/200