


PLANTA DE ZACUAN  
ESCALA 1:20 MM

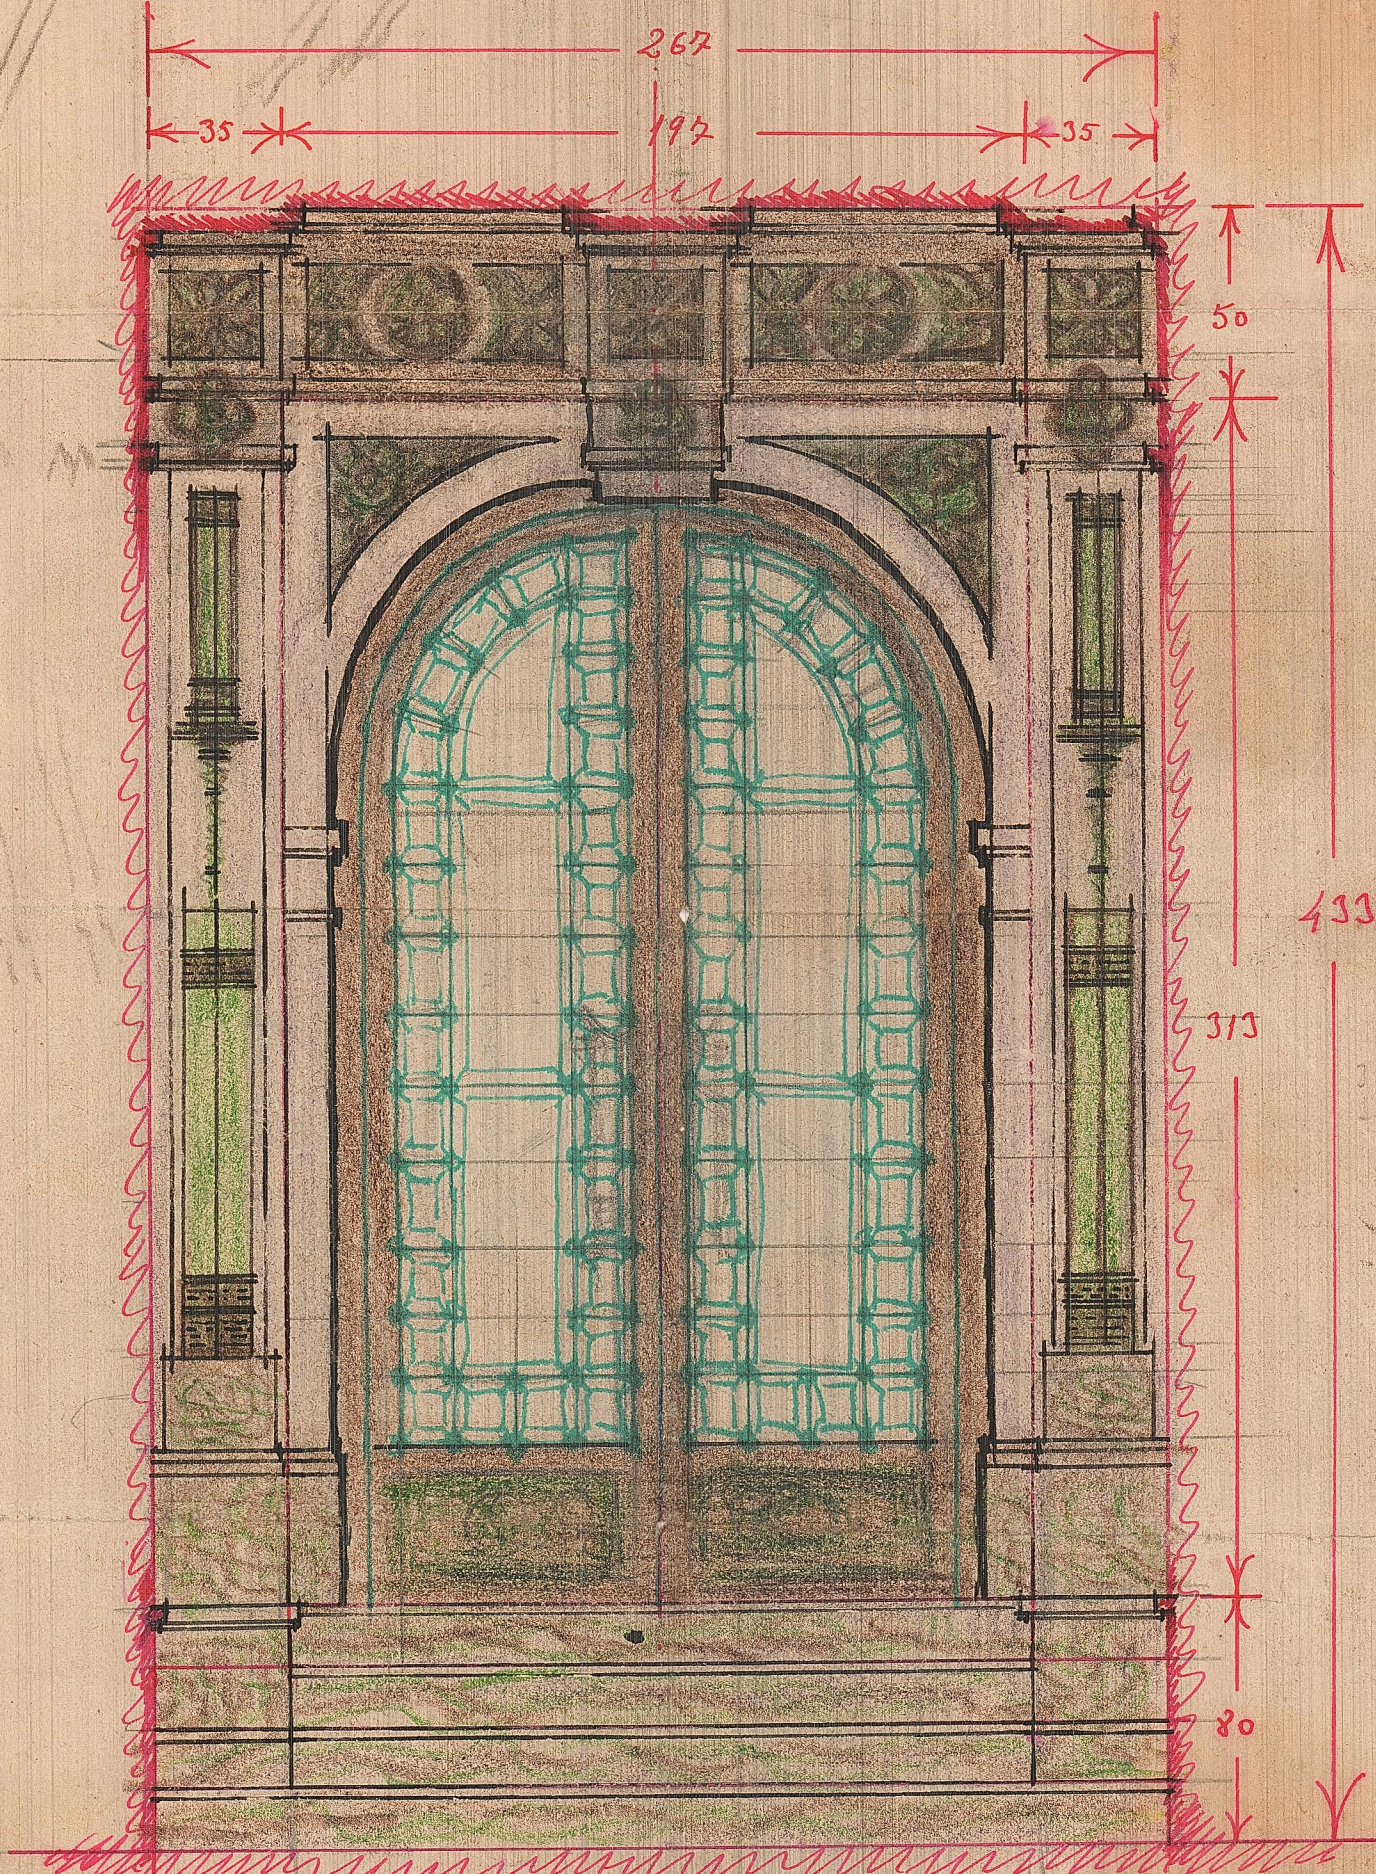

ZAGUAN

F. 100

F. 1:20

35  
15

35  
15

140  
85

375

40

50

433

ZAGVAN

FACHADA LATERAL

80

ESCALA 1:20

