



Planta 2 E 1/350

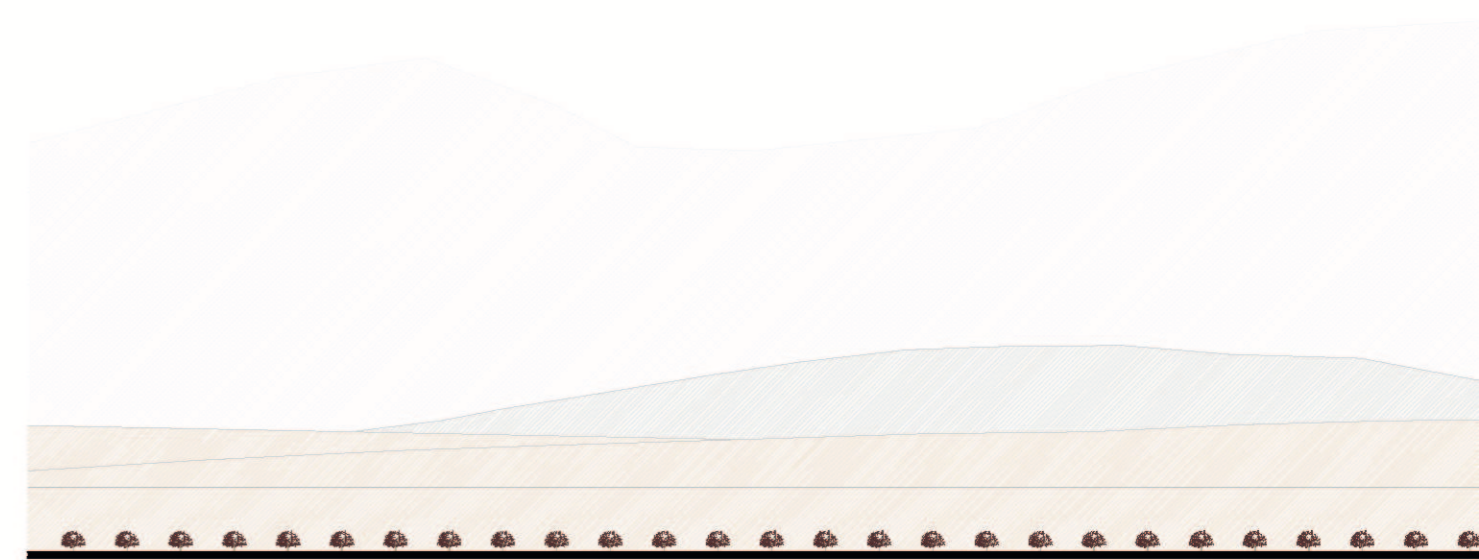

Planta 1 E 1/350

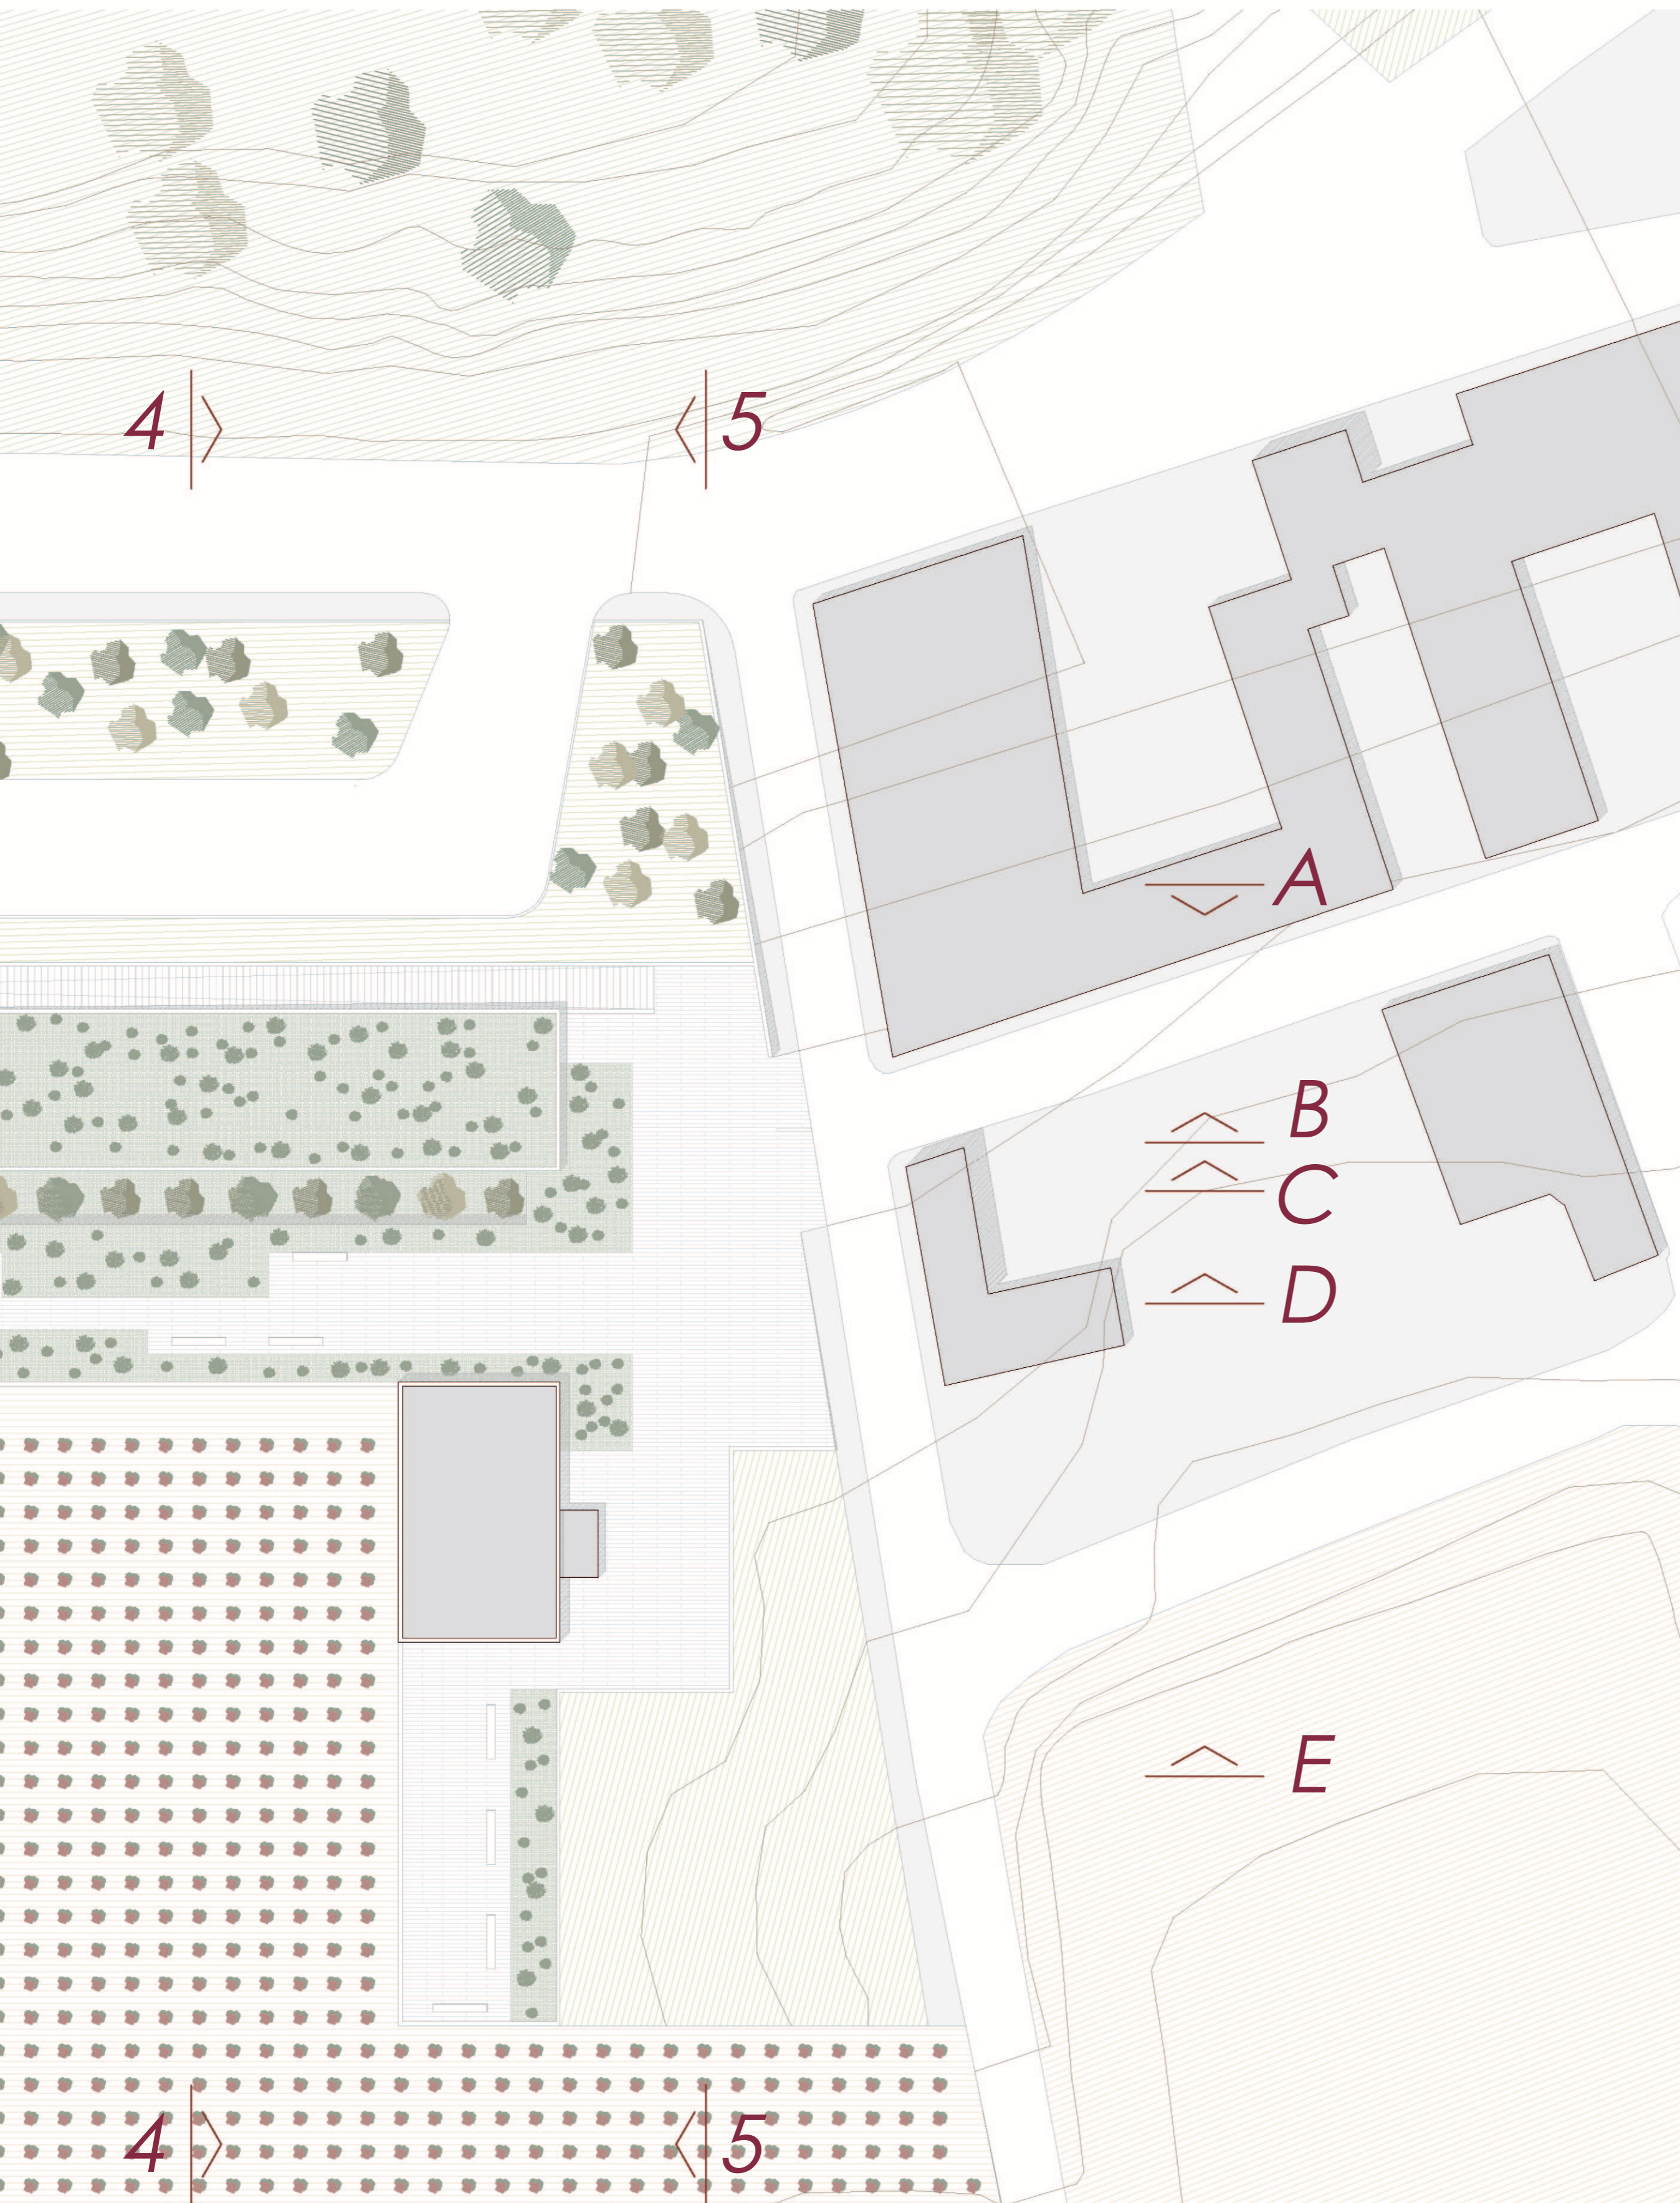