

ESCALA 1:20




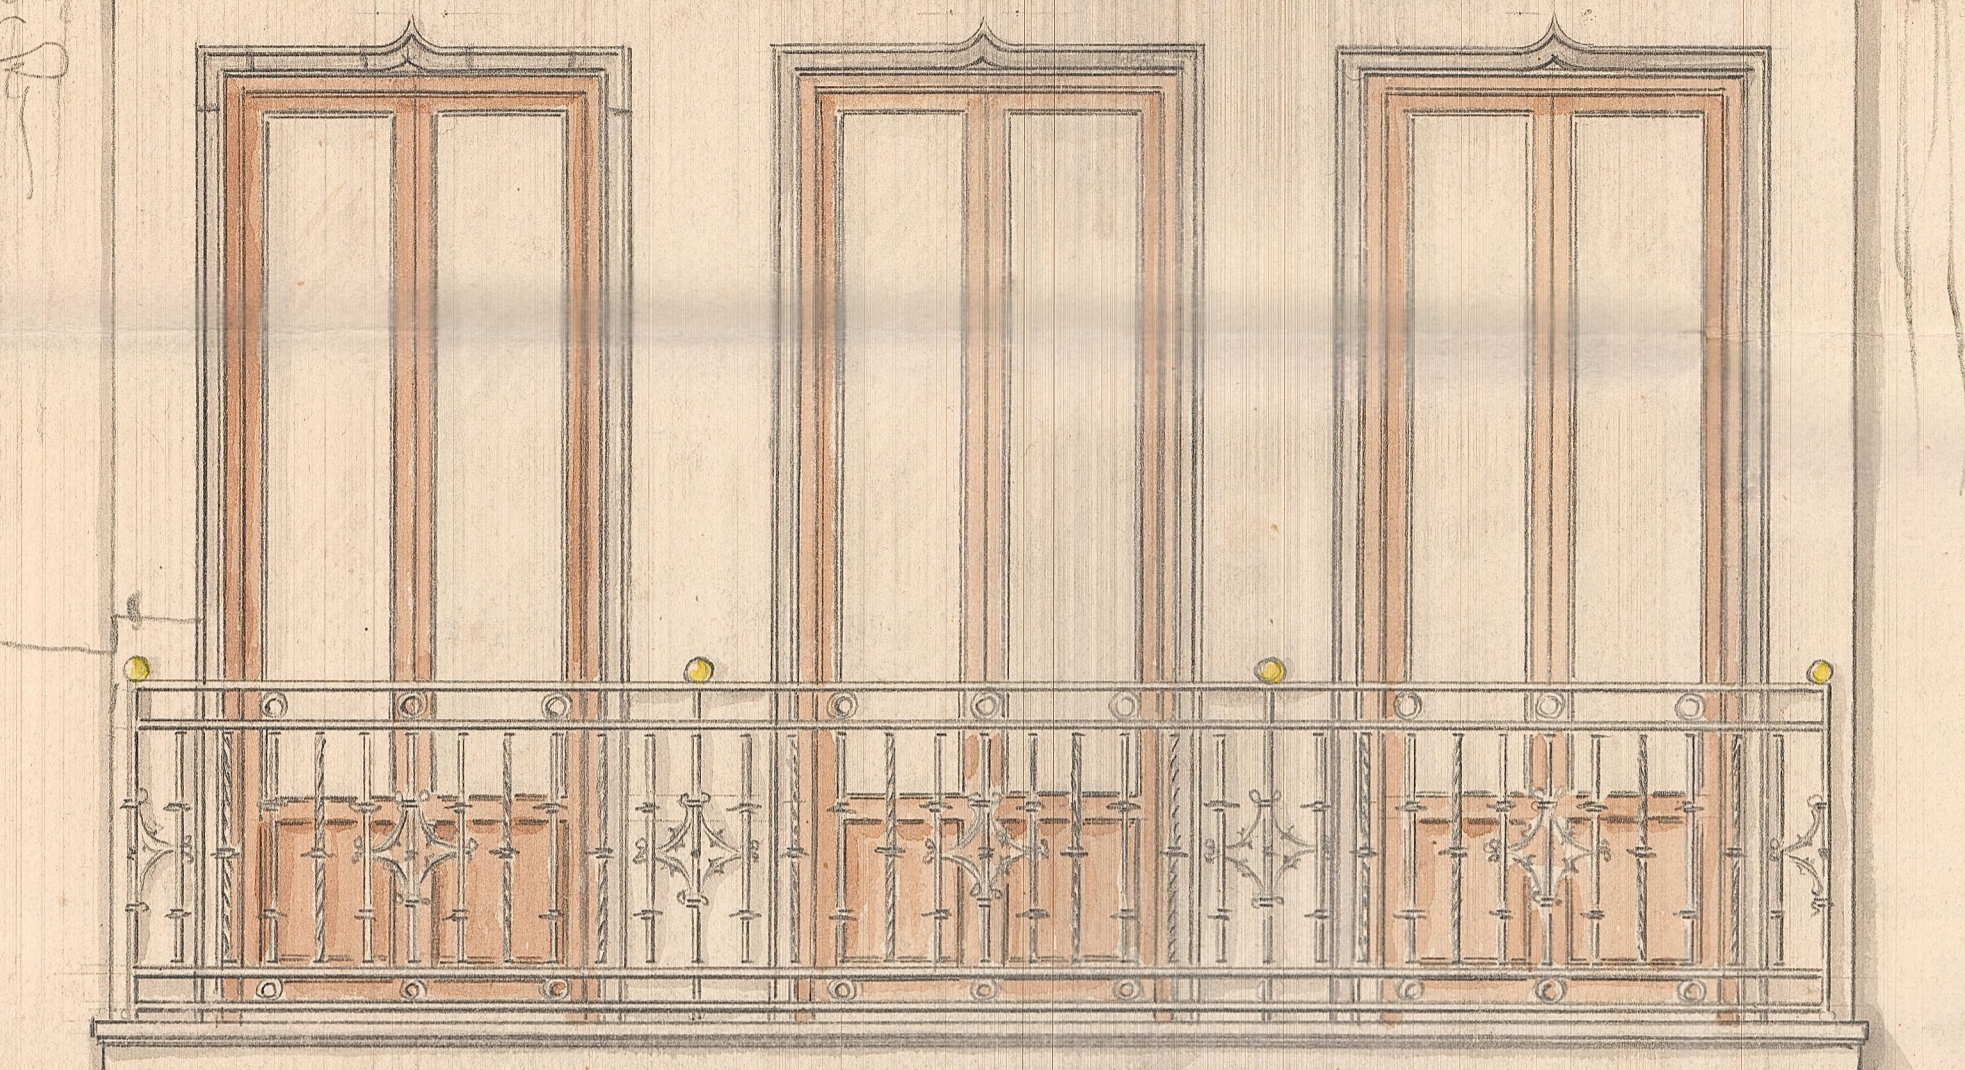


Fig. 5

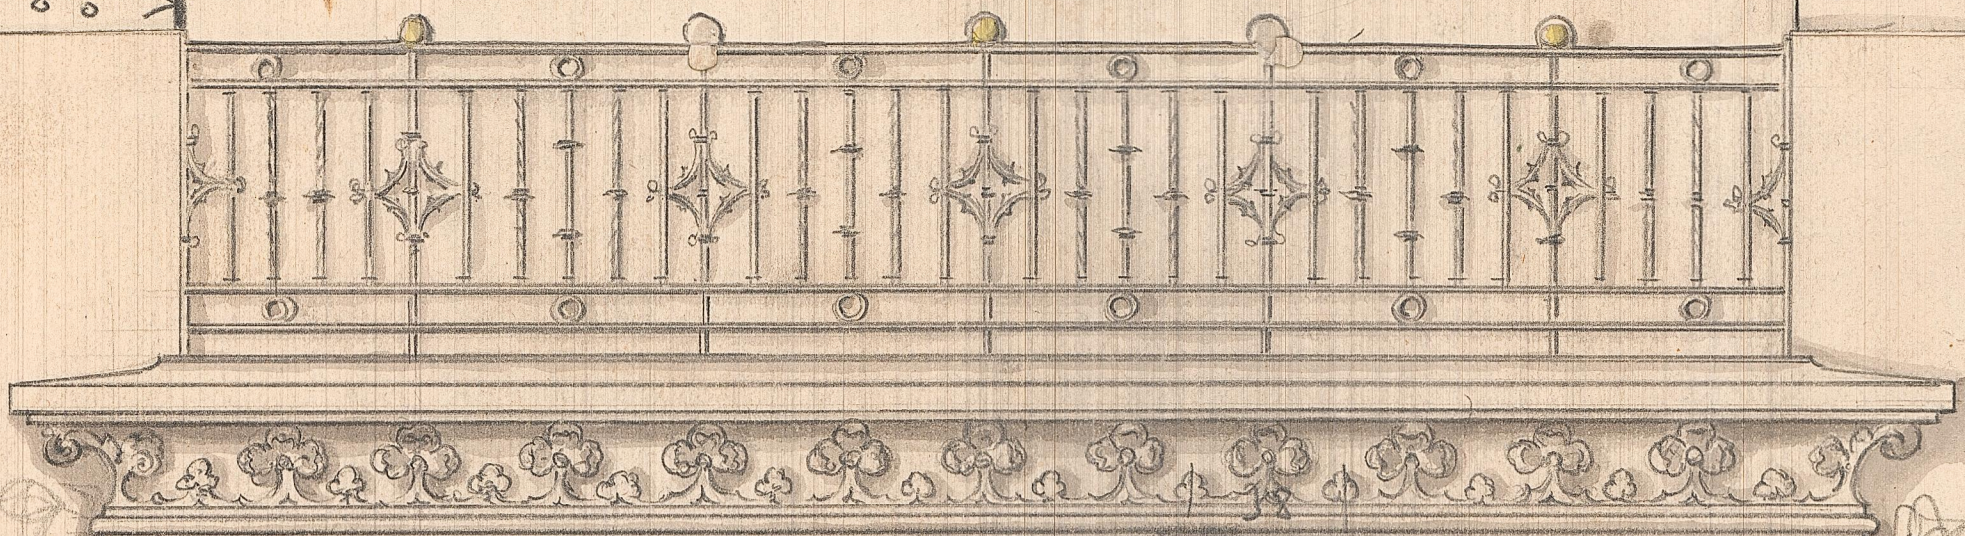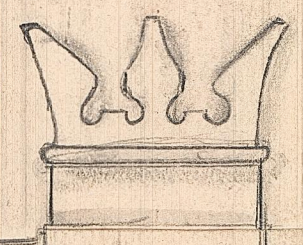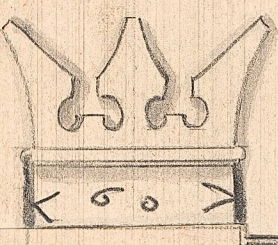