


CASA P. ALCANTARA
Feheno - 1925

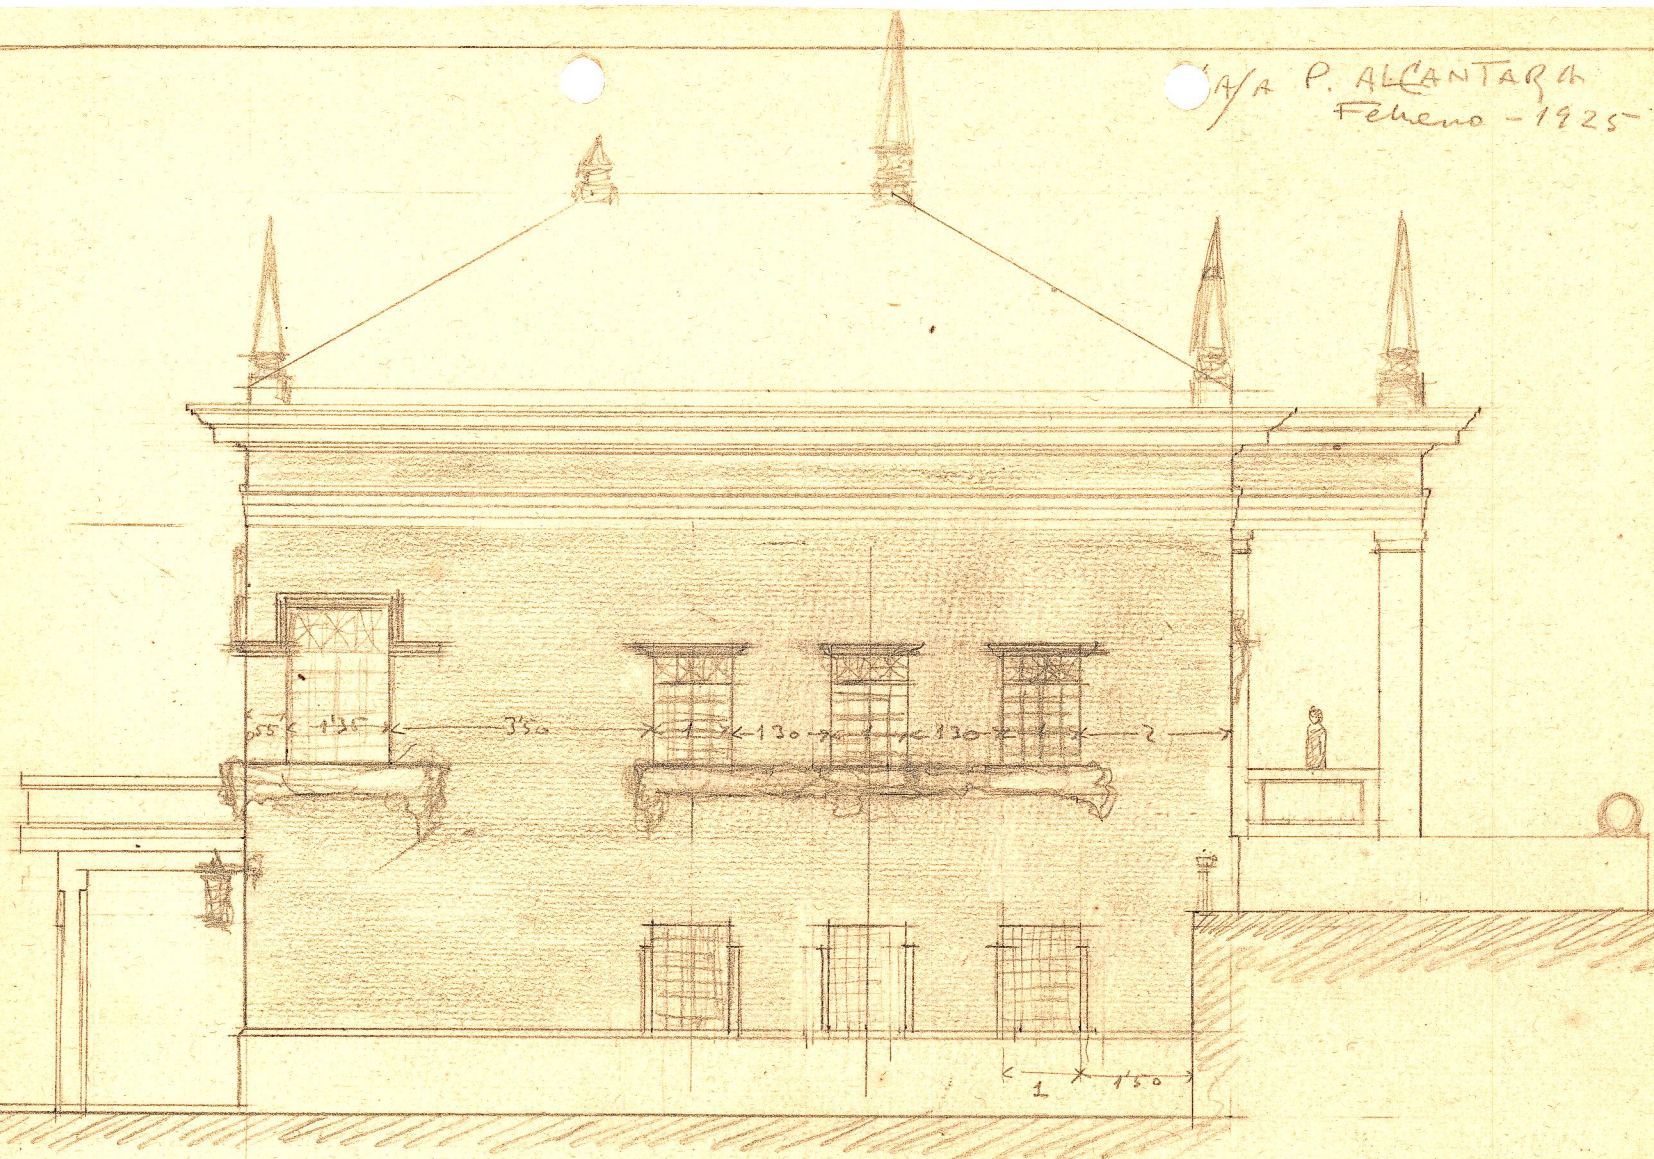

ESCALA 1:100

FACHADA NOROCCIDENTAL