
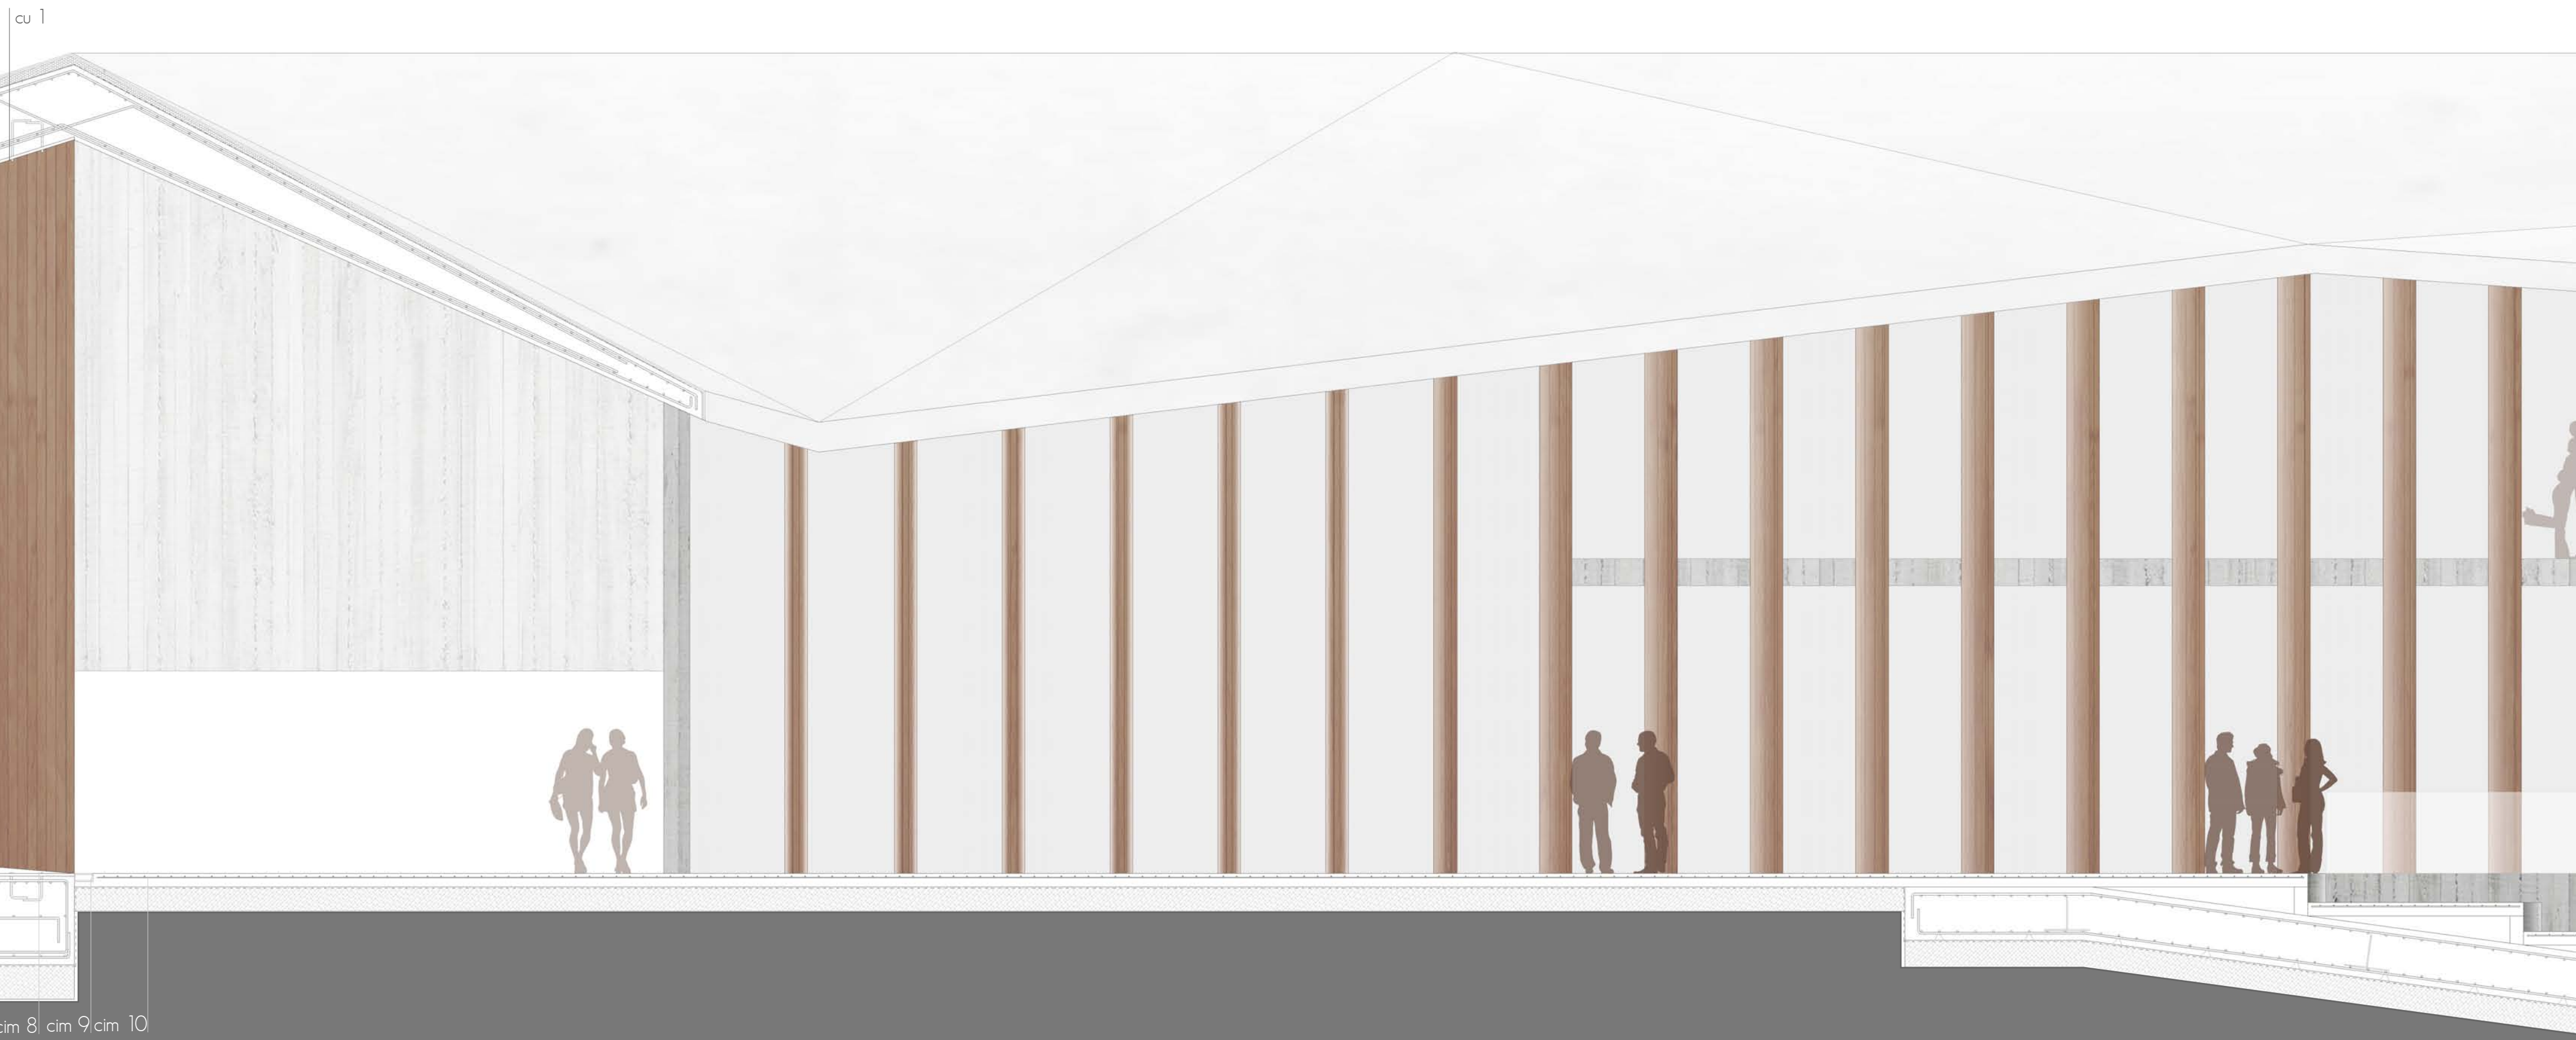
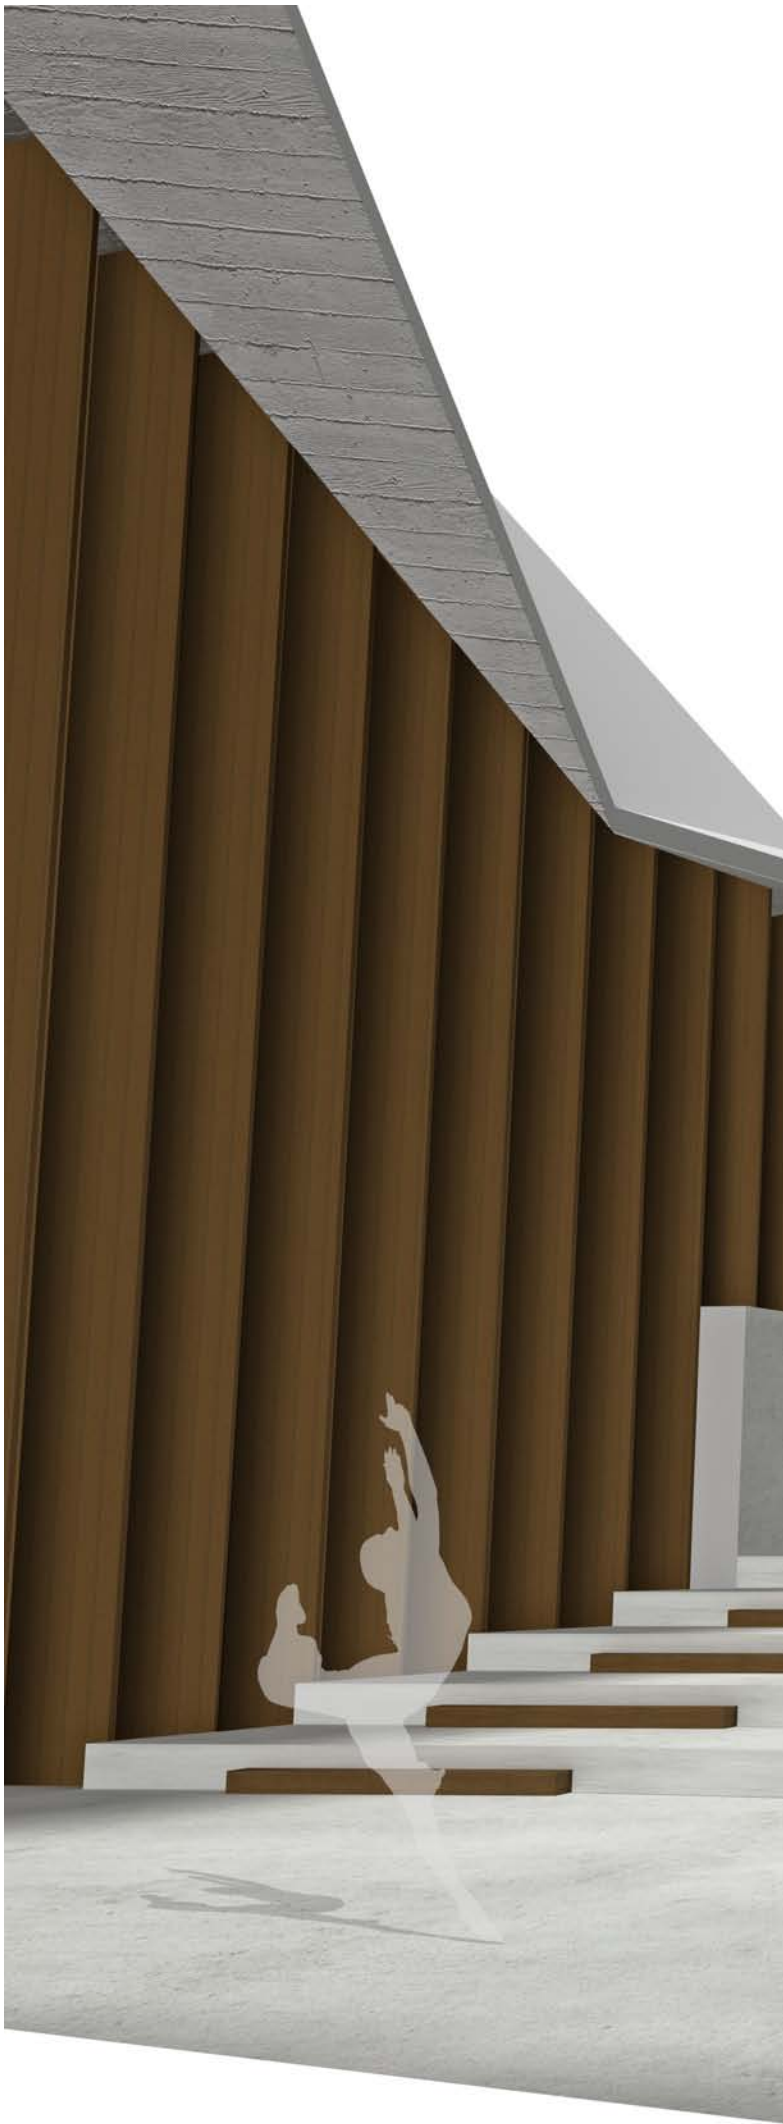


sección a-a' e 1/200'

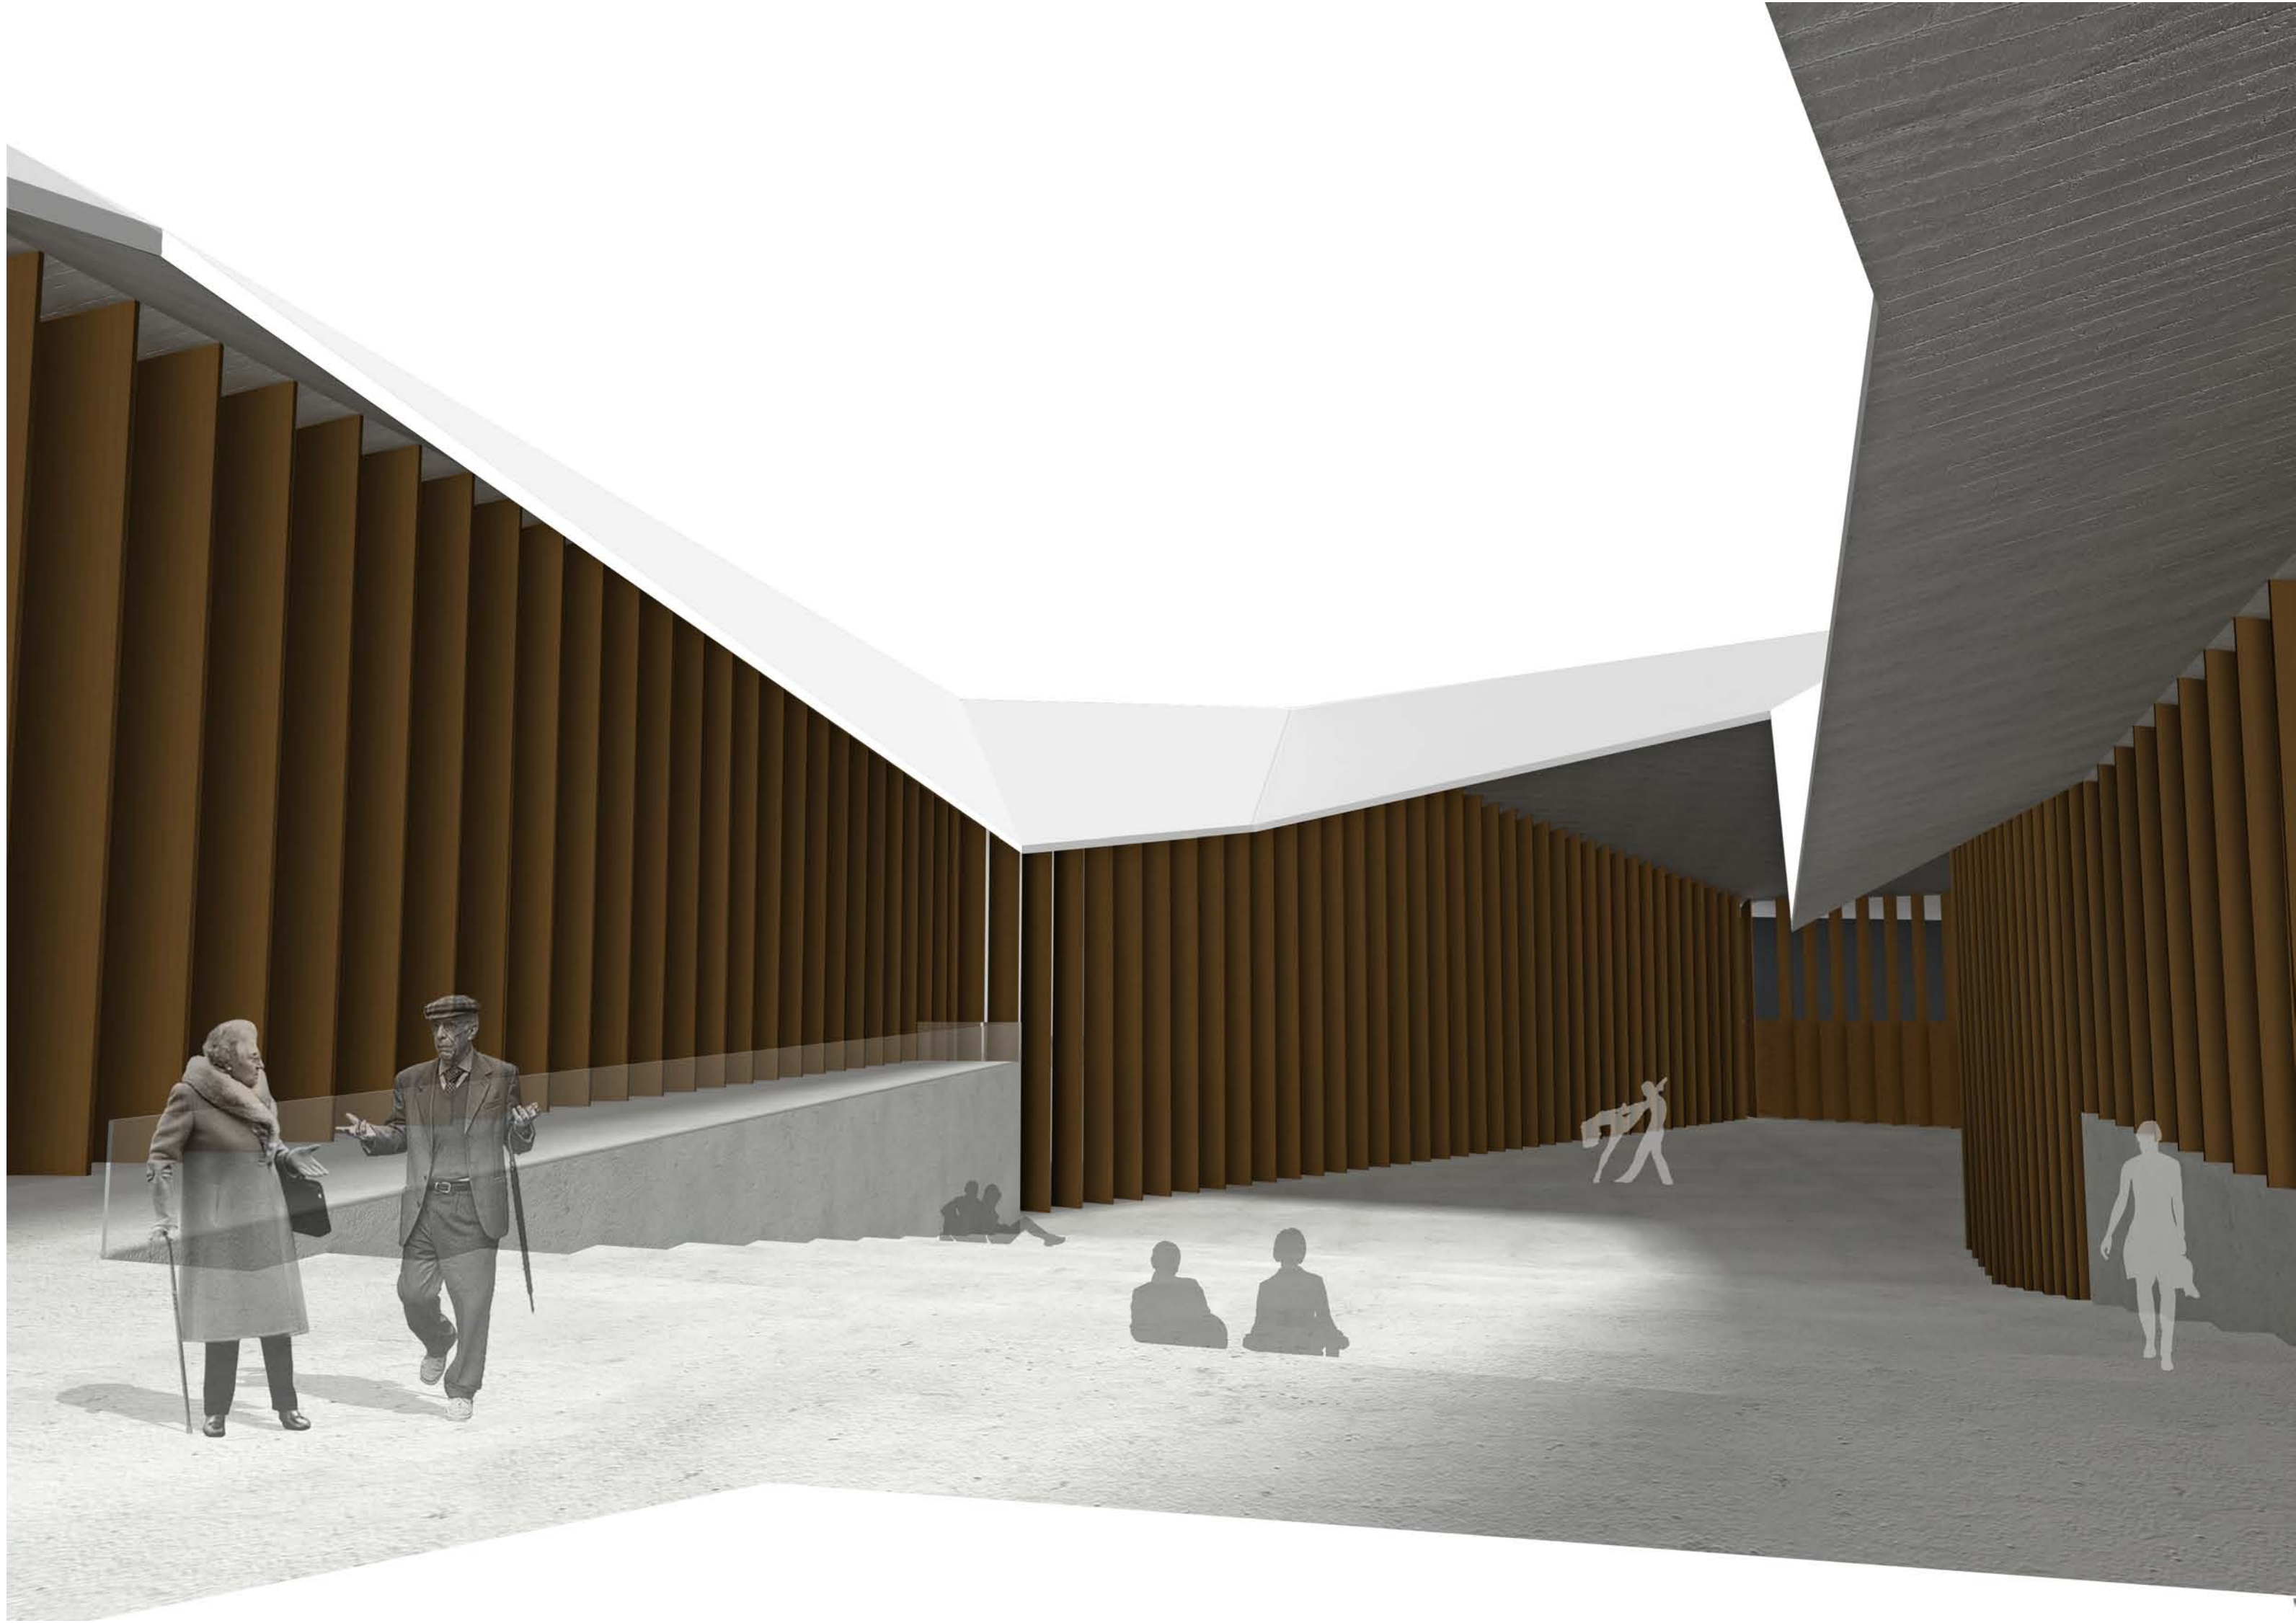

cu 1

cim 7 cim 8 cim 9 cim 10