




E: 1/50

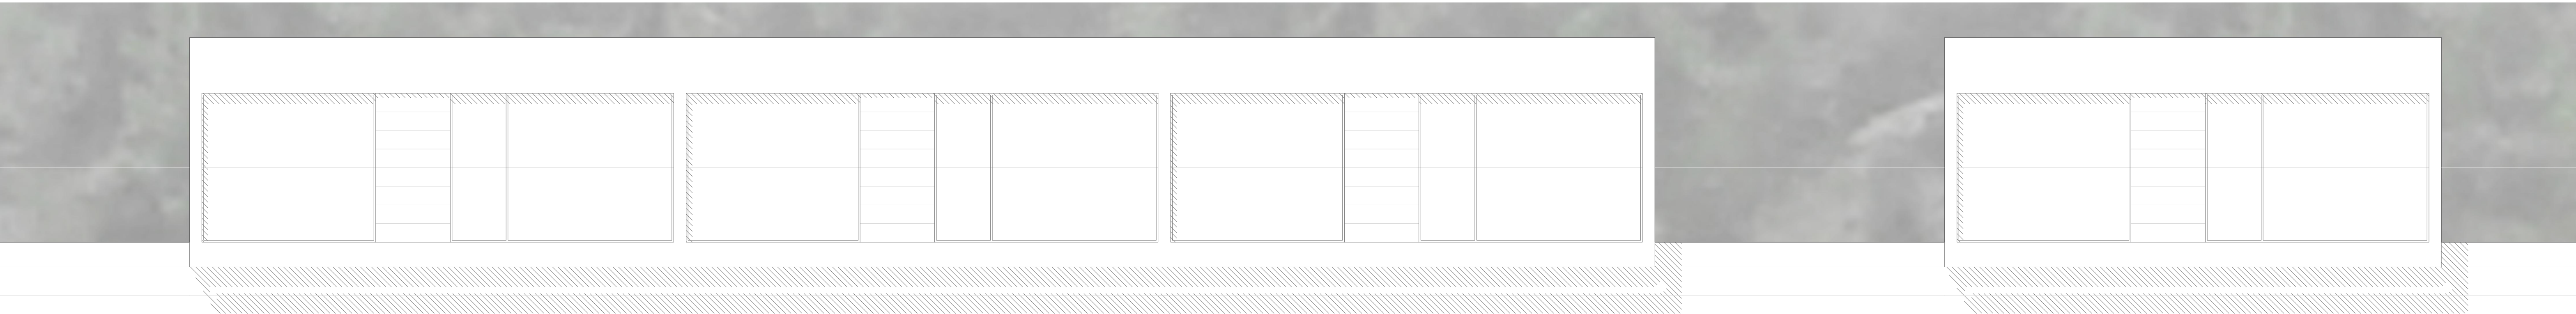


E: 1/50

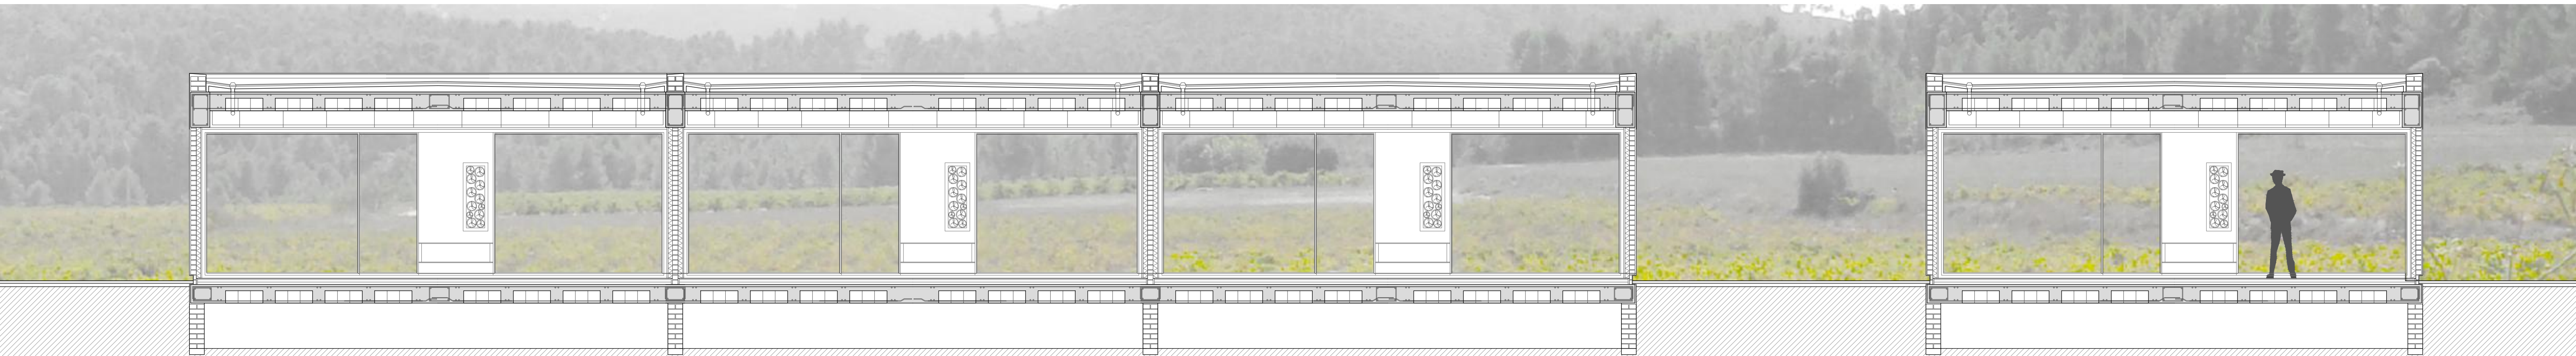


E: 1/50

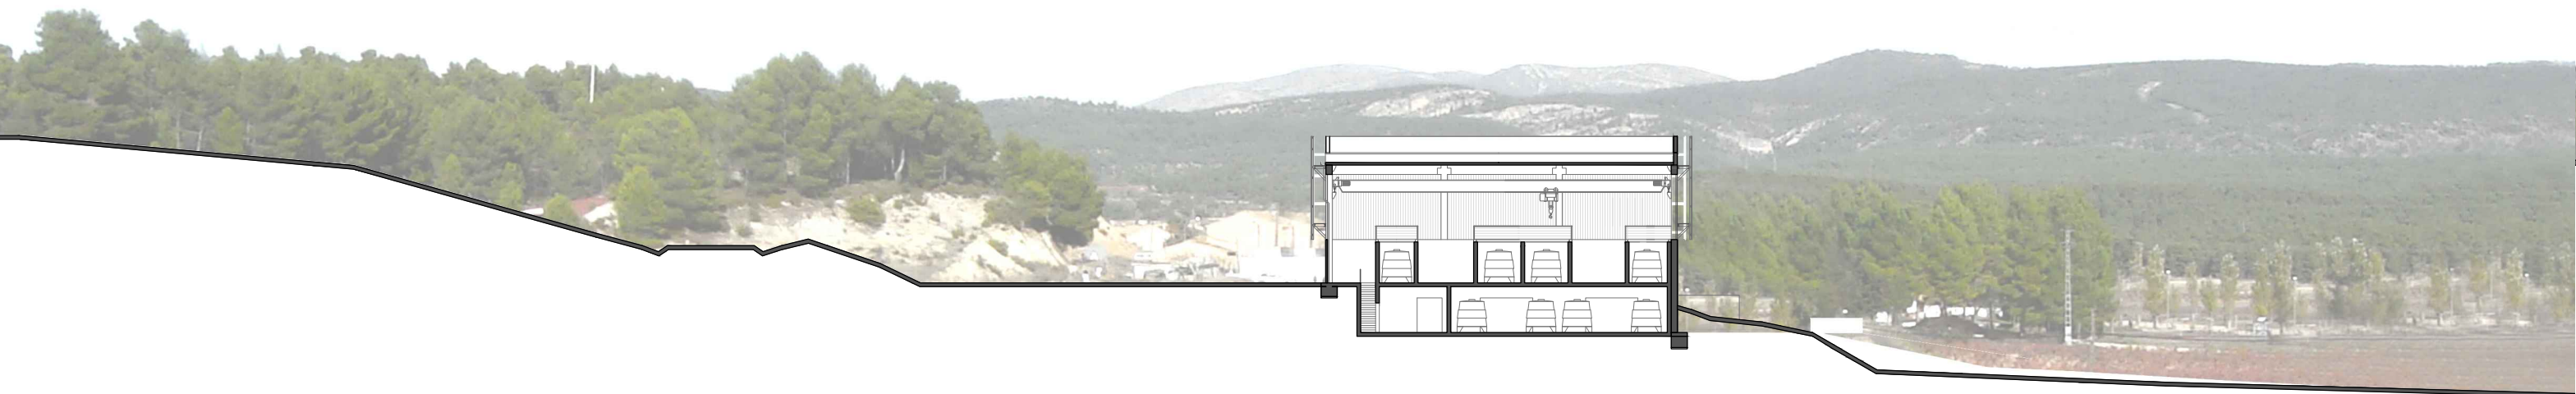


E: 1/500

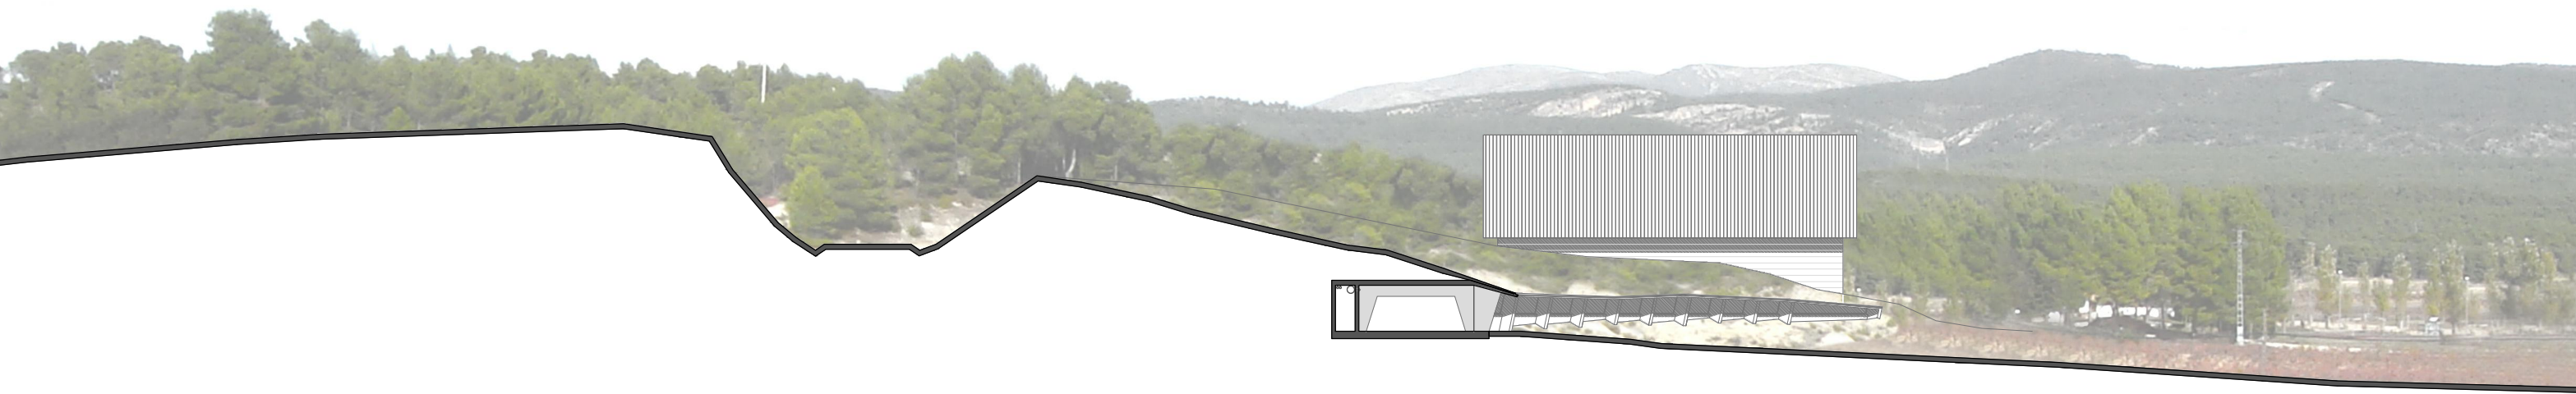

E: 1/500

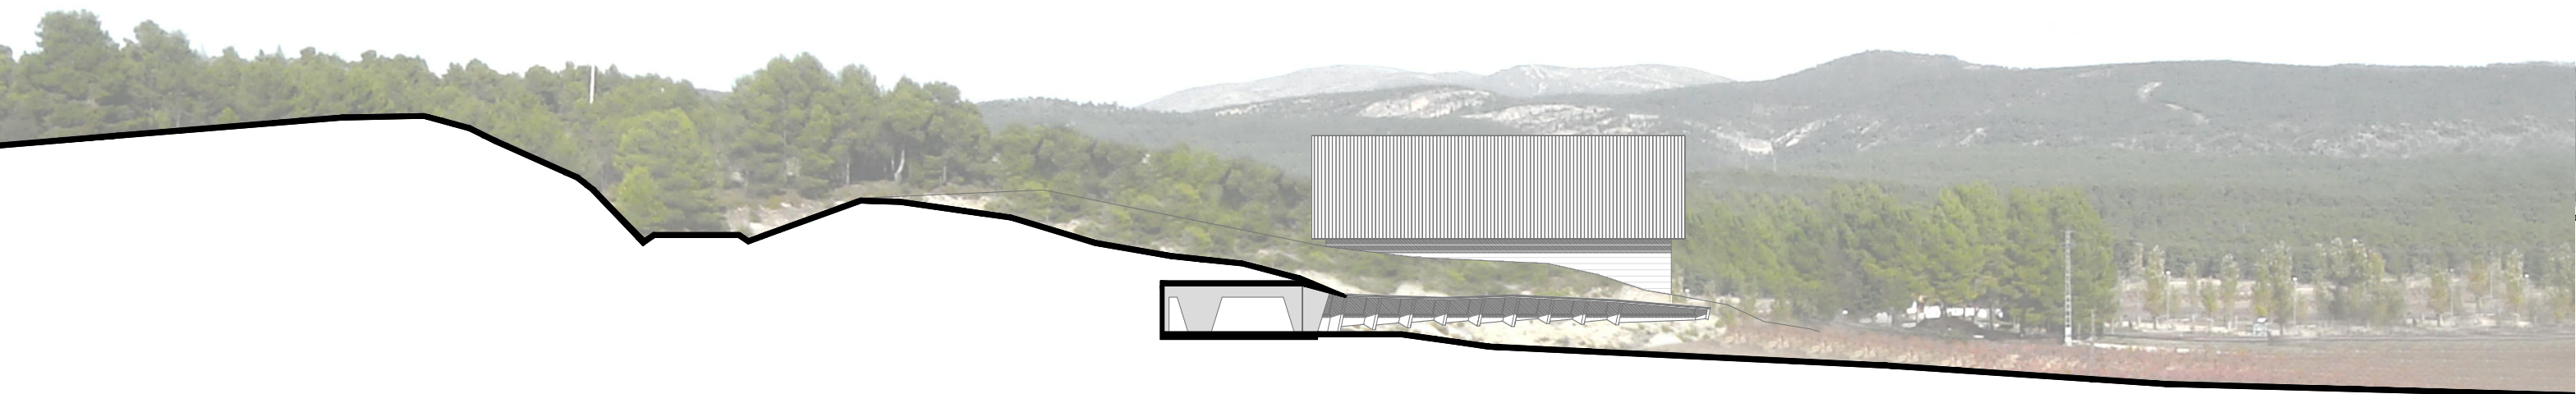

E: 1/500

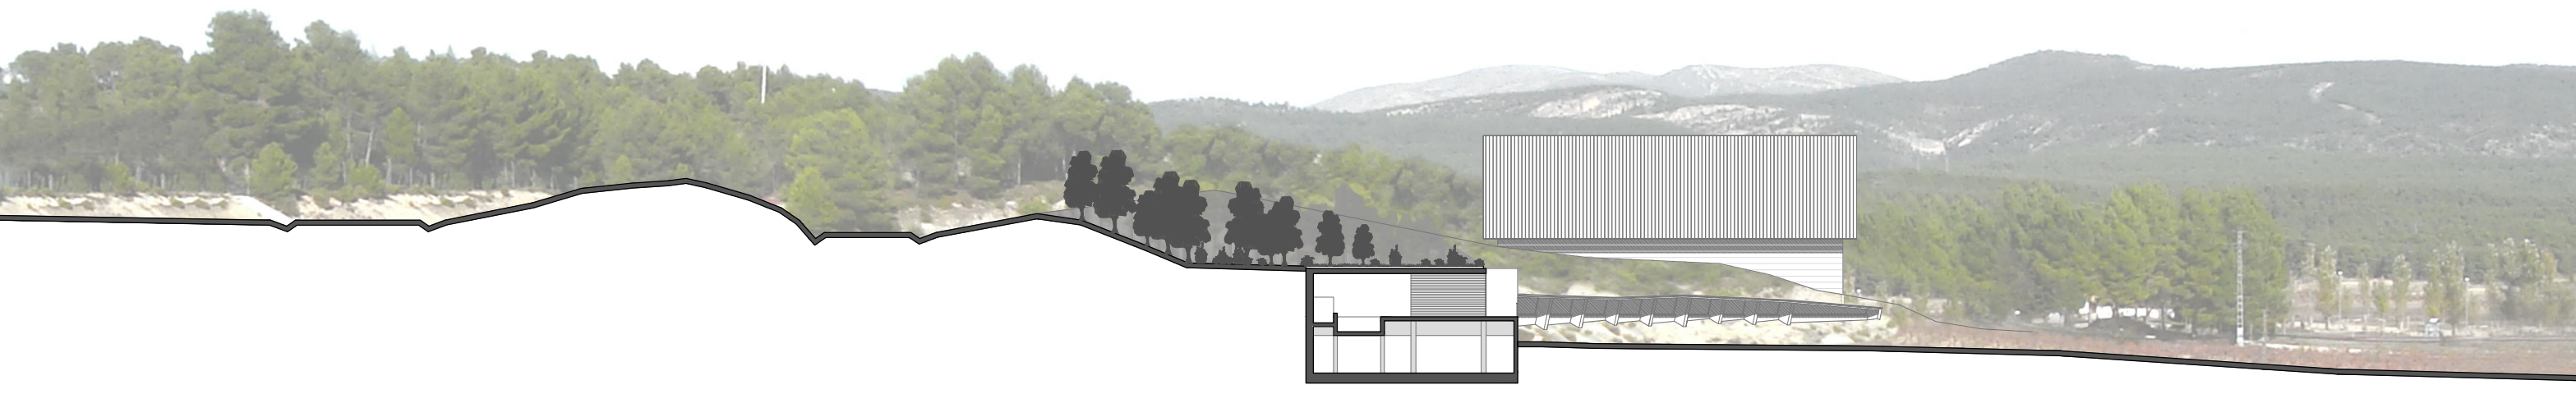

E: 1/500