

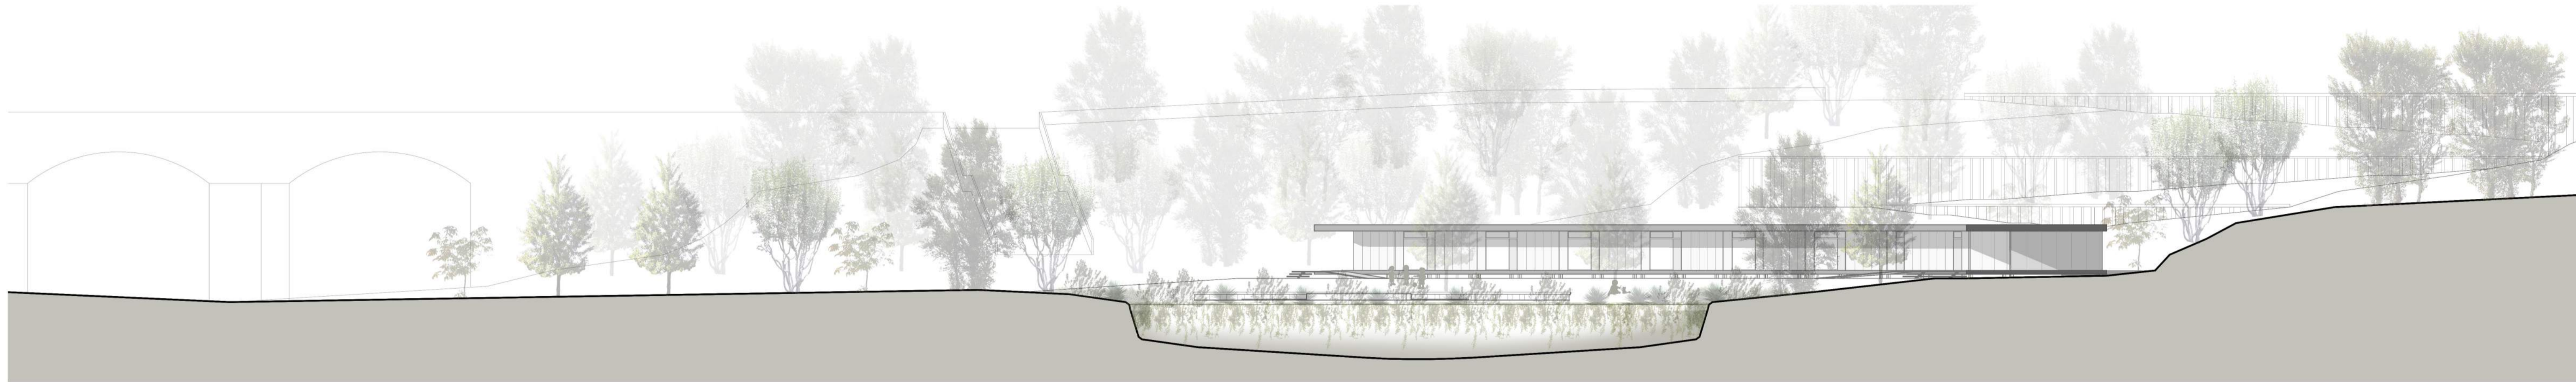
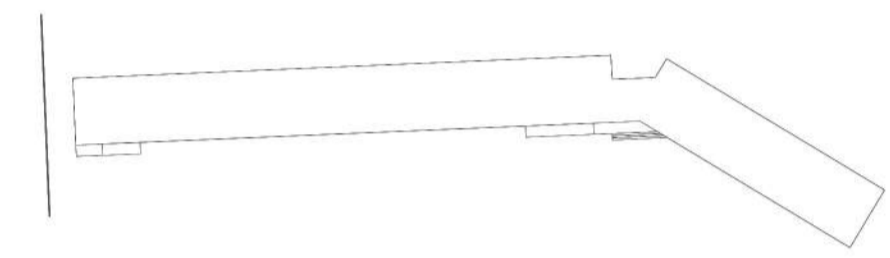


Testero Oeste e 1:200

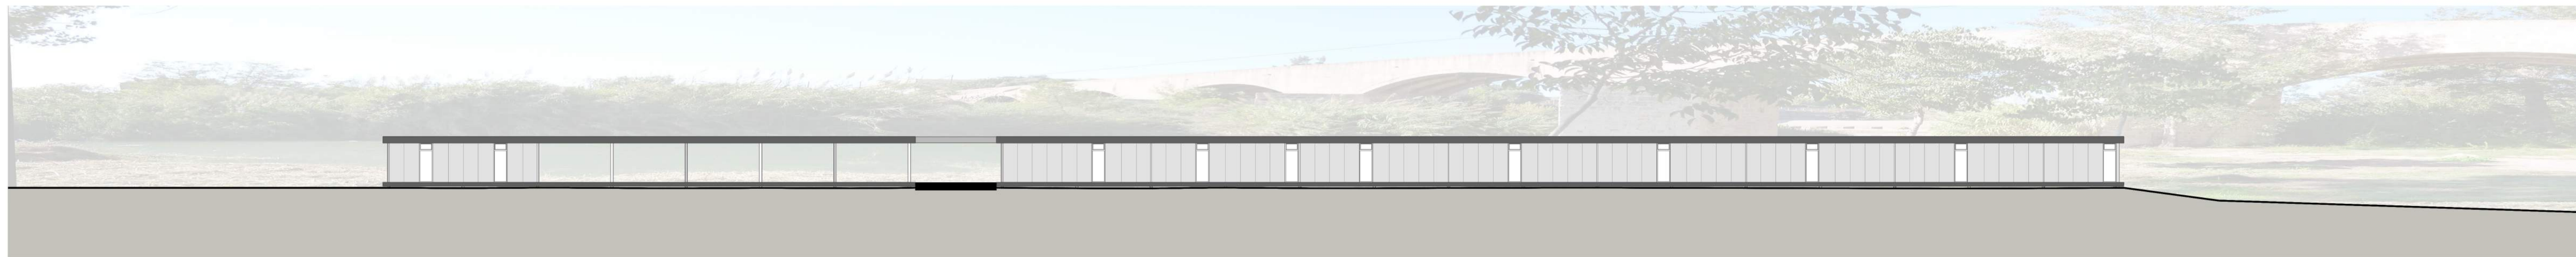

Testero Este e 1:200

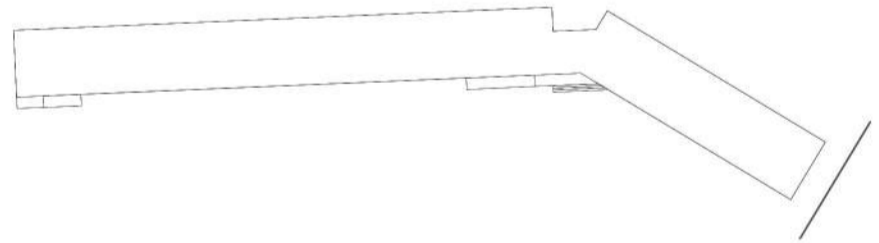

Alzado trasero e 1:200

