


2467
289632

90

3100
250
352

715
55
470
712
1132
766

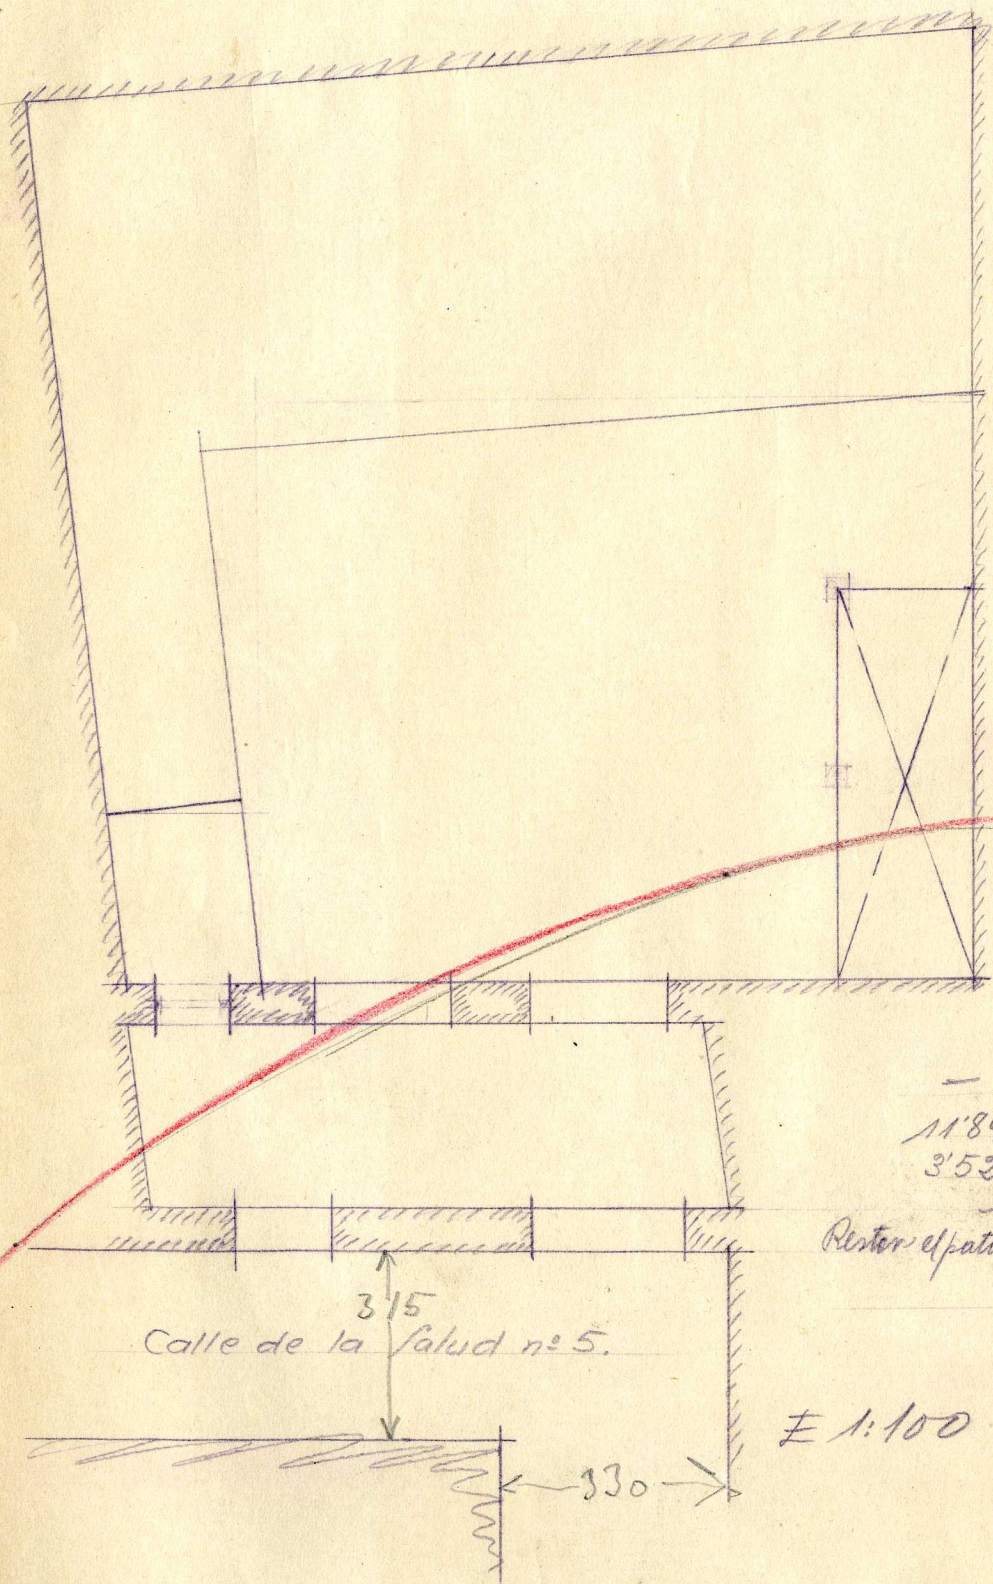

142'68 m²
352 x 416 = 146'36 m²
149'64
5'20 x 174 = 9'04
Sub. total 160'60 m²

- Superficies =
11'89 x 12 = 142'68 m²
3'52 x 766 = 26'96 m²
total m² 169'64
Restar el patio 5'20 x 174 = 9'04
160'60

± 1:100 12/9/35



C. Magu...

Calle de la Salud

Calle de Girona

P. Serrano

113

