


PAR PUERTA EDIFICIO




E. 1:100

17470-14

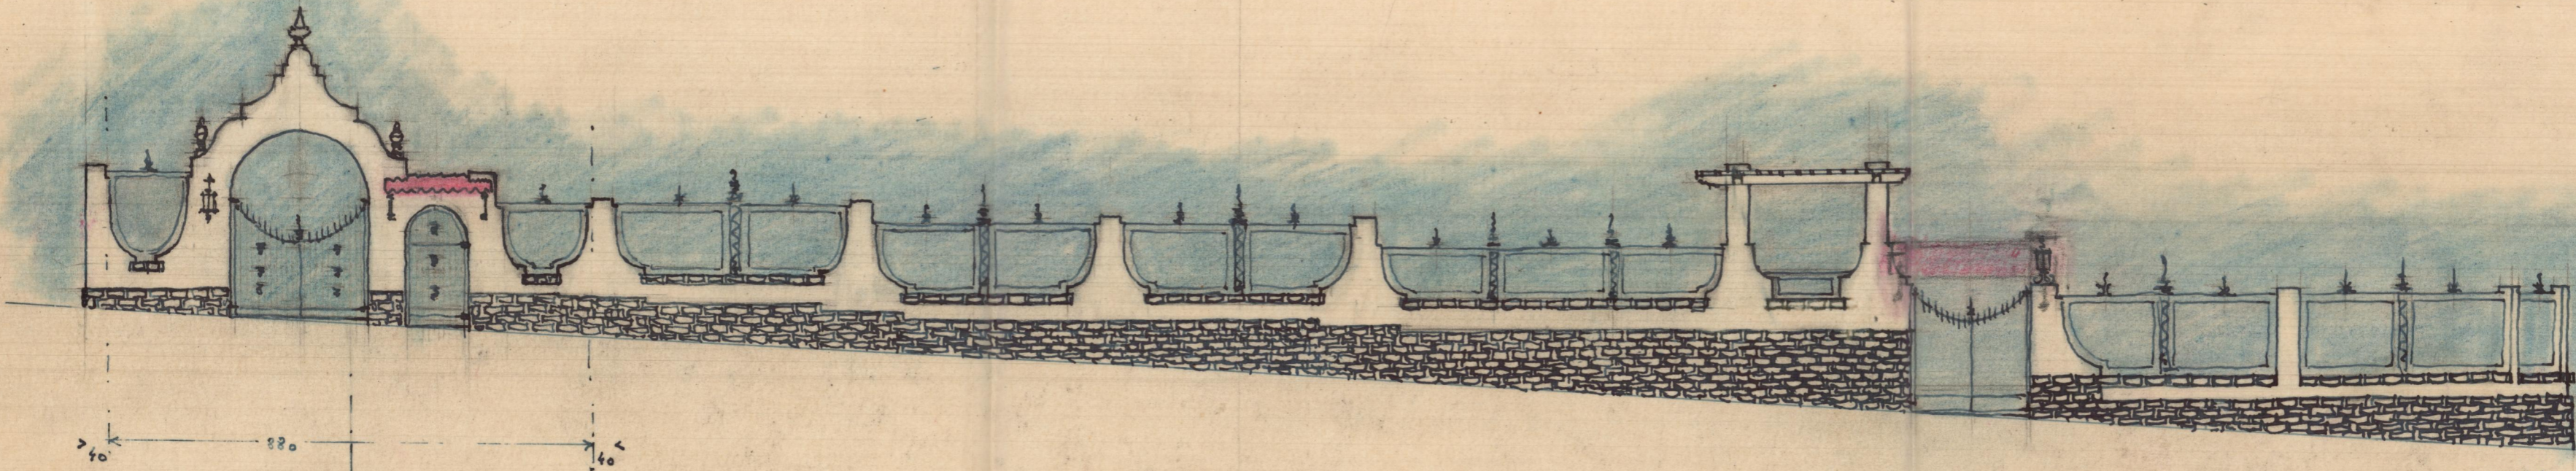

For no. 14154
San # 16639
H. Santh...

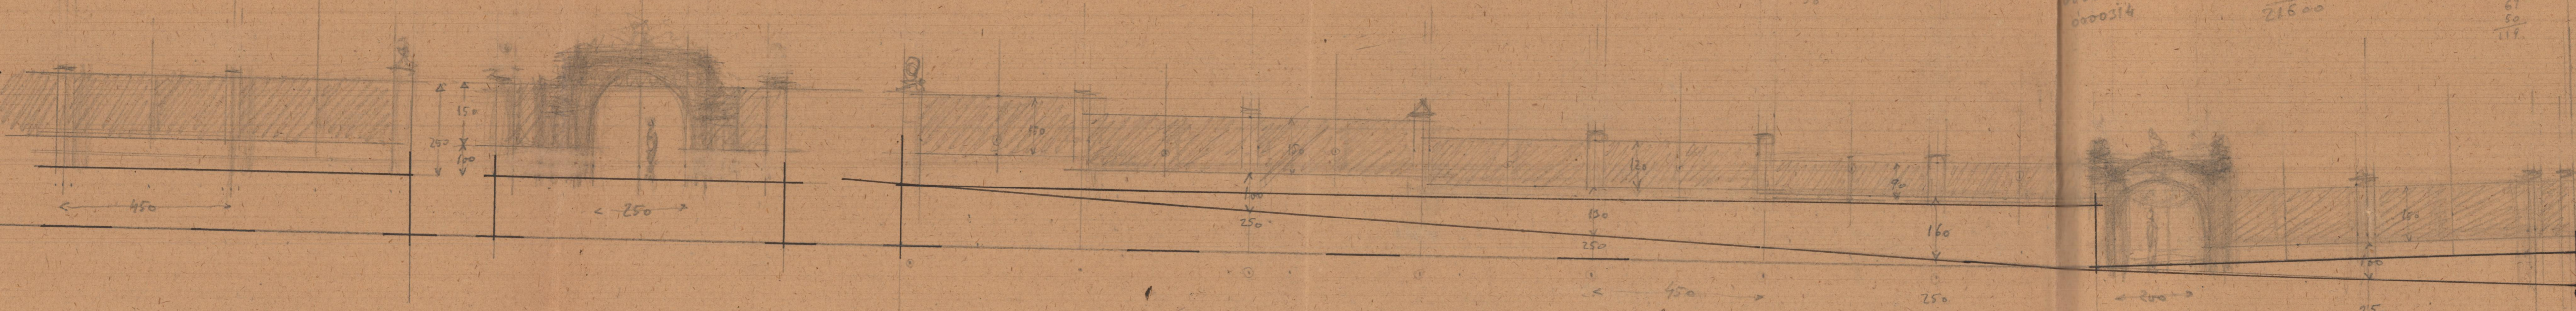

60
6
360
3600
21600

32
90
50
7
1152
30001
1151.99
65
35
140



01 316
0001
0000314

6
60
360
60
21600


24
35
59
10
69
50
119

60
35

11

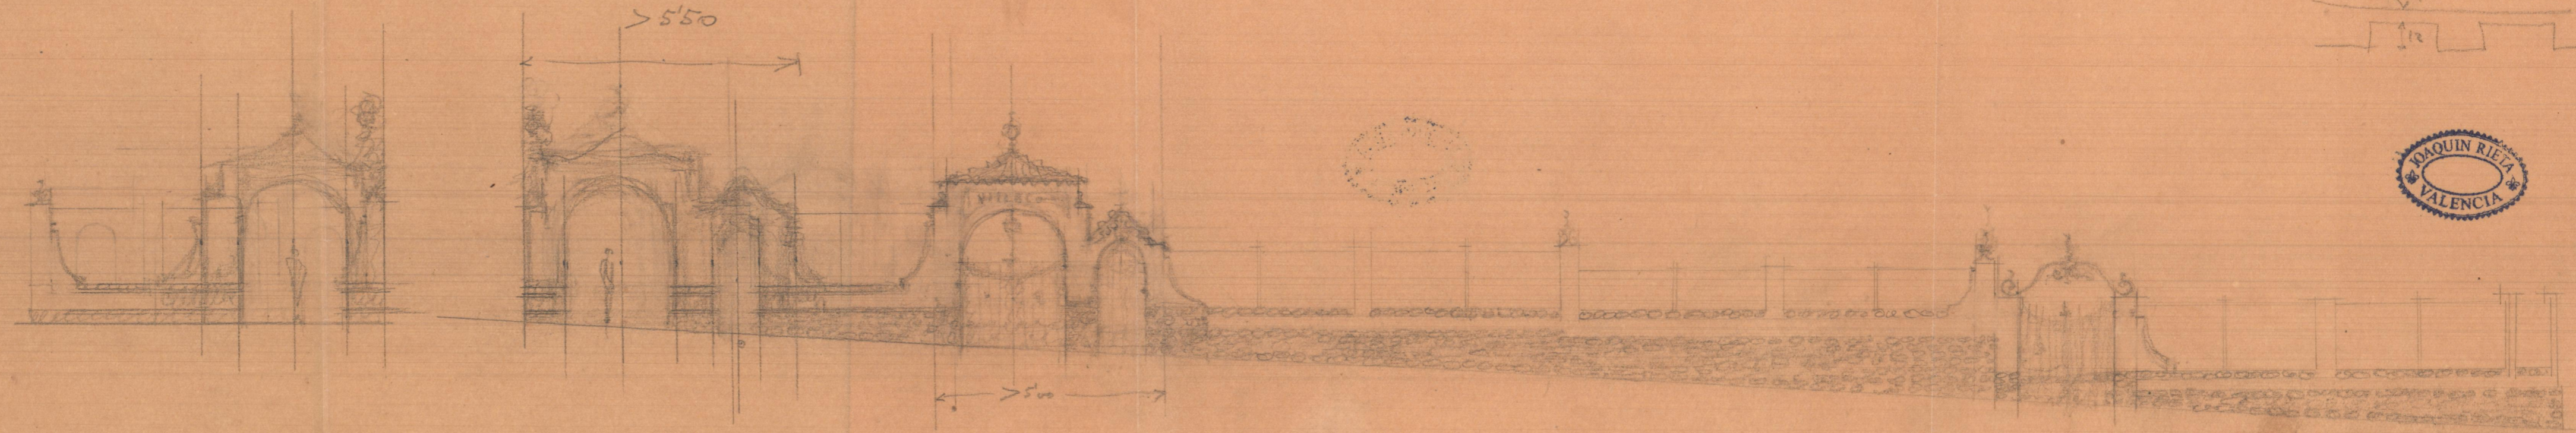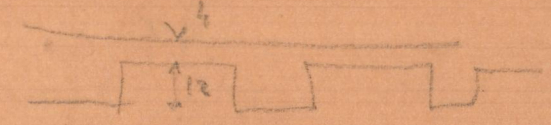


12
 140
 1800

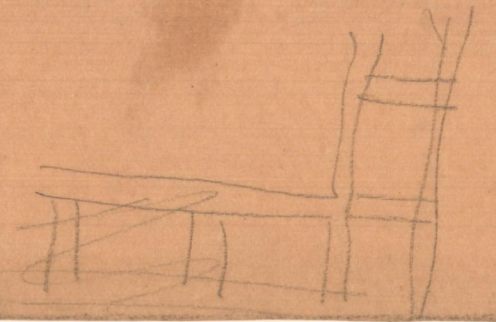


1360
 16
 804
 158
 2144
 84
 1640

18
 2688


193

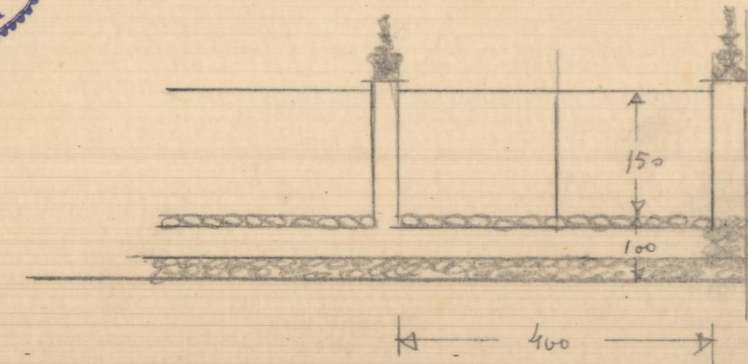

FACHADA ESTACION

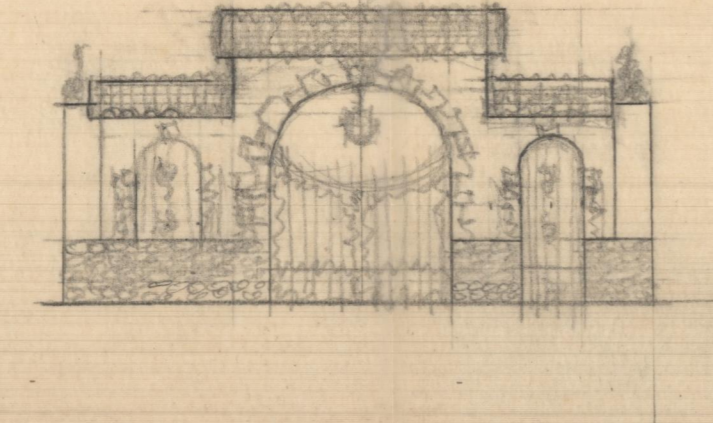

CHARLAN

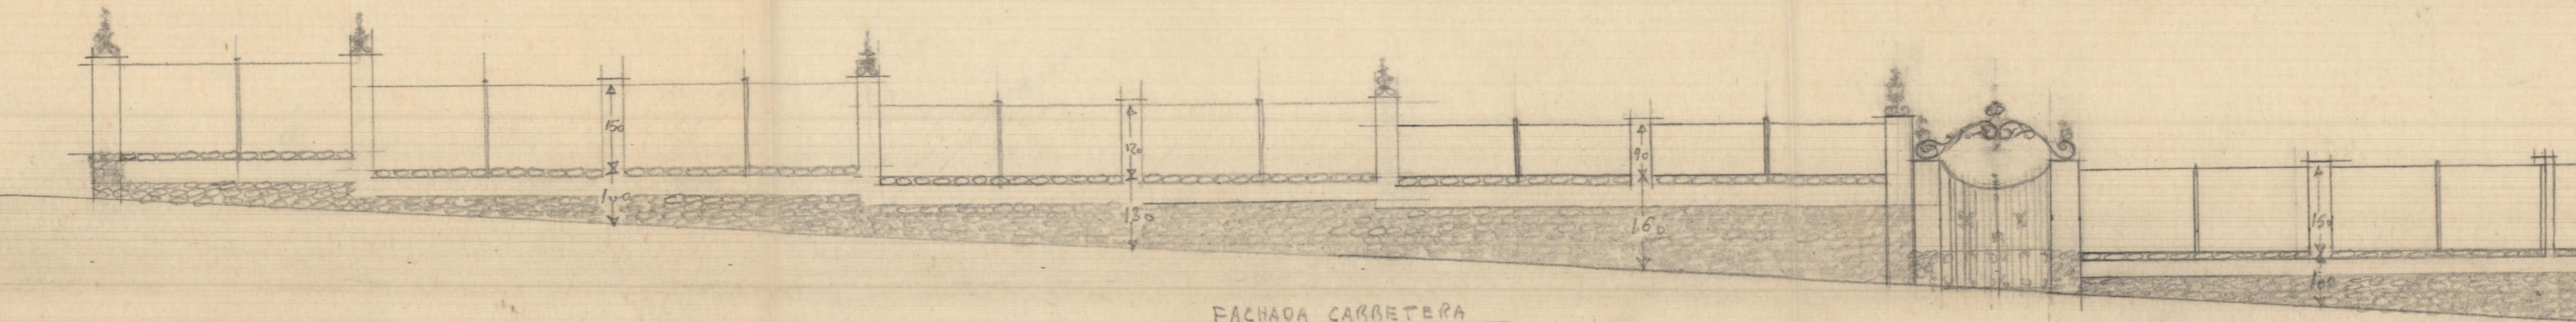

FACHADA CARRETERA

265
75
340

265
70
345

255
10
20
335

E. 1:100