


CASA MATEU  
RECTIFICACION ESTRUCTURAL


Sr. Poveda  
CHALET EN JERICA  
E. 1:100

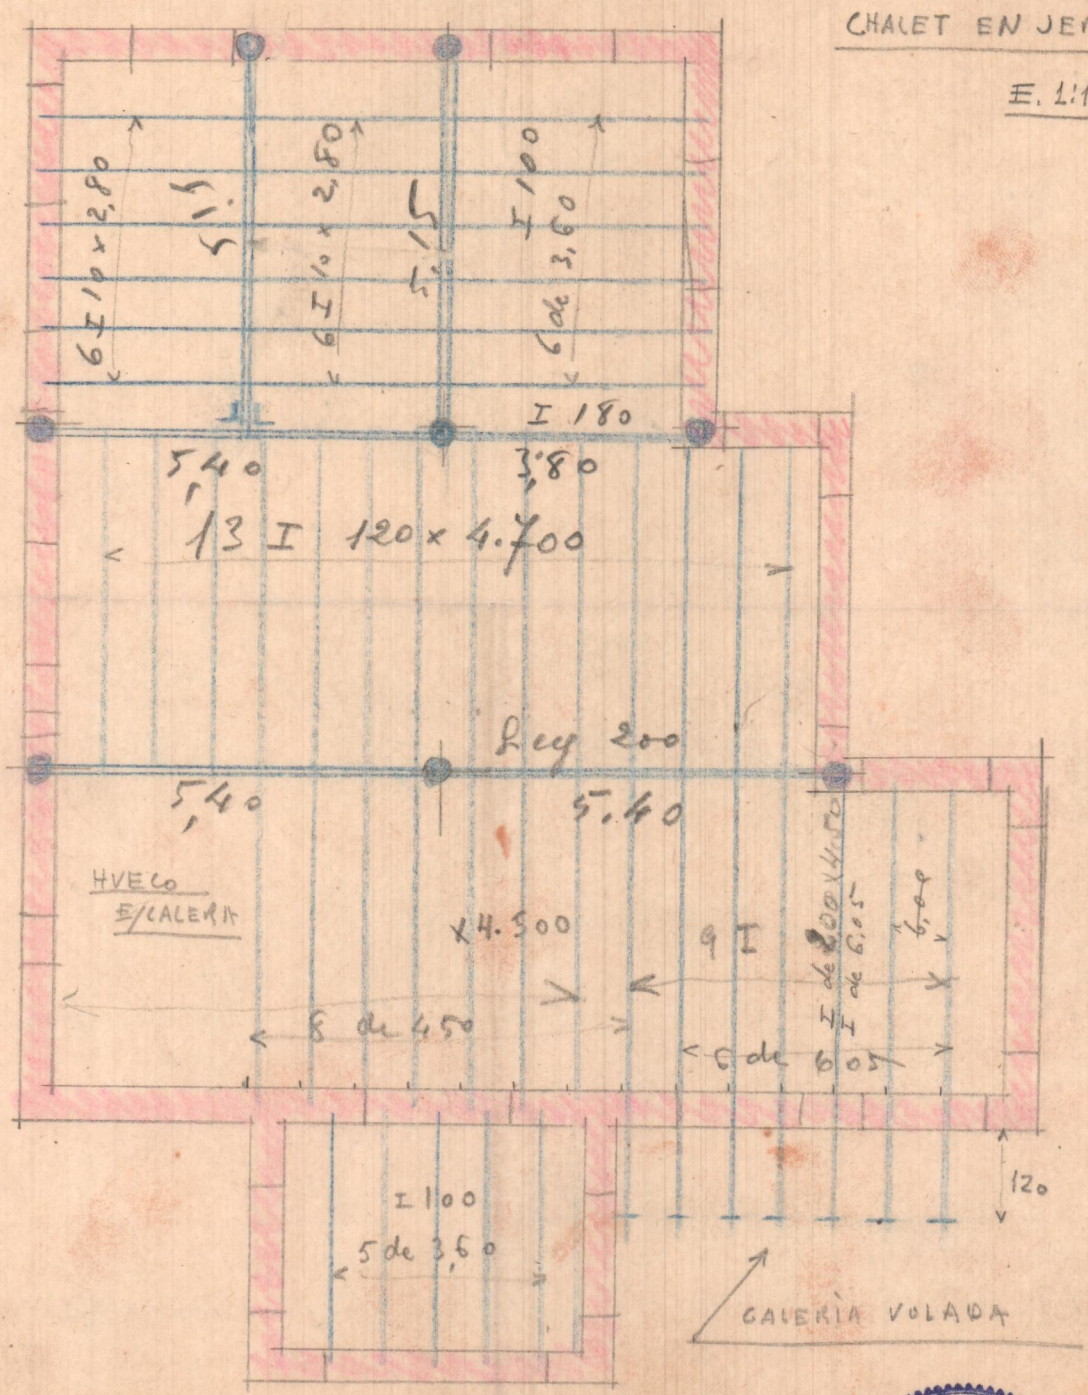

Para cubierta I-200 x 4.50



3-20-10

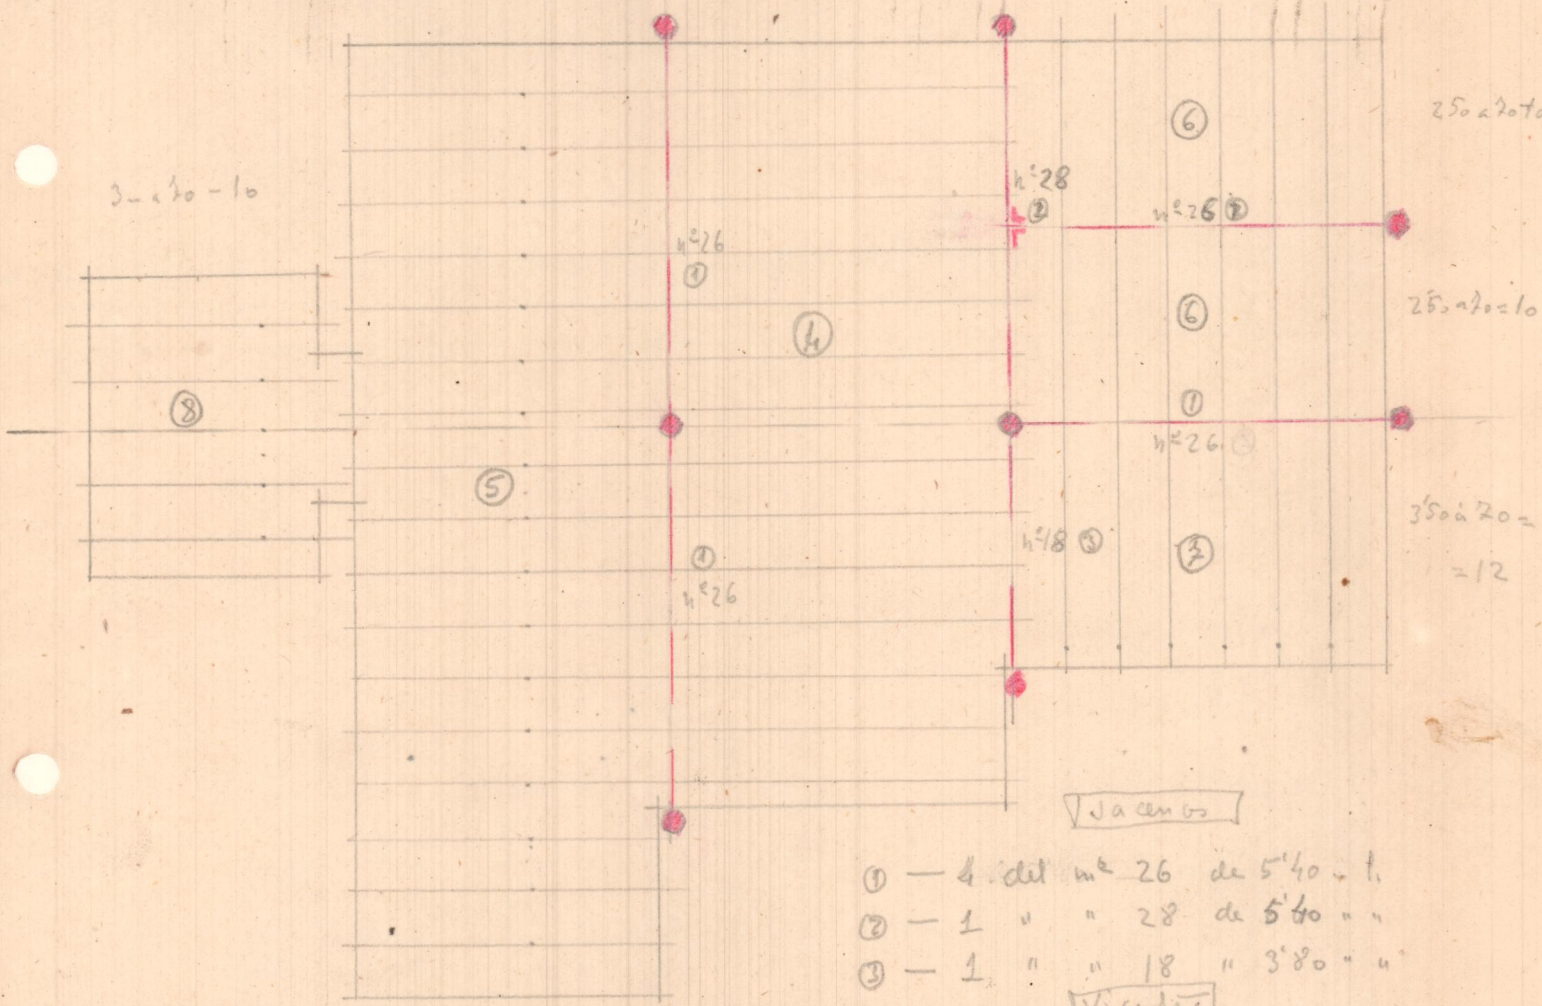

Columnas

- ① - 4 del n° 26 de 5'40 " h.
- ② - 1 " " 28 de 5'40 " "
- ③ - 1 " " 18 " 3'80 " "

Vigas

- ④ - 13 del n° 14 de 4'20
- ⑤ - 12 del n° 12 de 4'50
- ⑥ - 12 " " 10 de 2'80
- ⑦ - 12 " " 10 de 3'60
- ⑧ - 5 " " 10 de 3'60