


Escala 1:500.

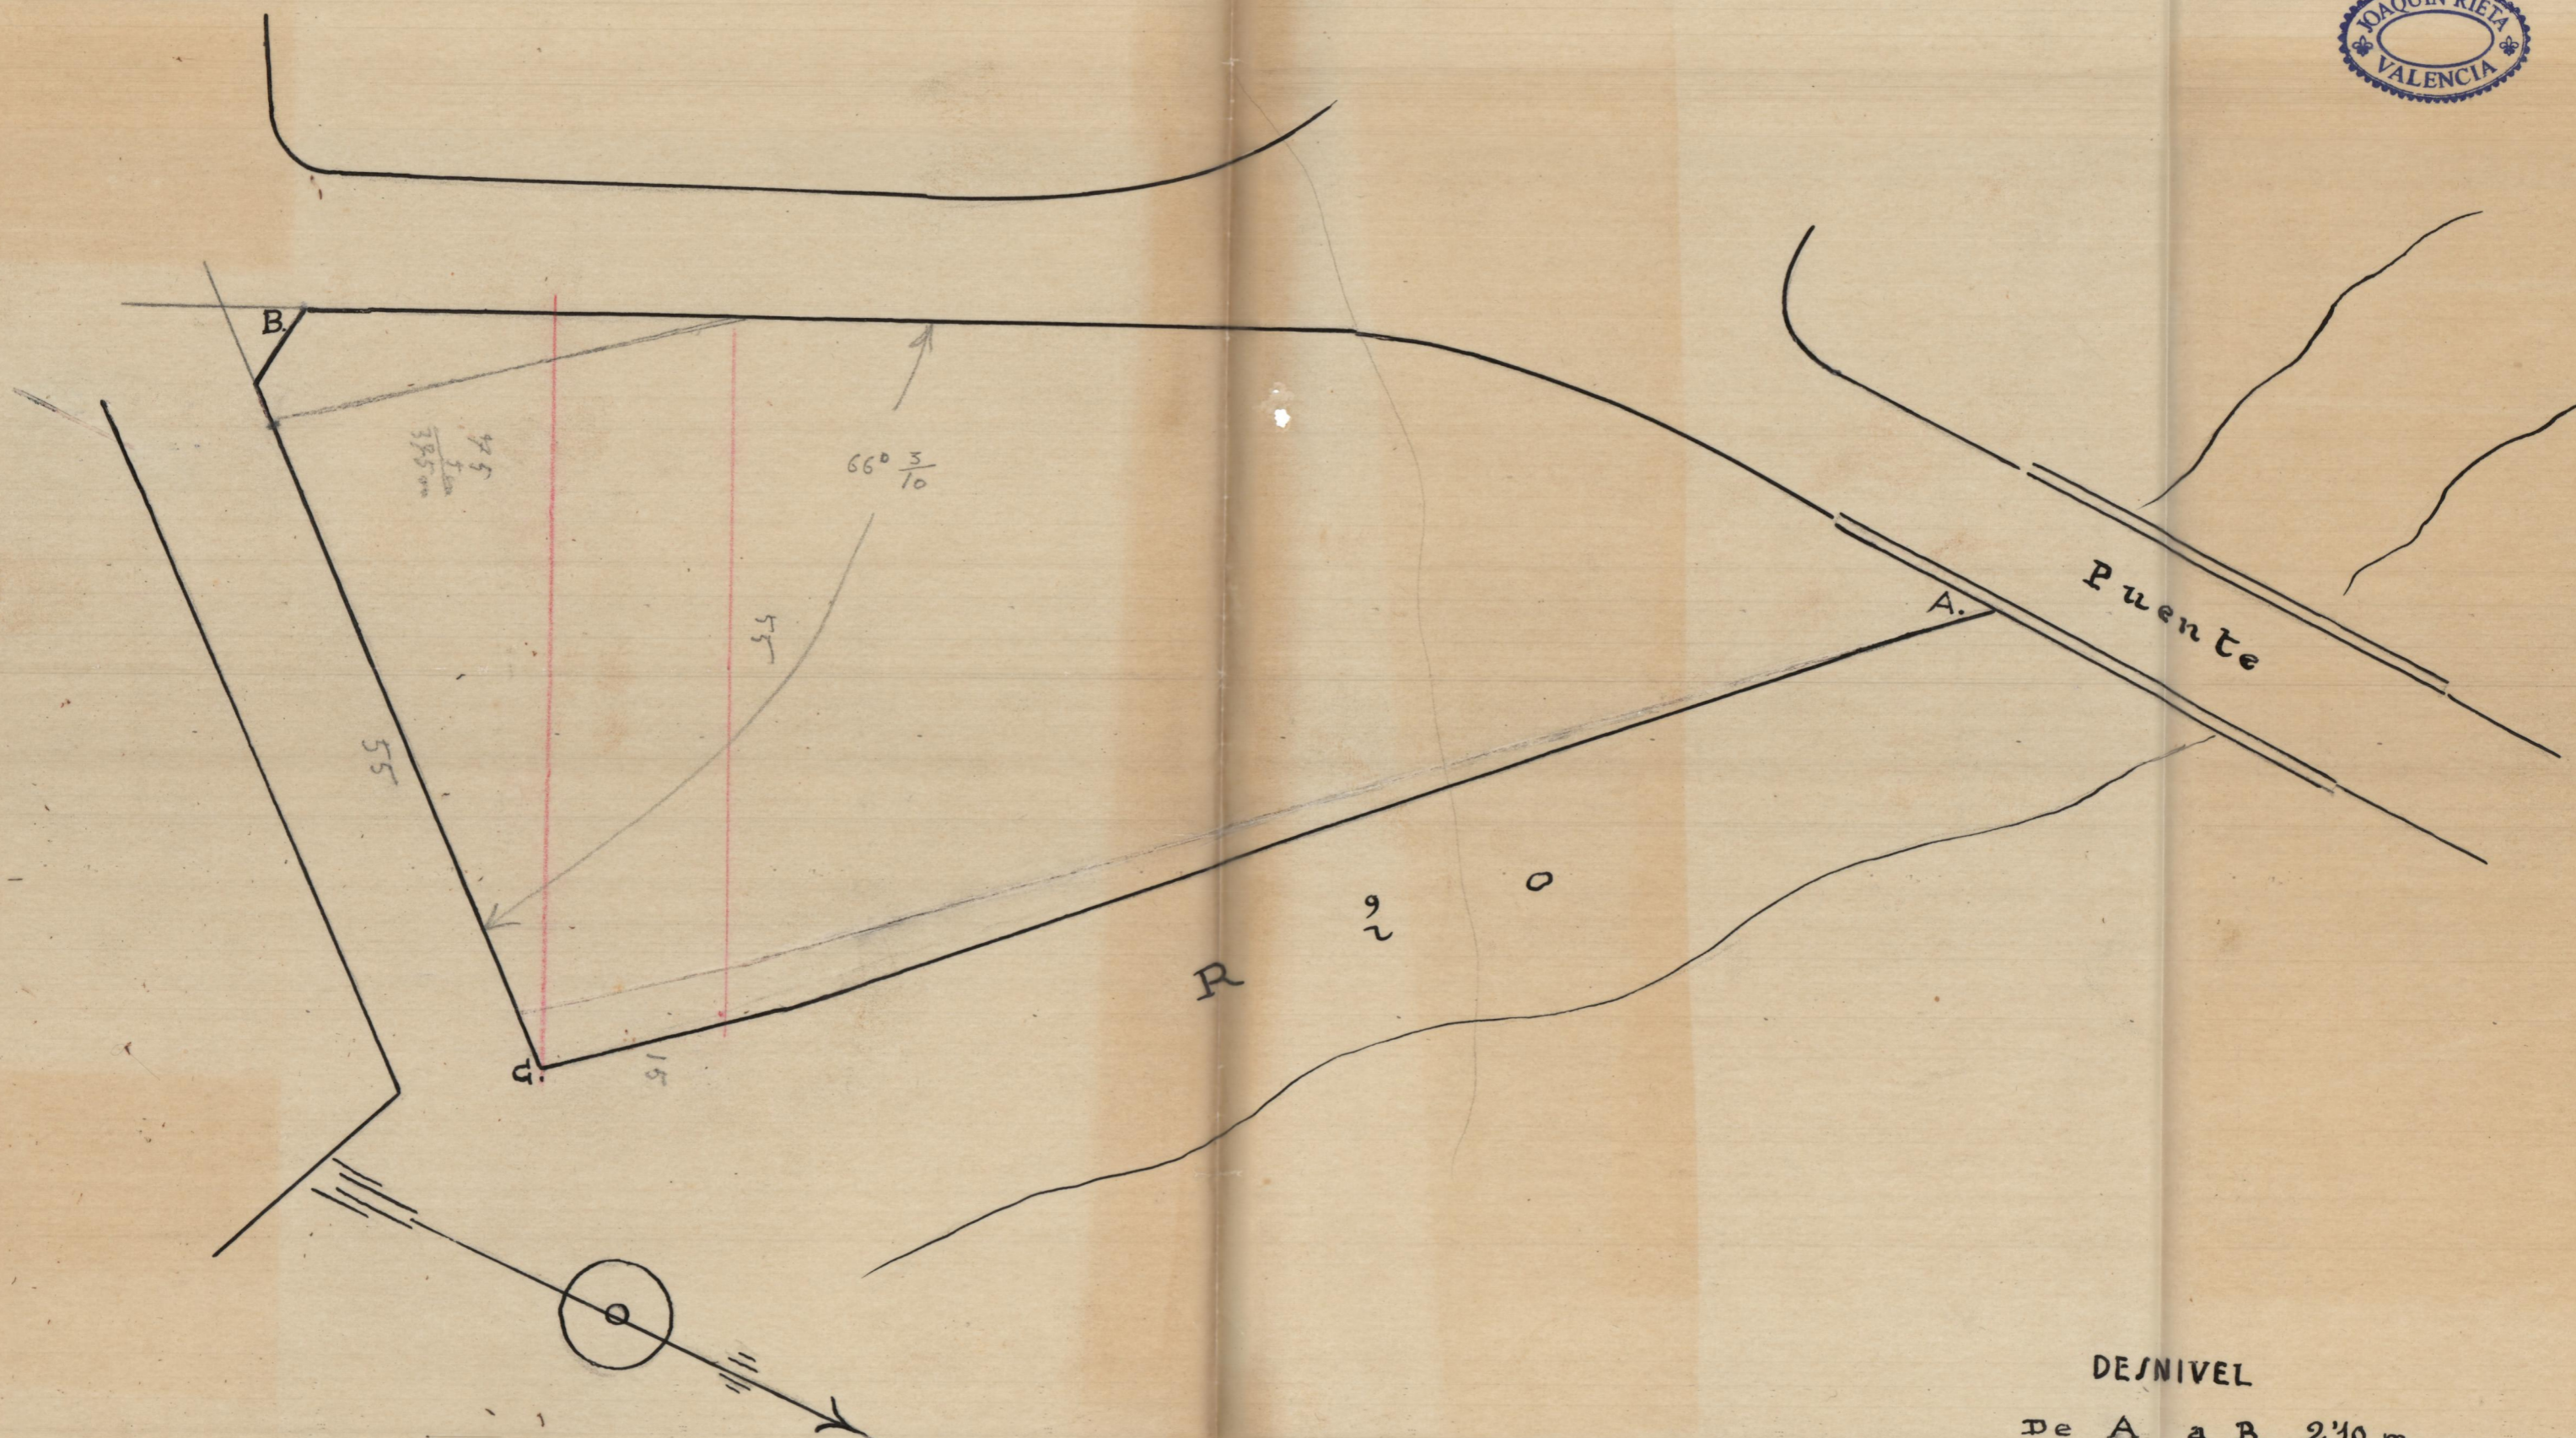

DESNIVEL

De	A	a	B.	2'10 m.
"	B	"	C.	2'60 "

N. M.