




FACHADA A LA CALLE
DEL 18 DE JULIO

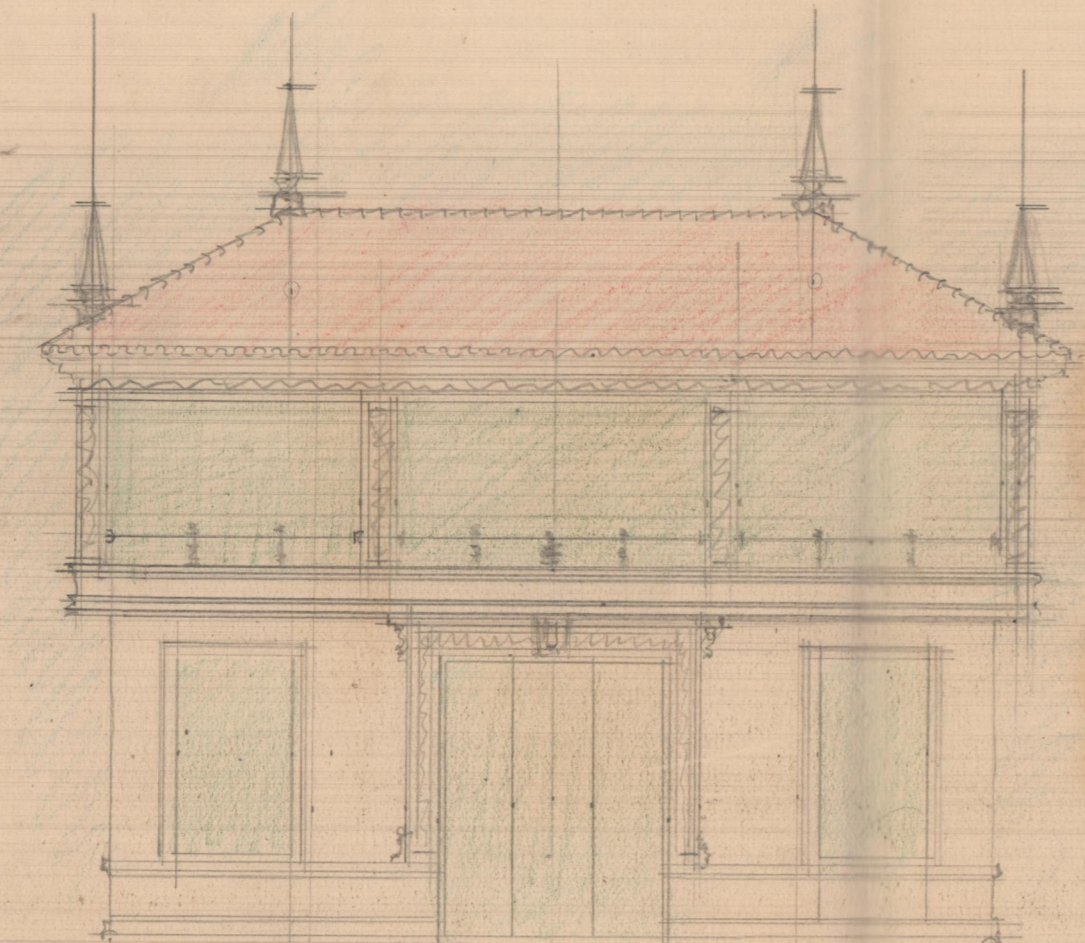

CHAFLAN

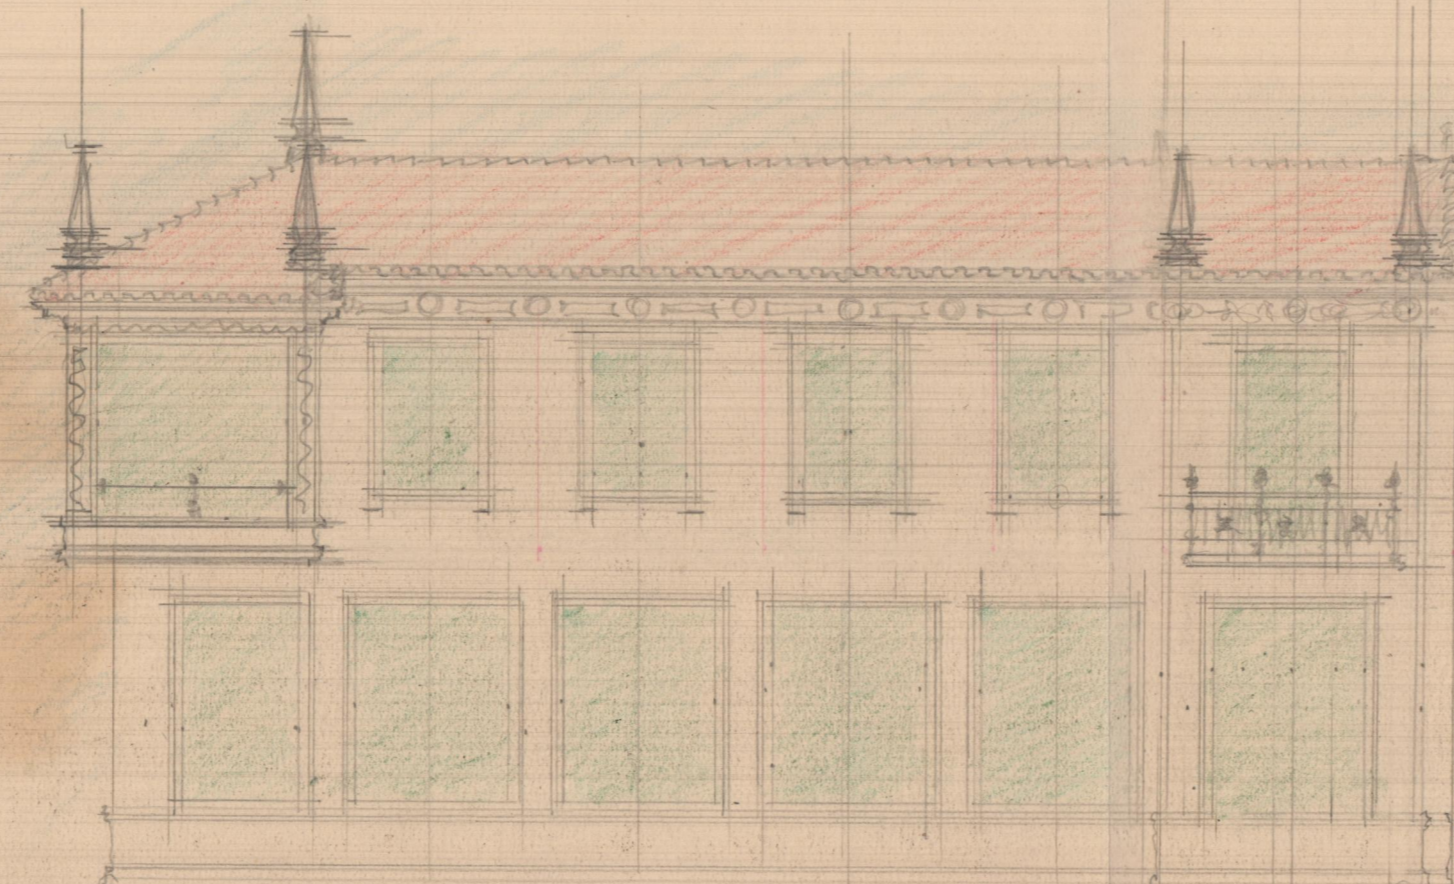

FACHADA AL CAMINO DE CHIRIVELLA

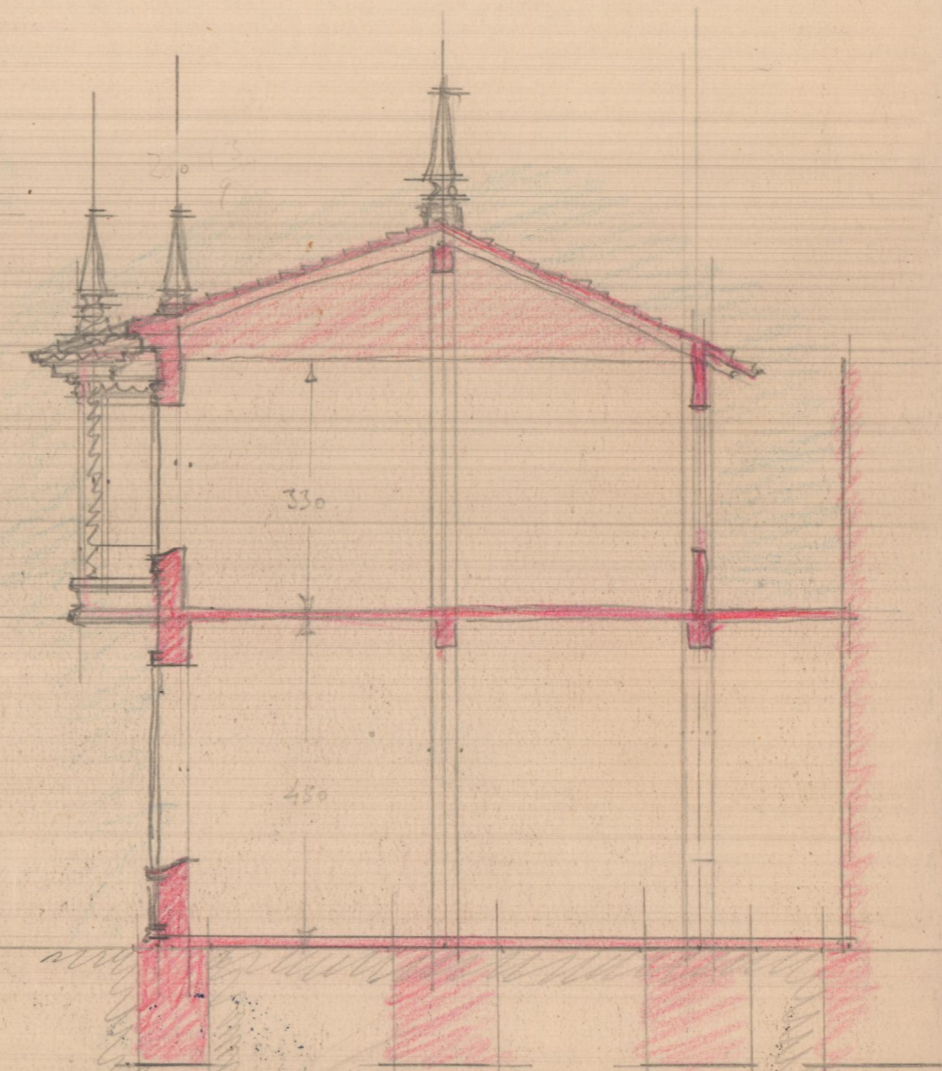

SECCION A B

83.0
25.0
20.0
13
277

- ① - PLATA CASA
- ② - PISO ALTO
- ③ - Cimientos y desagues
- ④ - Entramado de piso
- ⑤ - Entramado de vigas
- ⑥ - Enplomo
- ⑦ - Fachada
- ⑧ - Fachada
- ⑨ - Fachada
- ⑩ - Sección A B




91

9.00
1.00
2.00
3.00
4.00
5.00
6.00
7.00
8.00
9.00

1.00
2.00
3.00
4.00
5.00
6.00
7.00
8.00
9.00

CALLE DE CHIVELLA

PISO ALTO
E.-21/00

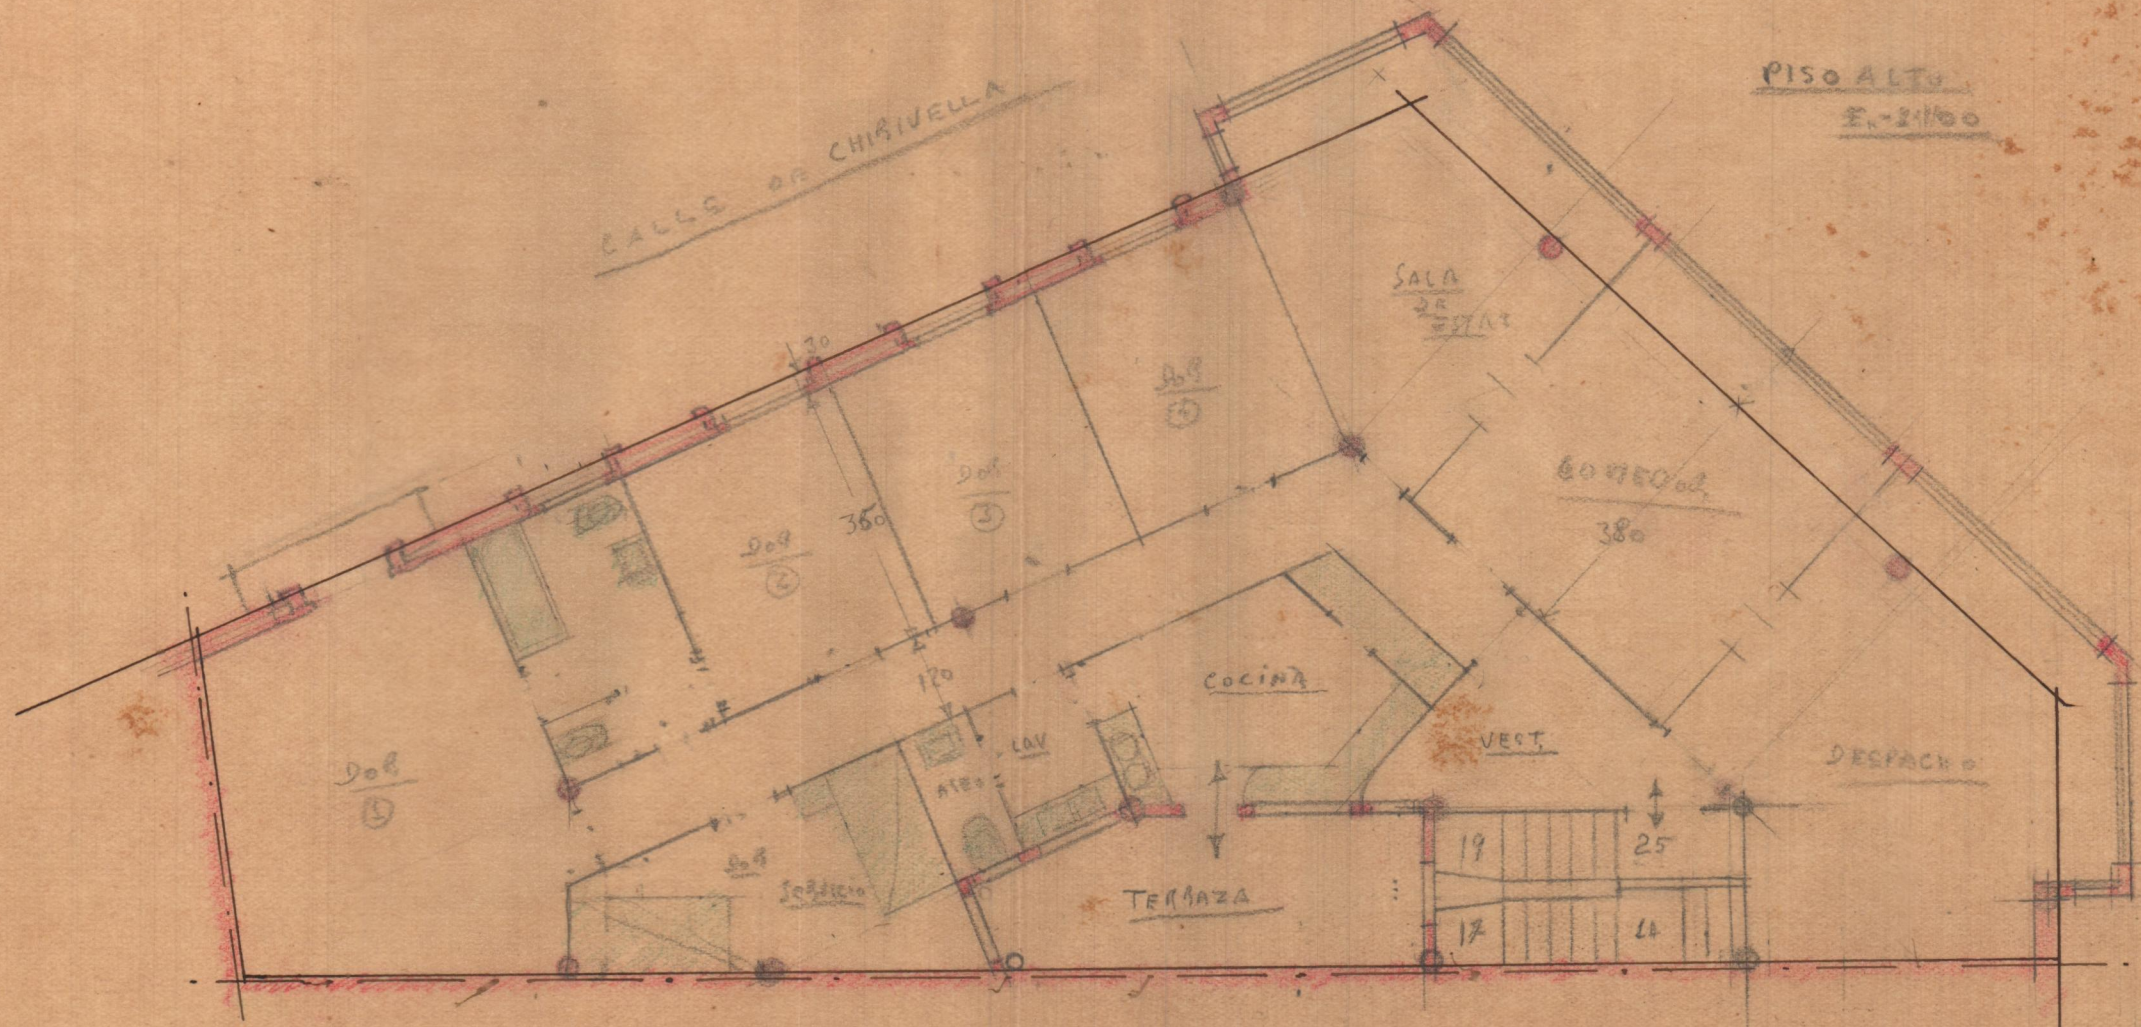

Calle de Chivella
18 de Julio

