


Torre de Vinals

1:1000

Planta baja y un piso

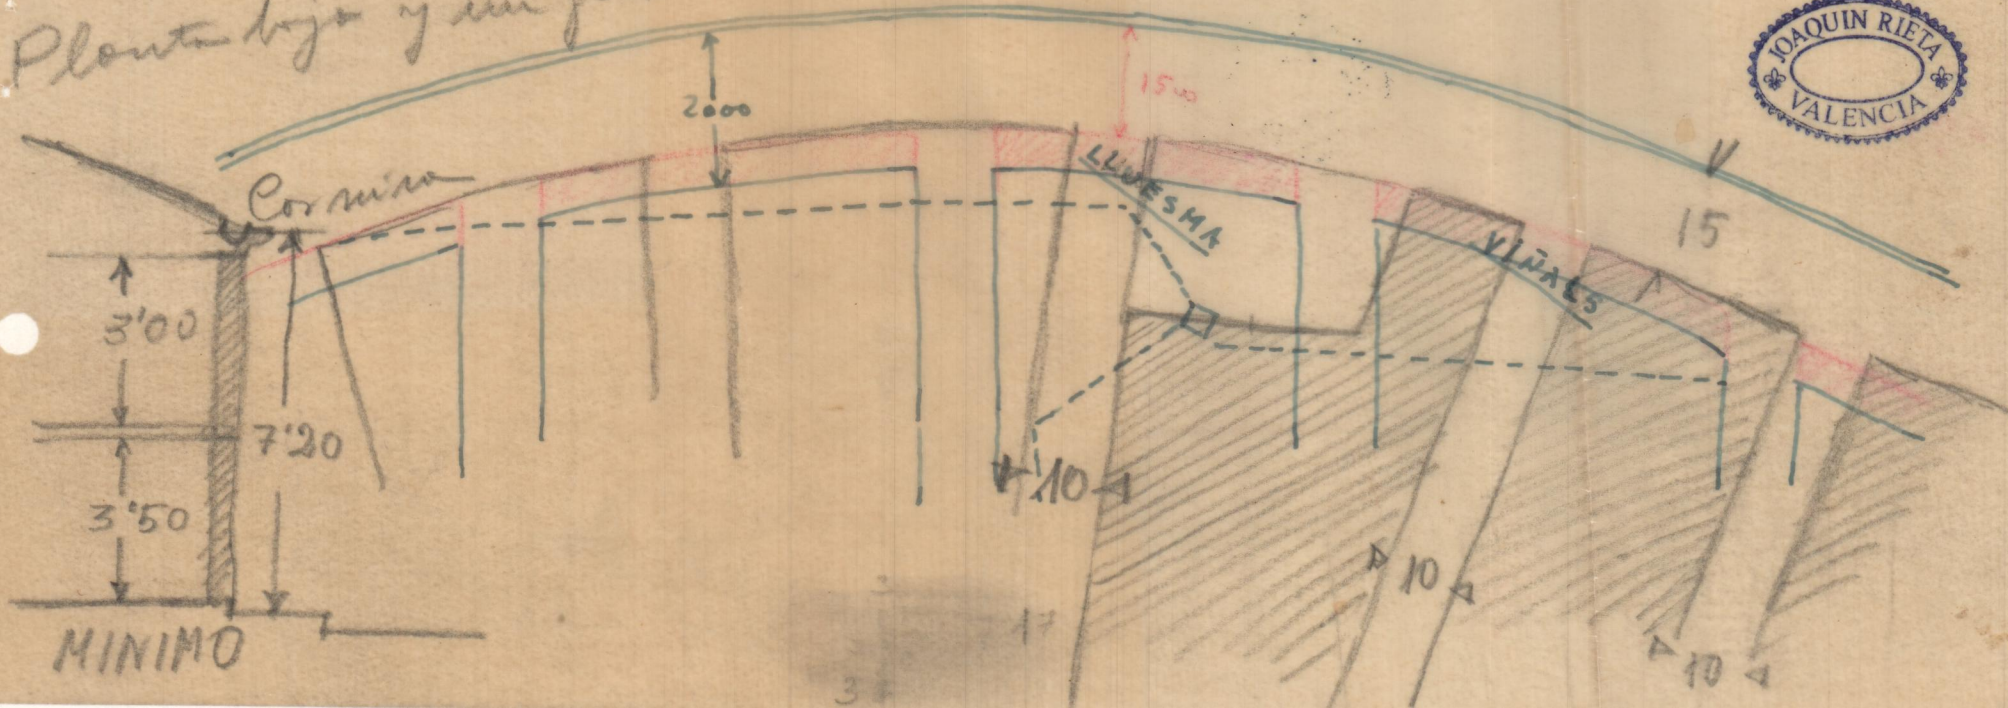

3'00  
7'20  
3'50  
MINIMO

Cornisa

2000

1500

LLUESMA

VINALS

15

10

10

10

3