

ENE 30-1942

E. 11100

26

27

</div

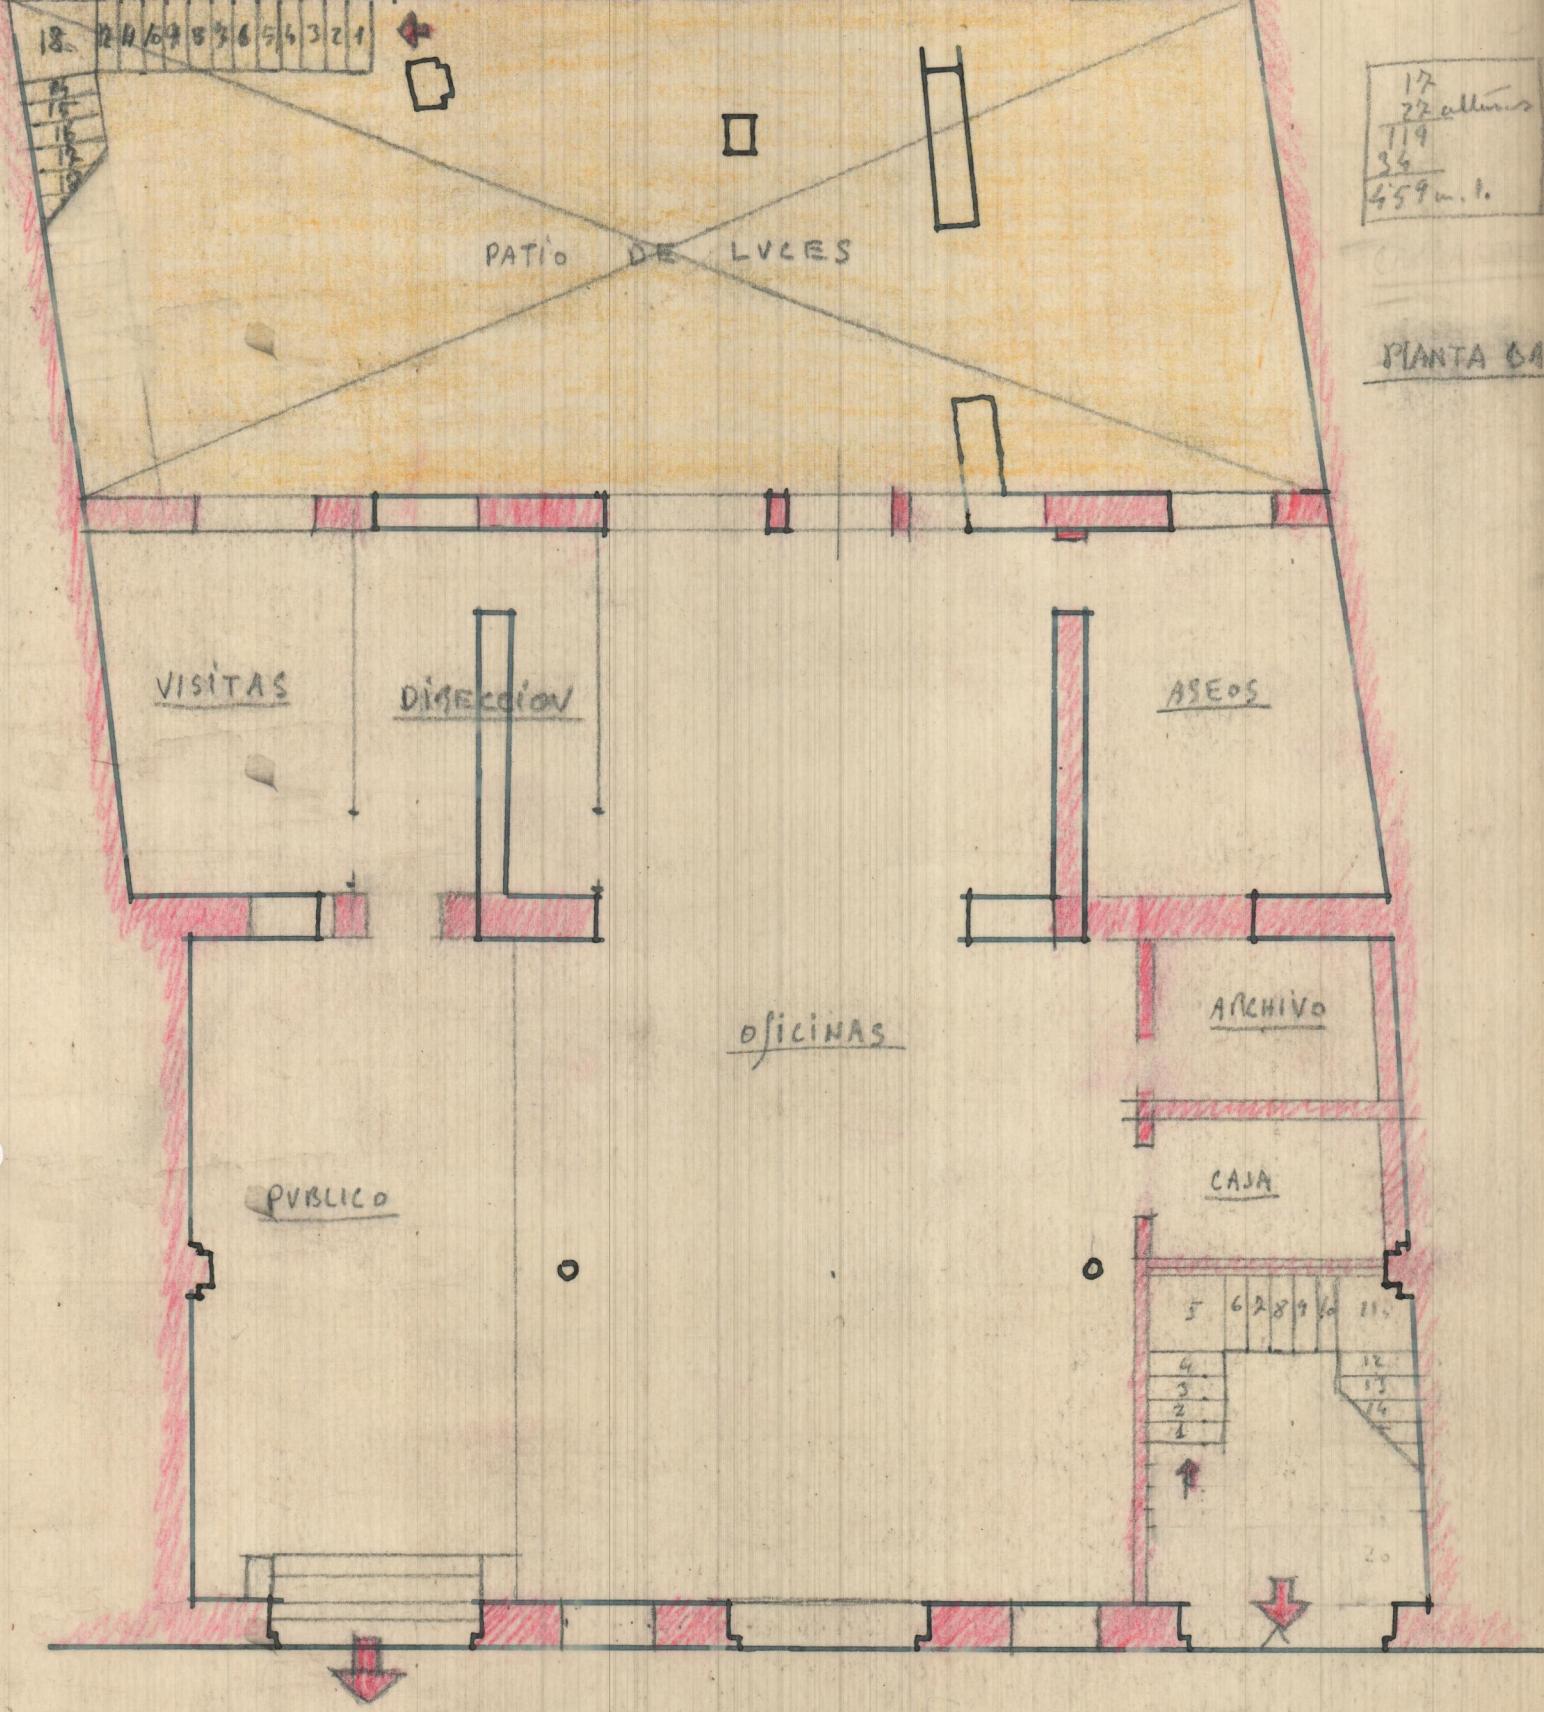

BANCO DE VALENCIA


NUEVO EDIFICIO PARA  
LA SUCURSAL DE  
CARGANTE

Choquis  
E. 1:100

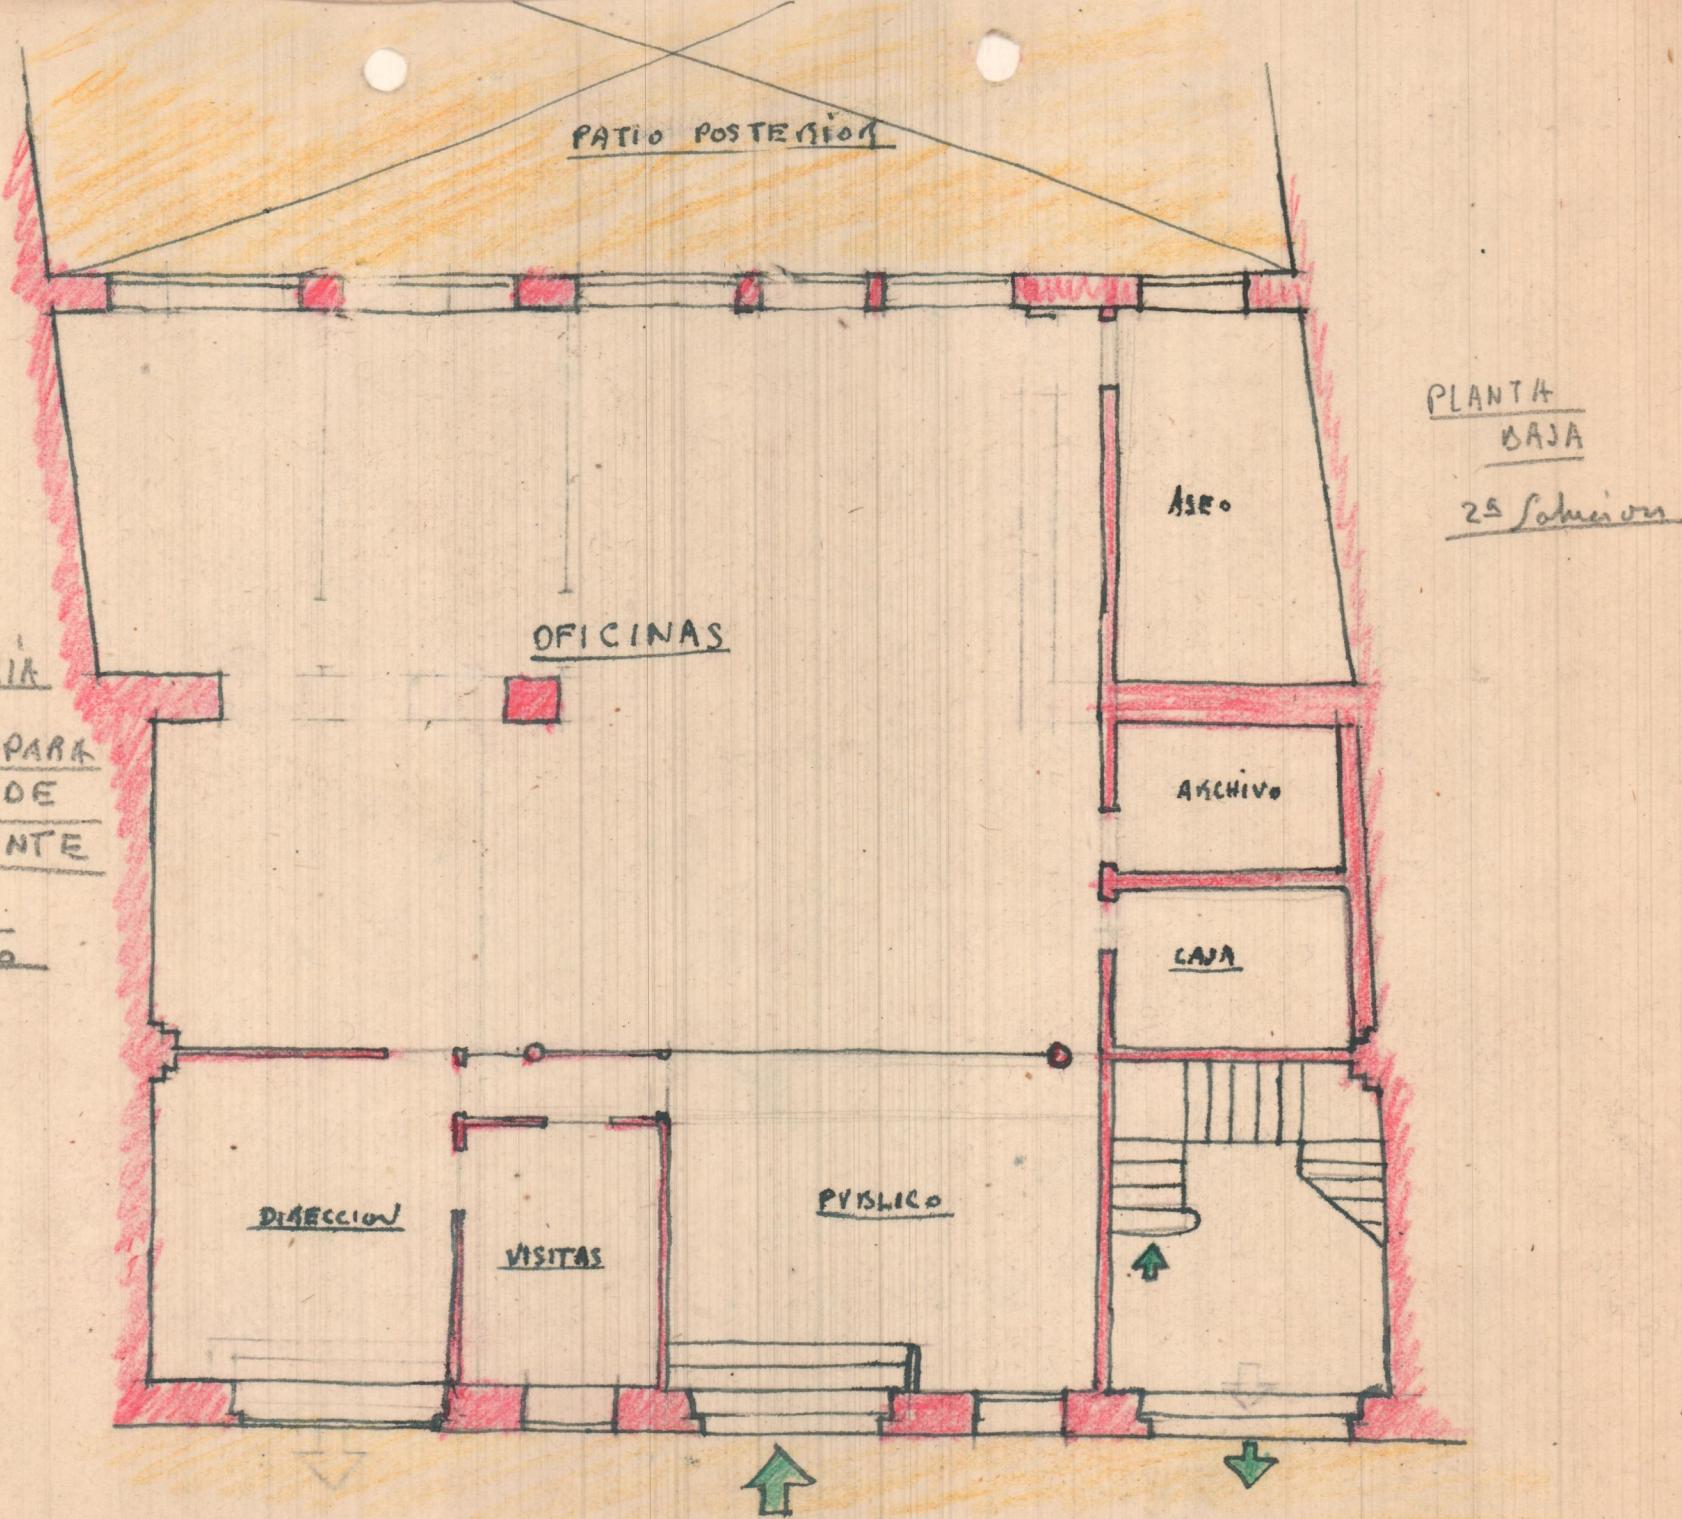

E-1200

JULIAN RIBERA -12- (CANCAGENTE)

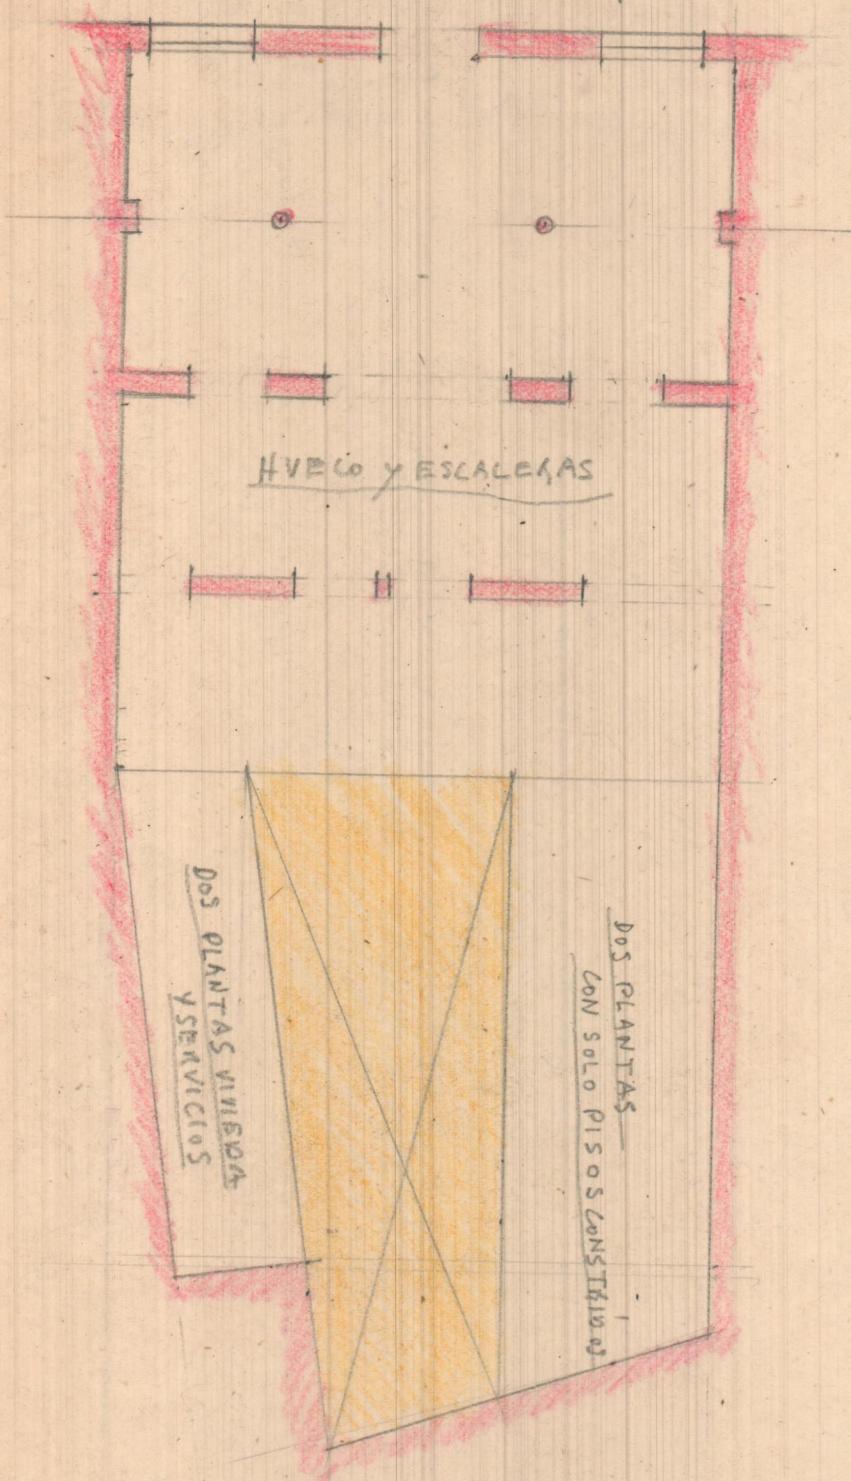

$$\begin{array}{l} \text{Sola} \\ 16'00 \times 38'60 = 617'60 \text{ m}^2 \end{array}$$

