




Derfil por A-B

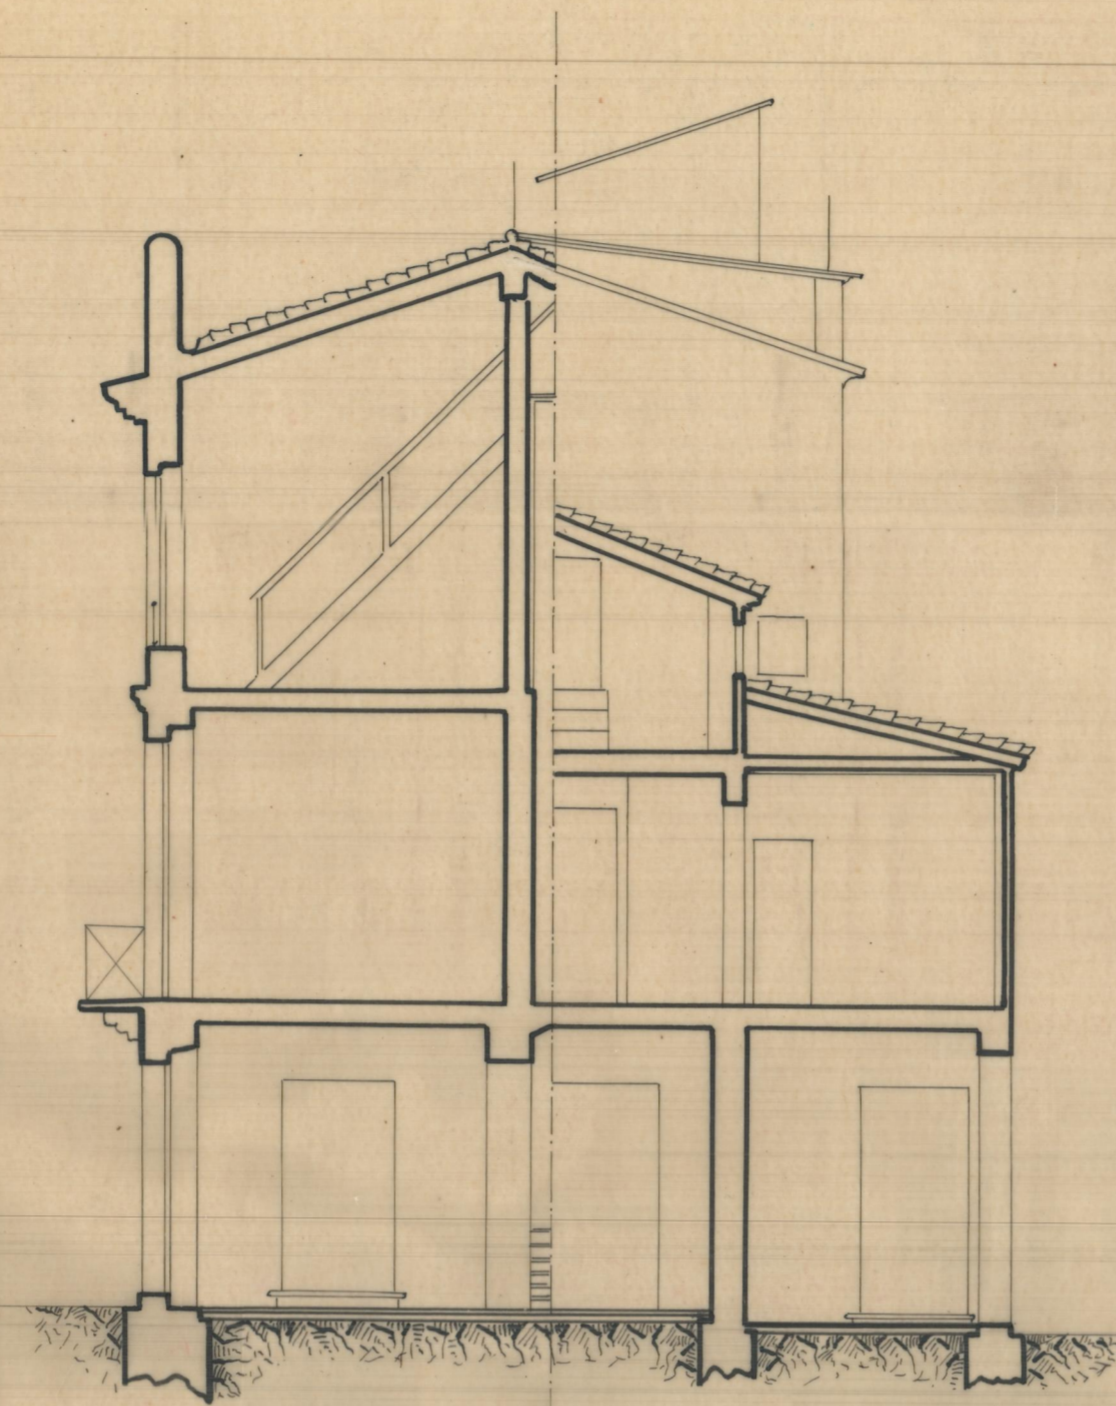

Derfil por C-D

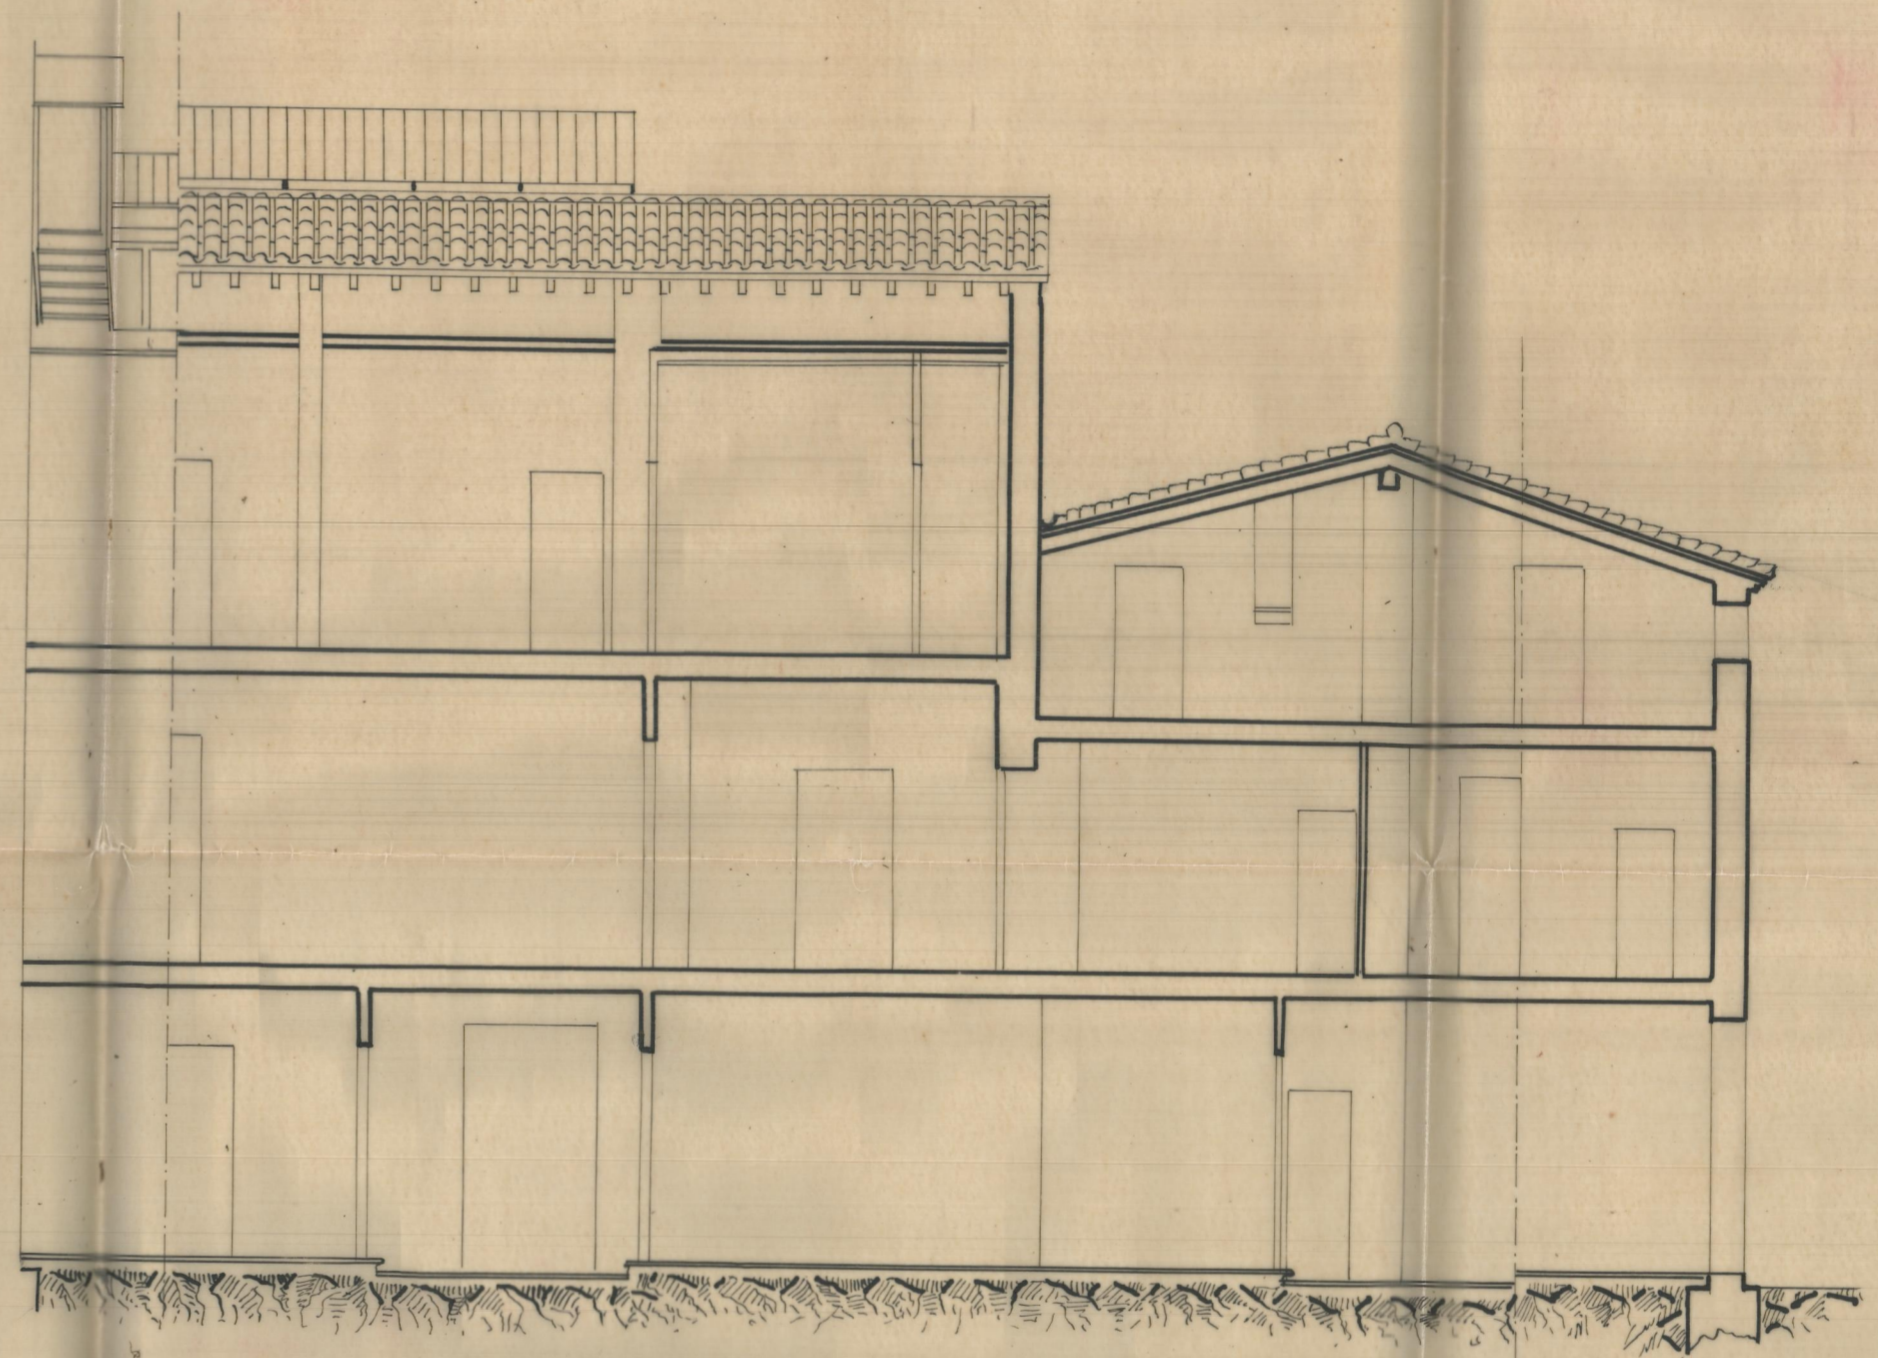

PIANTA del segundo piso

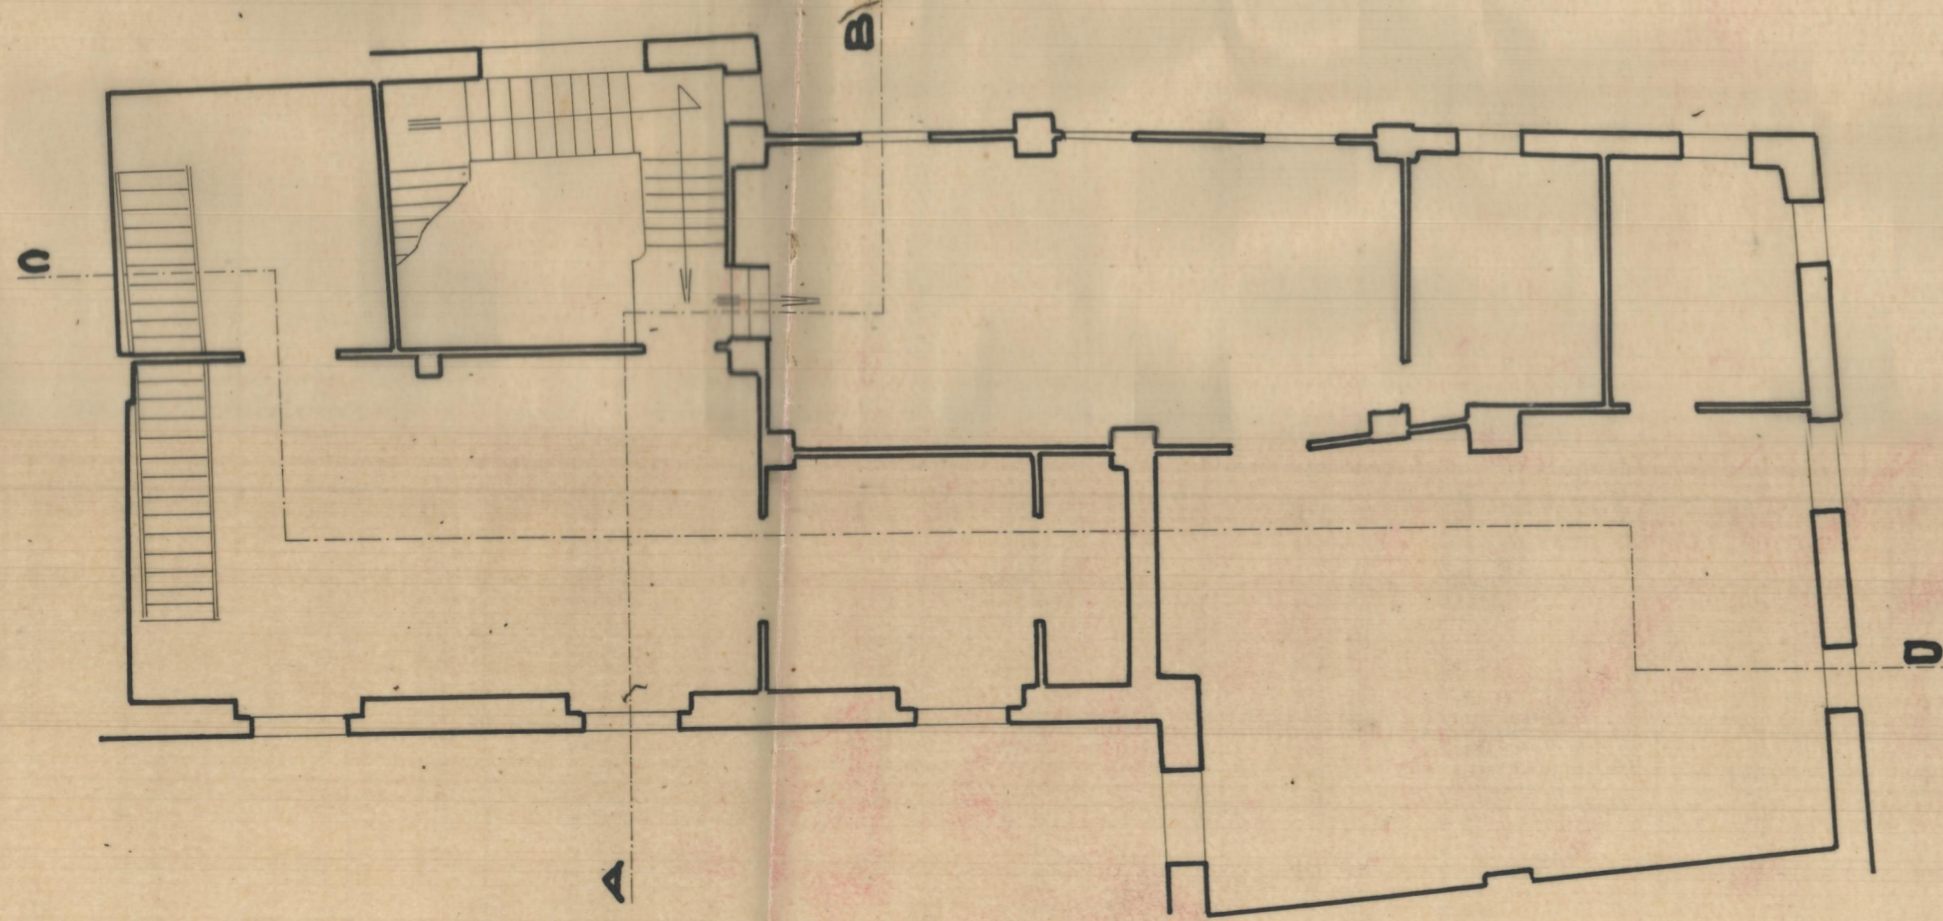

Escala 1:100

$9'00 \times 8'30 = 28'30$   
 $17'70 \times 14'00 = 102'80$   
 $9'00 \times 2'20 = 20'26$   
 $206'34 \approx 2$

Jativa Julio de 1941  
 EL APAREJADOR DE OBRAS