


Alcora
26-10-53

Patio — $2'75 \times 2'00 = 5'50 \text{ m}^2$
 Medios — $2'20 \times 0'30 = 2'31 \text{ m}^2$
 $2'20 \times 0'44 = 3'15 \text{ m}^2$

} 3'19 - 2

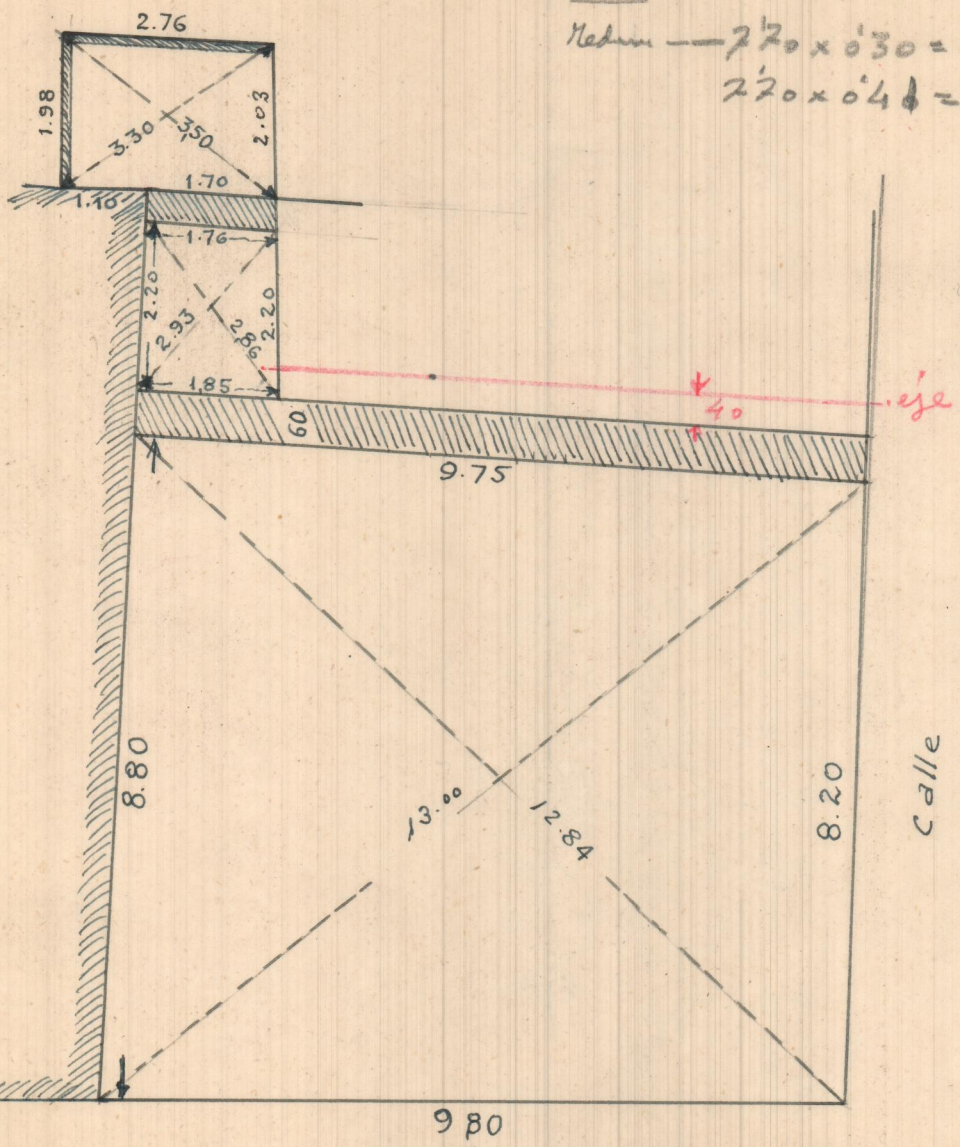

calle principal

Escala 1:100.