


SR ANZO
BELLO (MAÑANA) - 218090
ESTUDIO (TARDE) - 311216

ALZADO A CALLE TRANSITS.

1:100

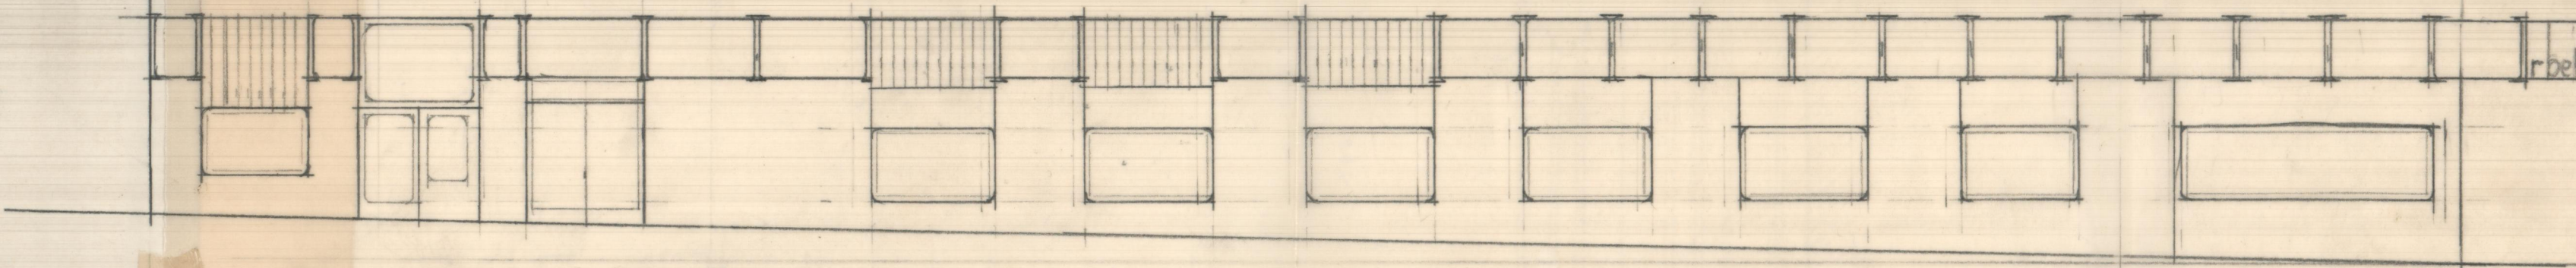

||||

||

HI

2 3
2 66

188
068
08
12
15