


SECCION  
TRANSVERSAL

FACHADA PRINCIPAL

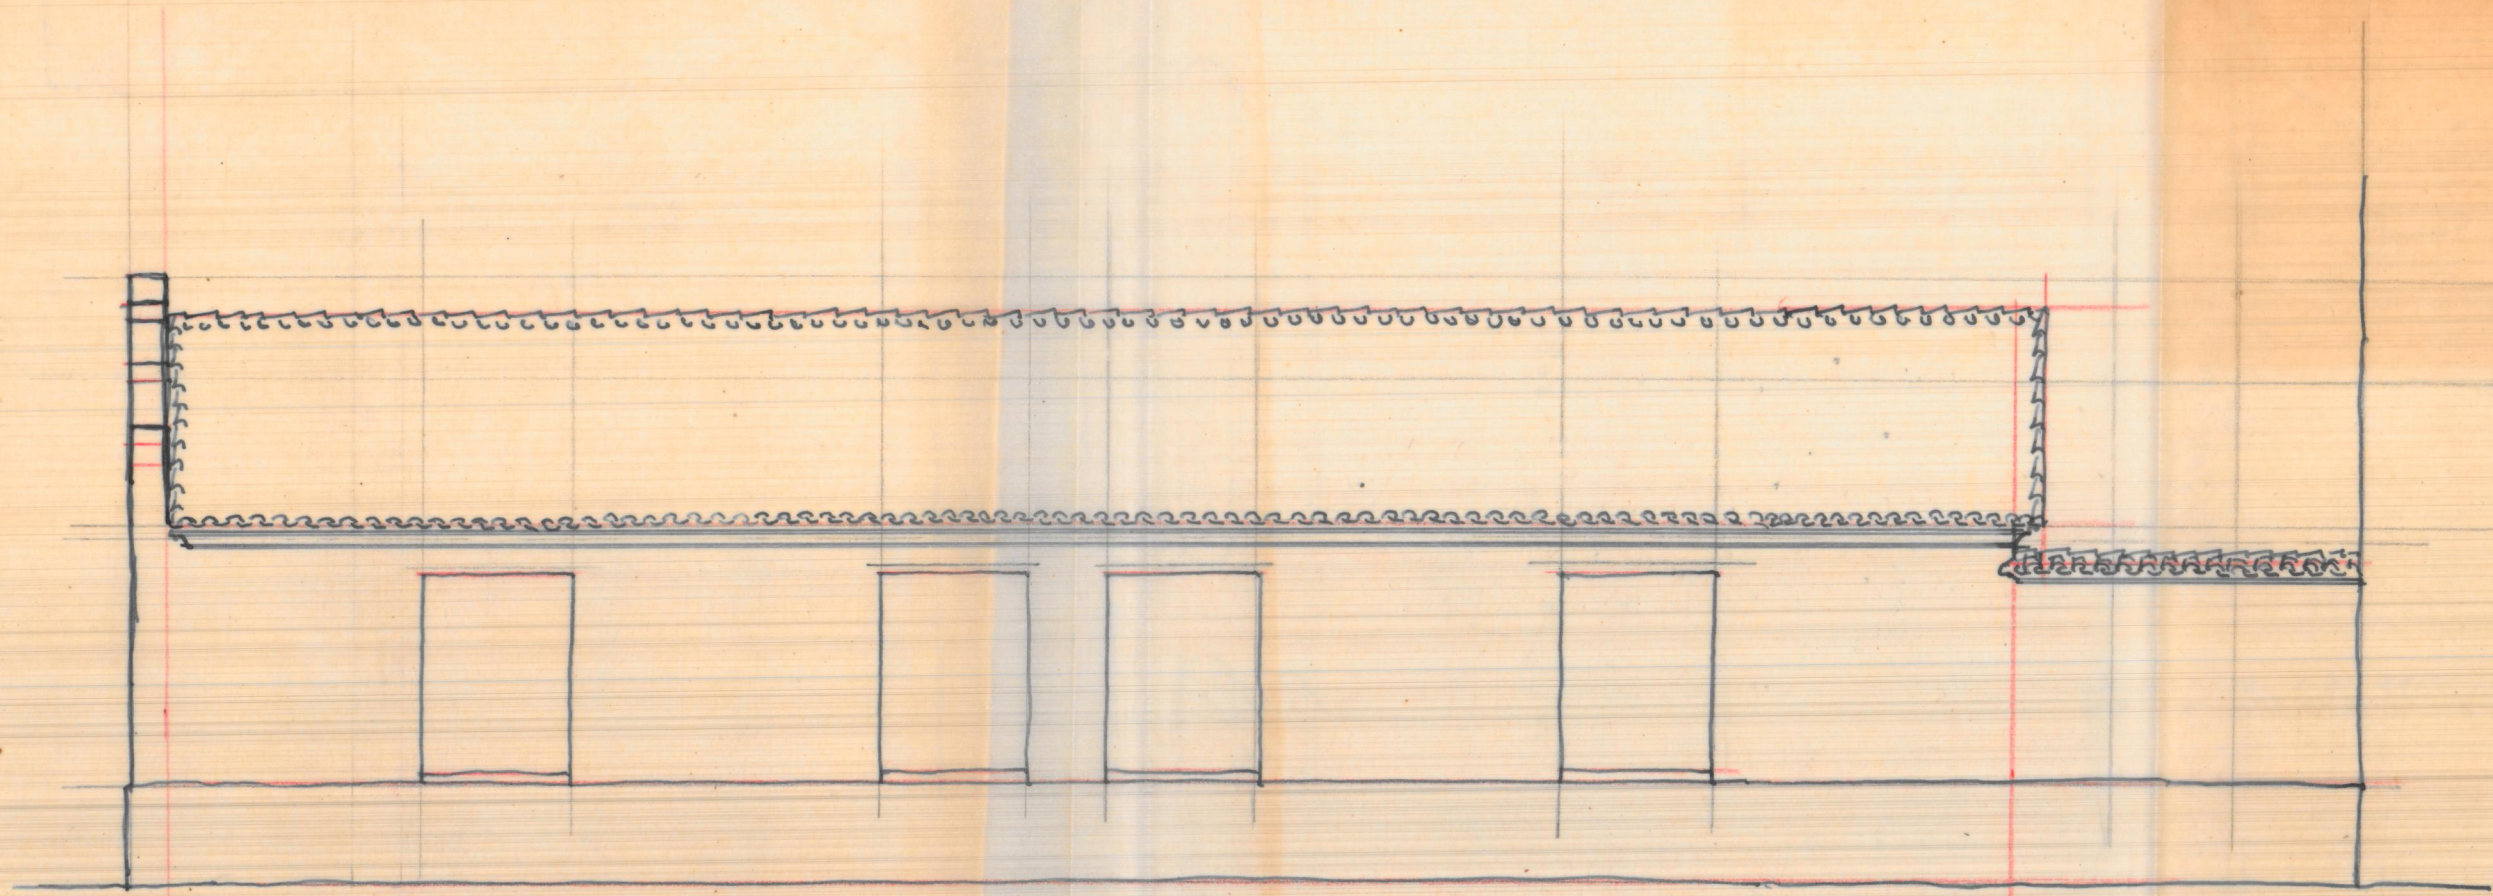





FACHADA LATERAL

