



Planta de los pisos altos.

11.50
 12.50
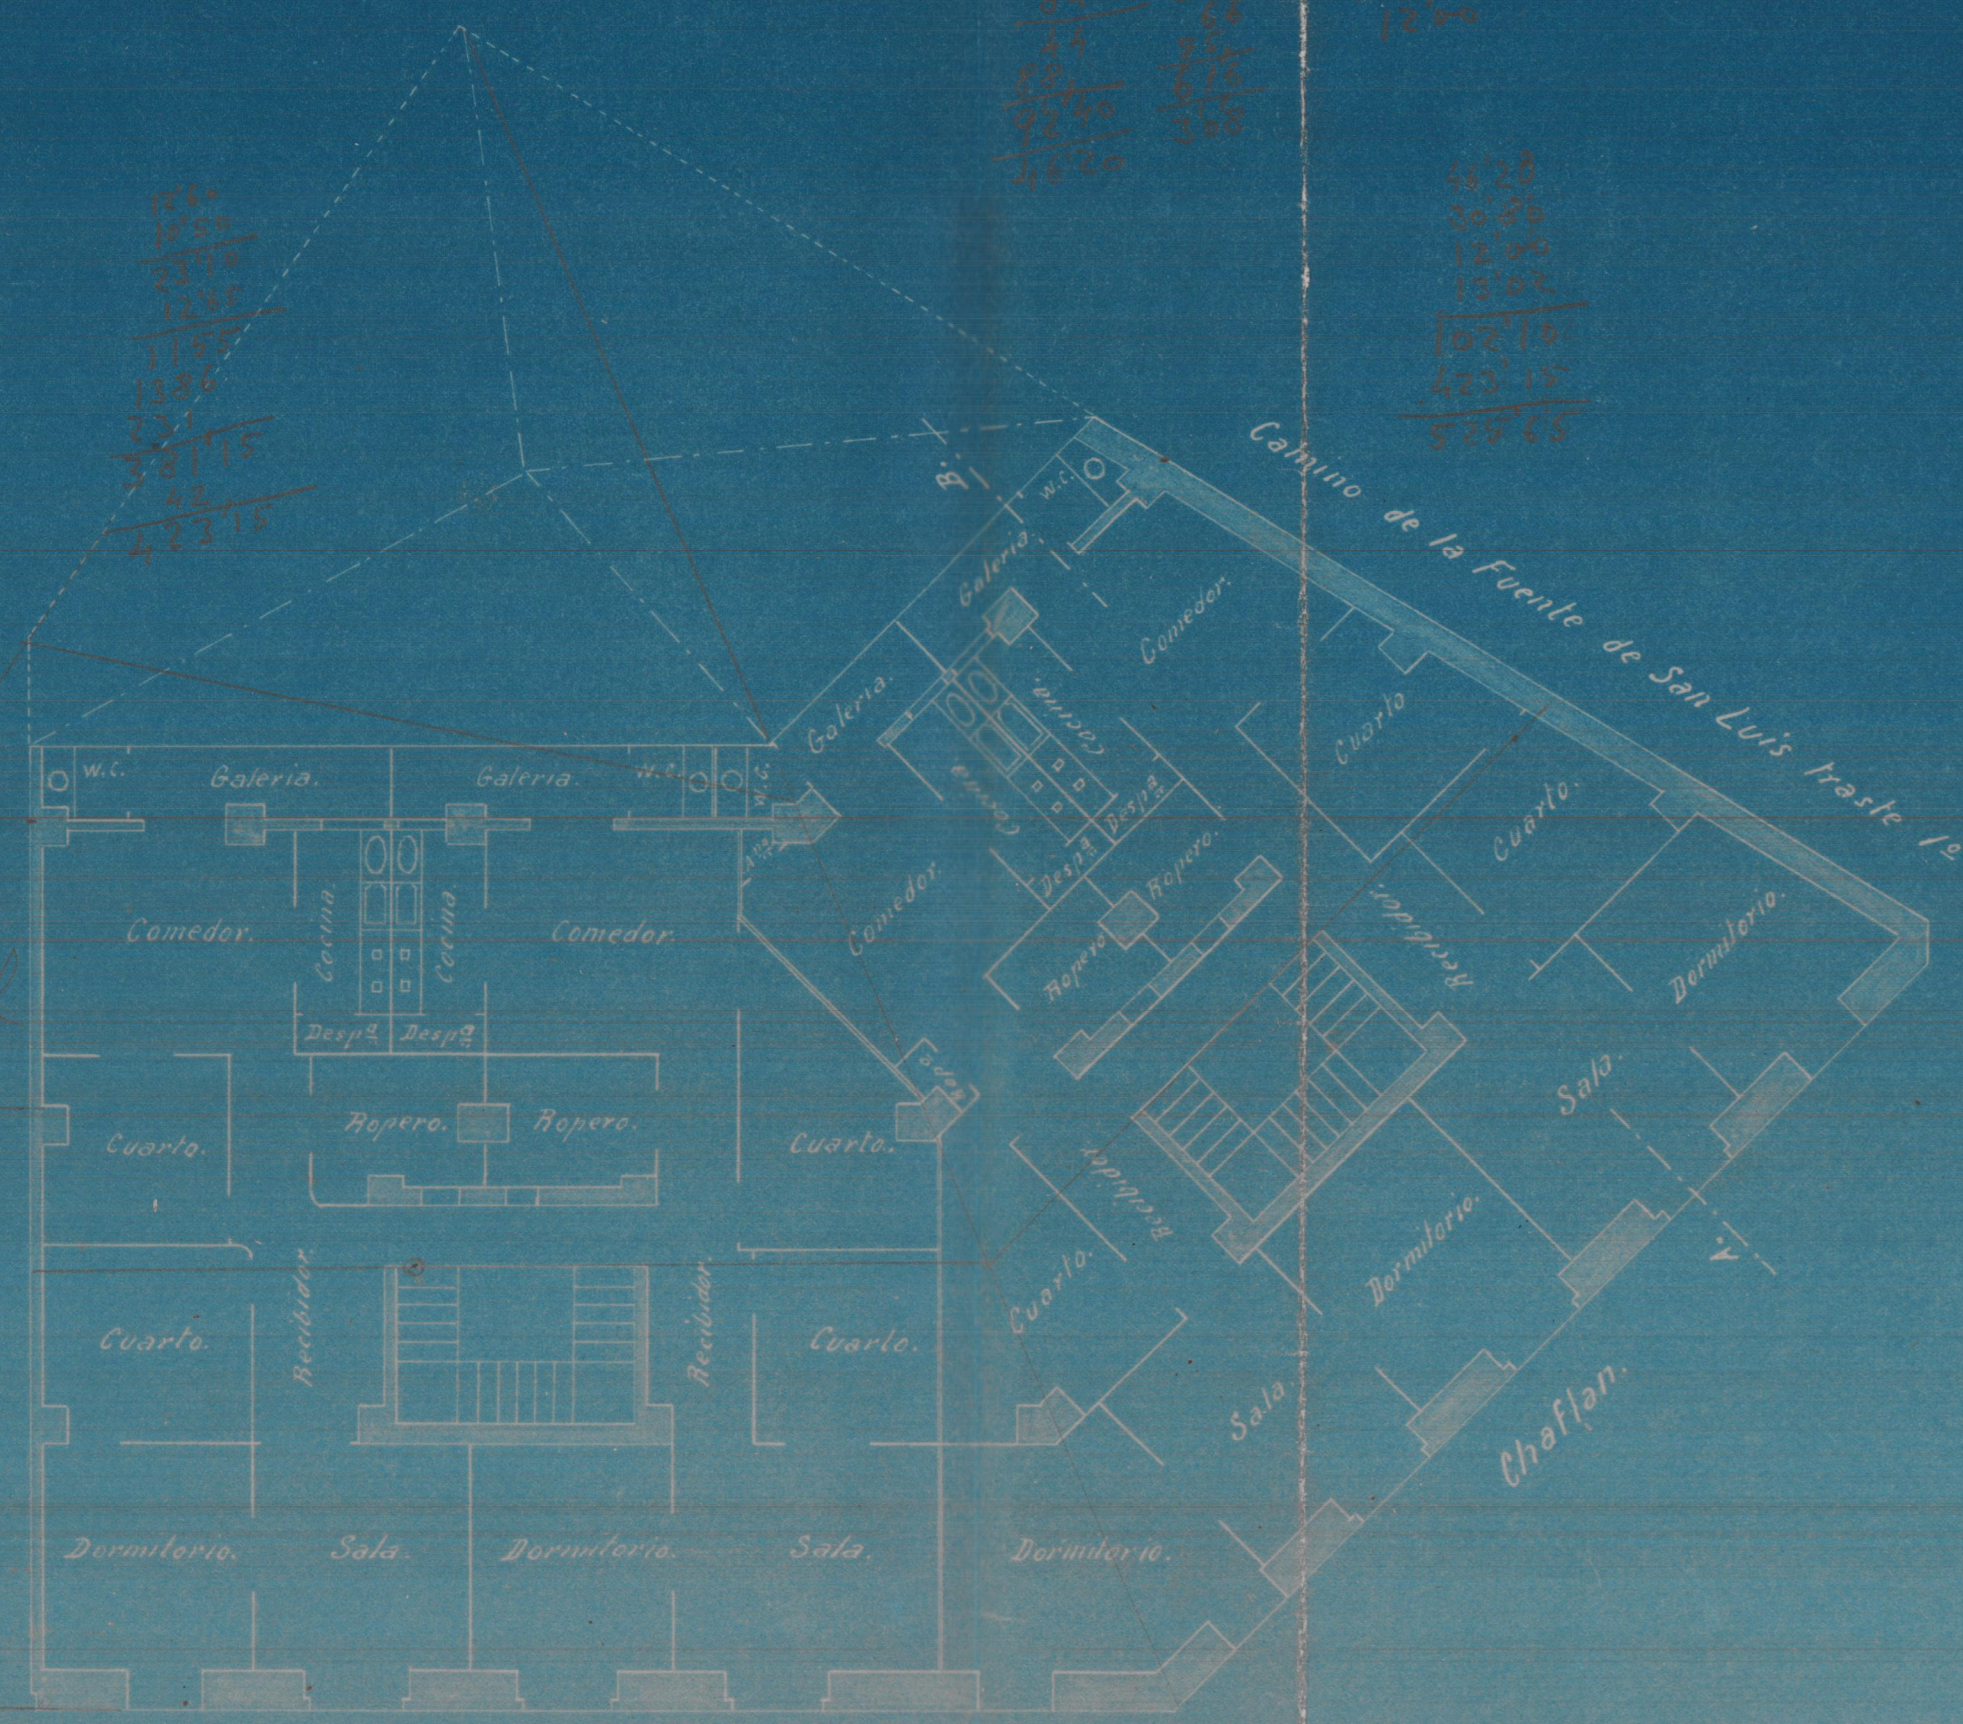


Fachada a la Calle Nº 12


Chafan.

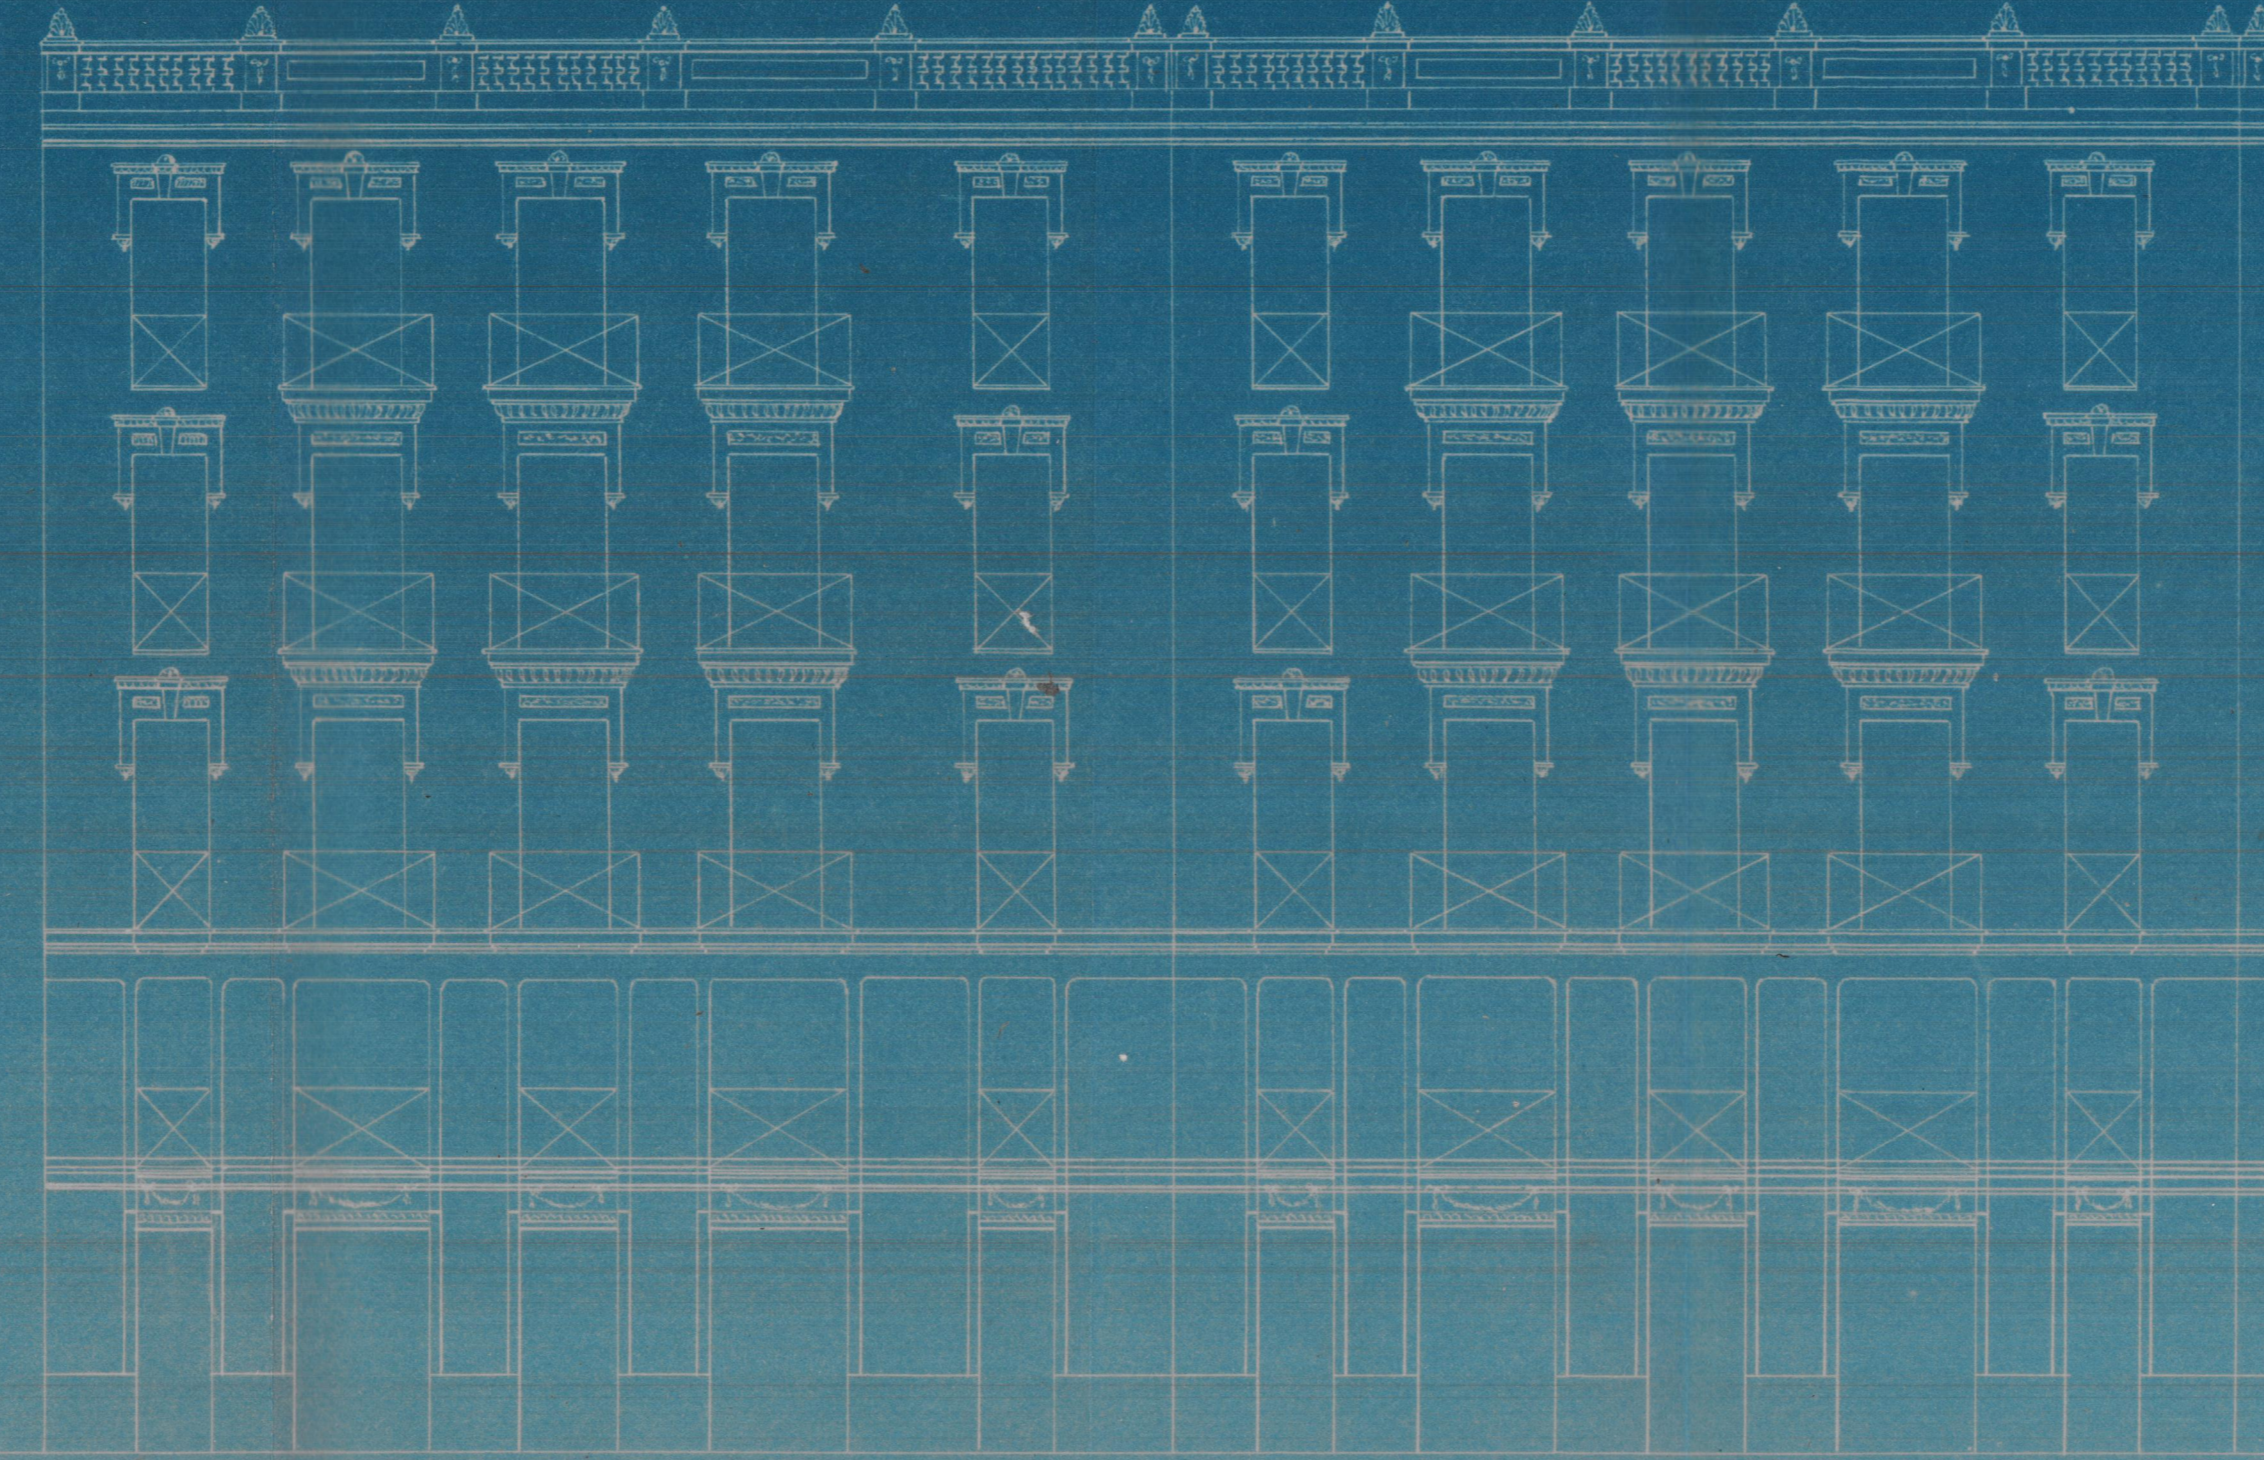

Sección por A.B.

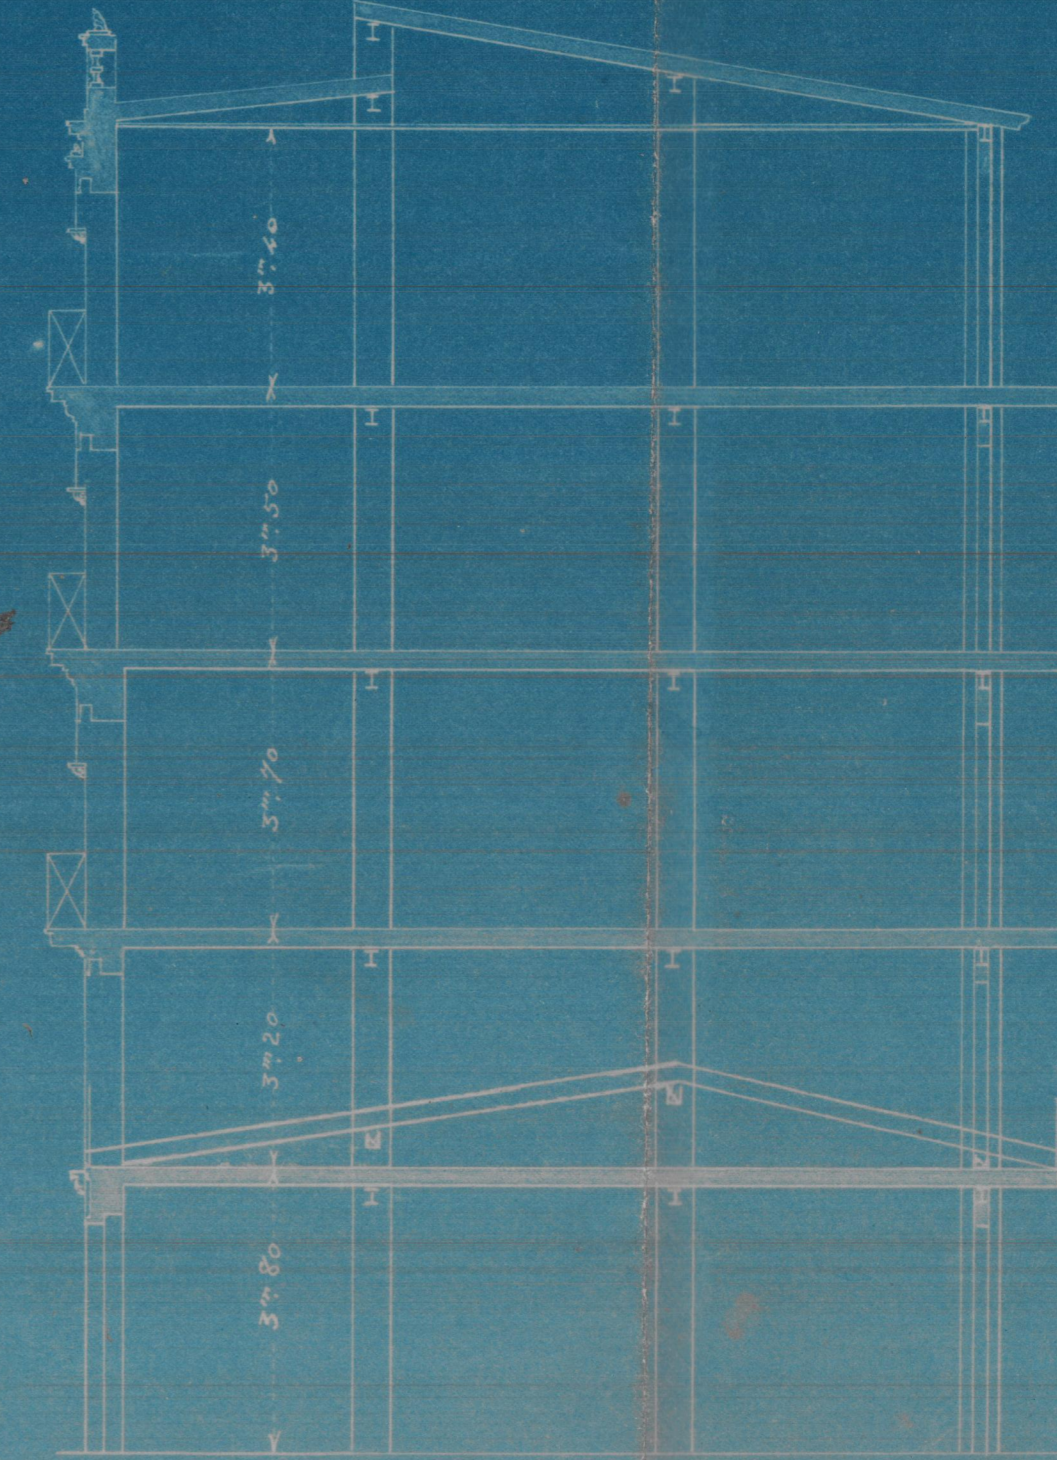

Emplazamiento

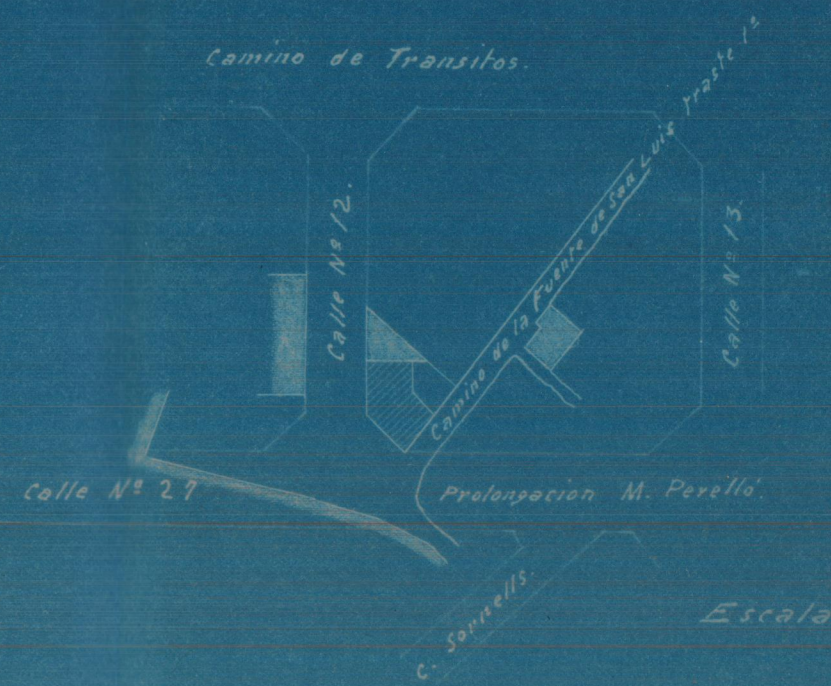

Valencia 24 Agosto 1925.
 El Arquitecto.

Escala 1:100.

Calle Nº 12.

Calle Nº 27.

casal


CASA

Planta de los pisos bajos.




Calle N° 12 del plano (Ensanche)


Planta de los pisos altos.

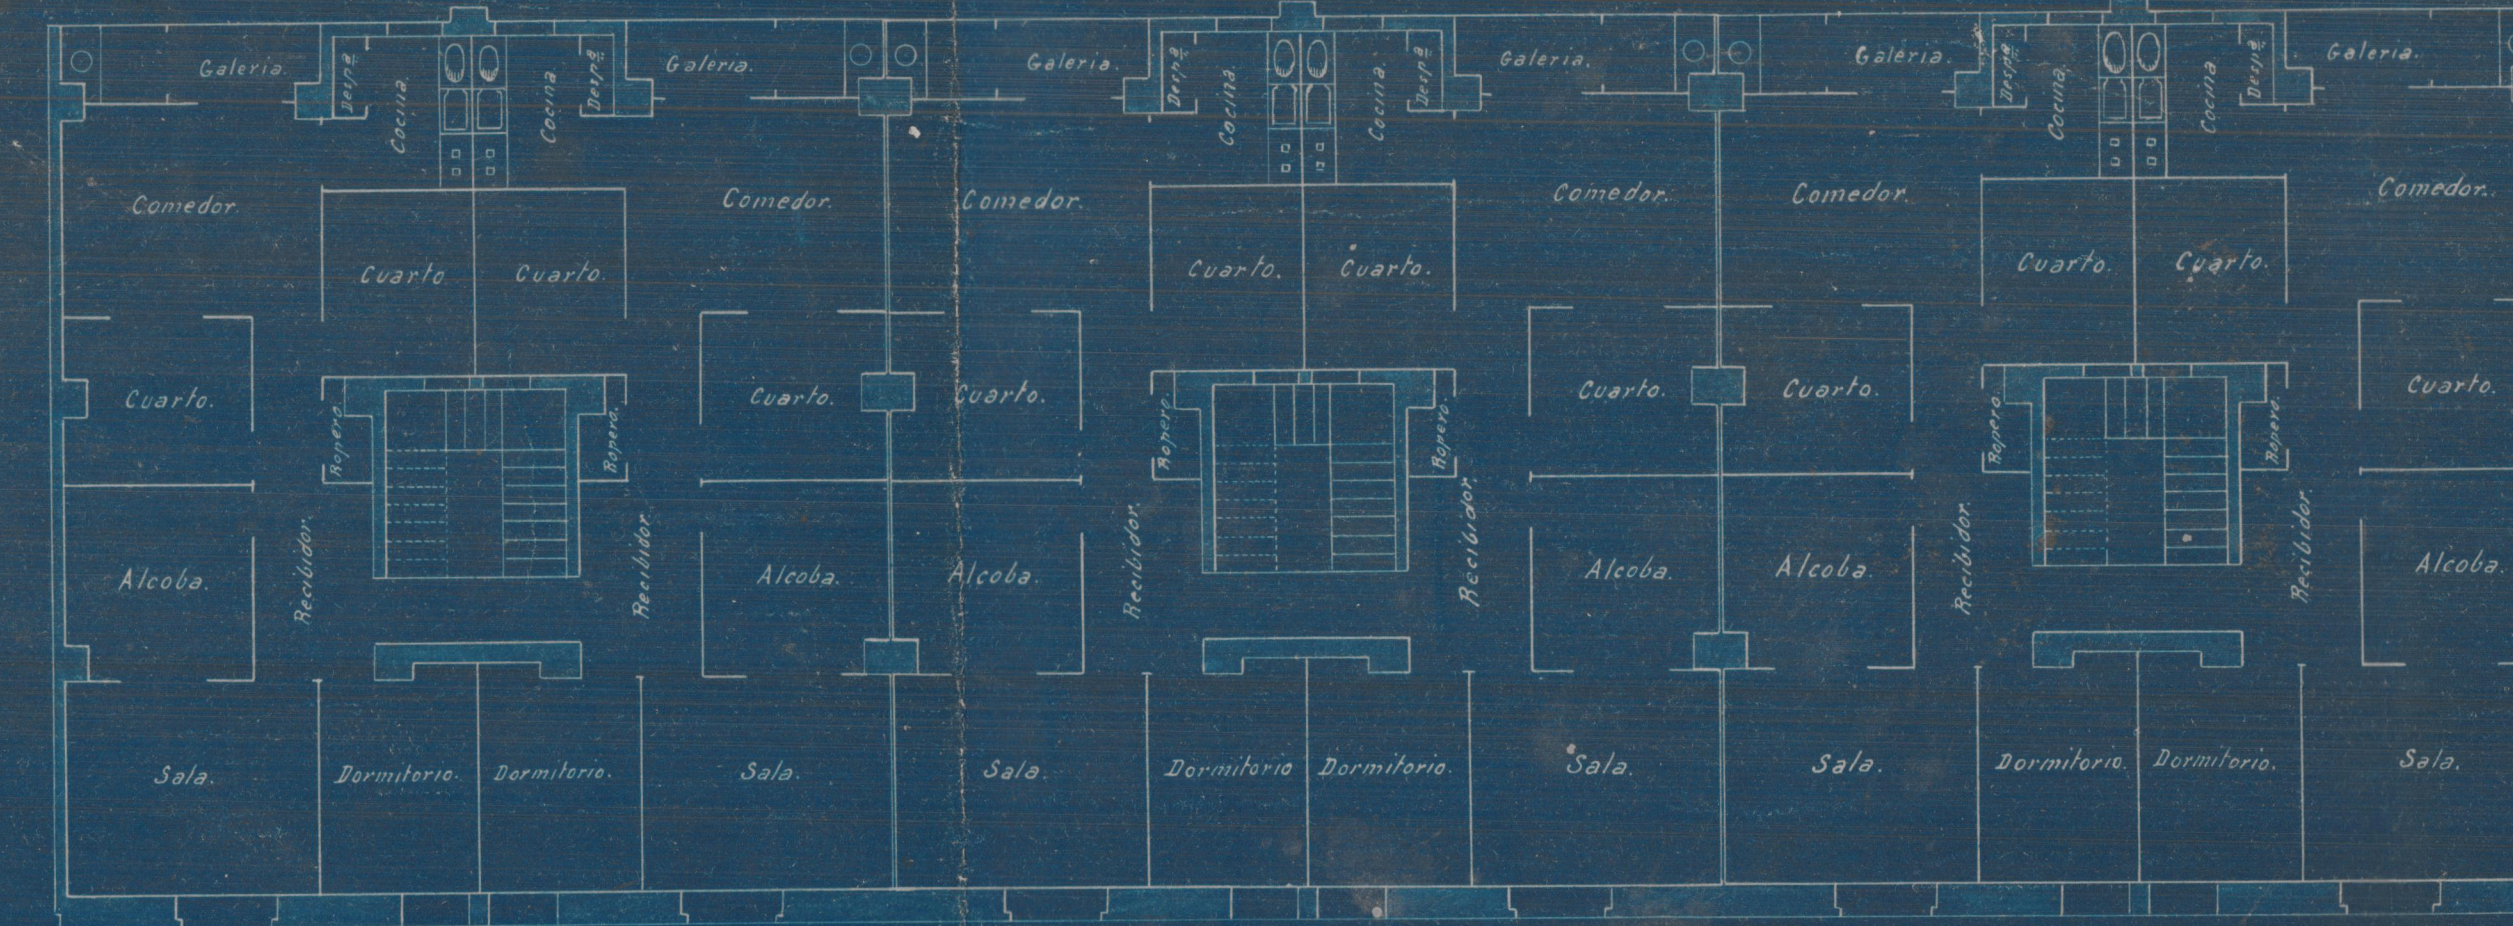

Fachada.

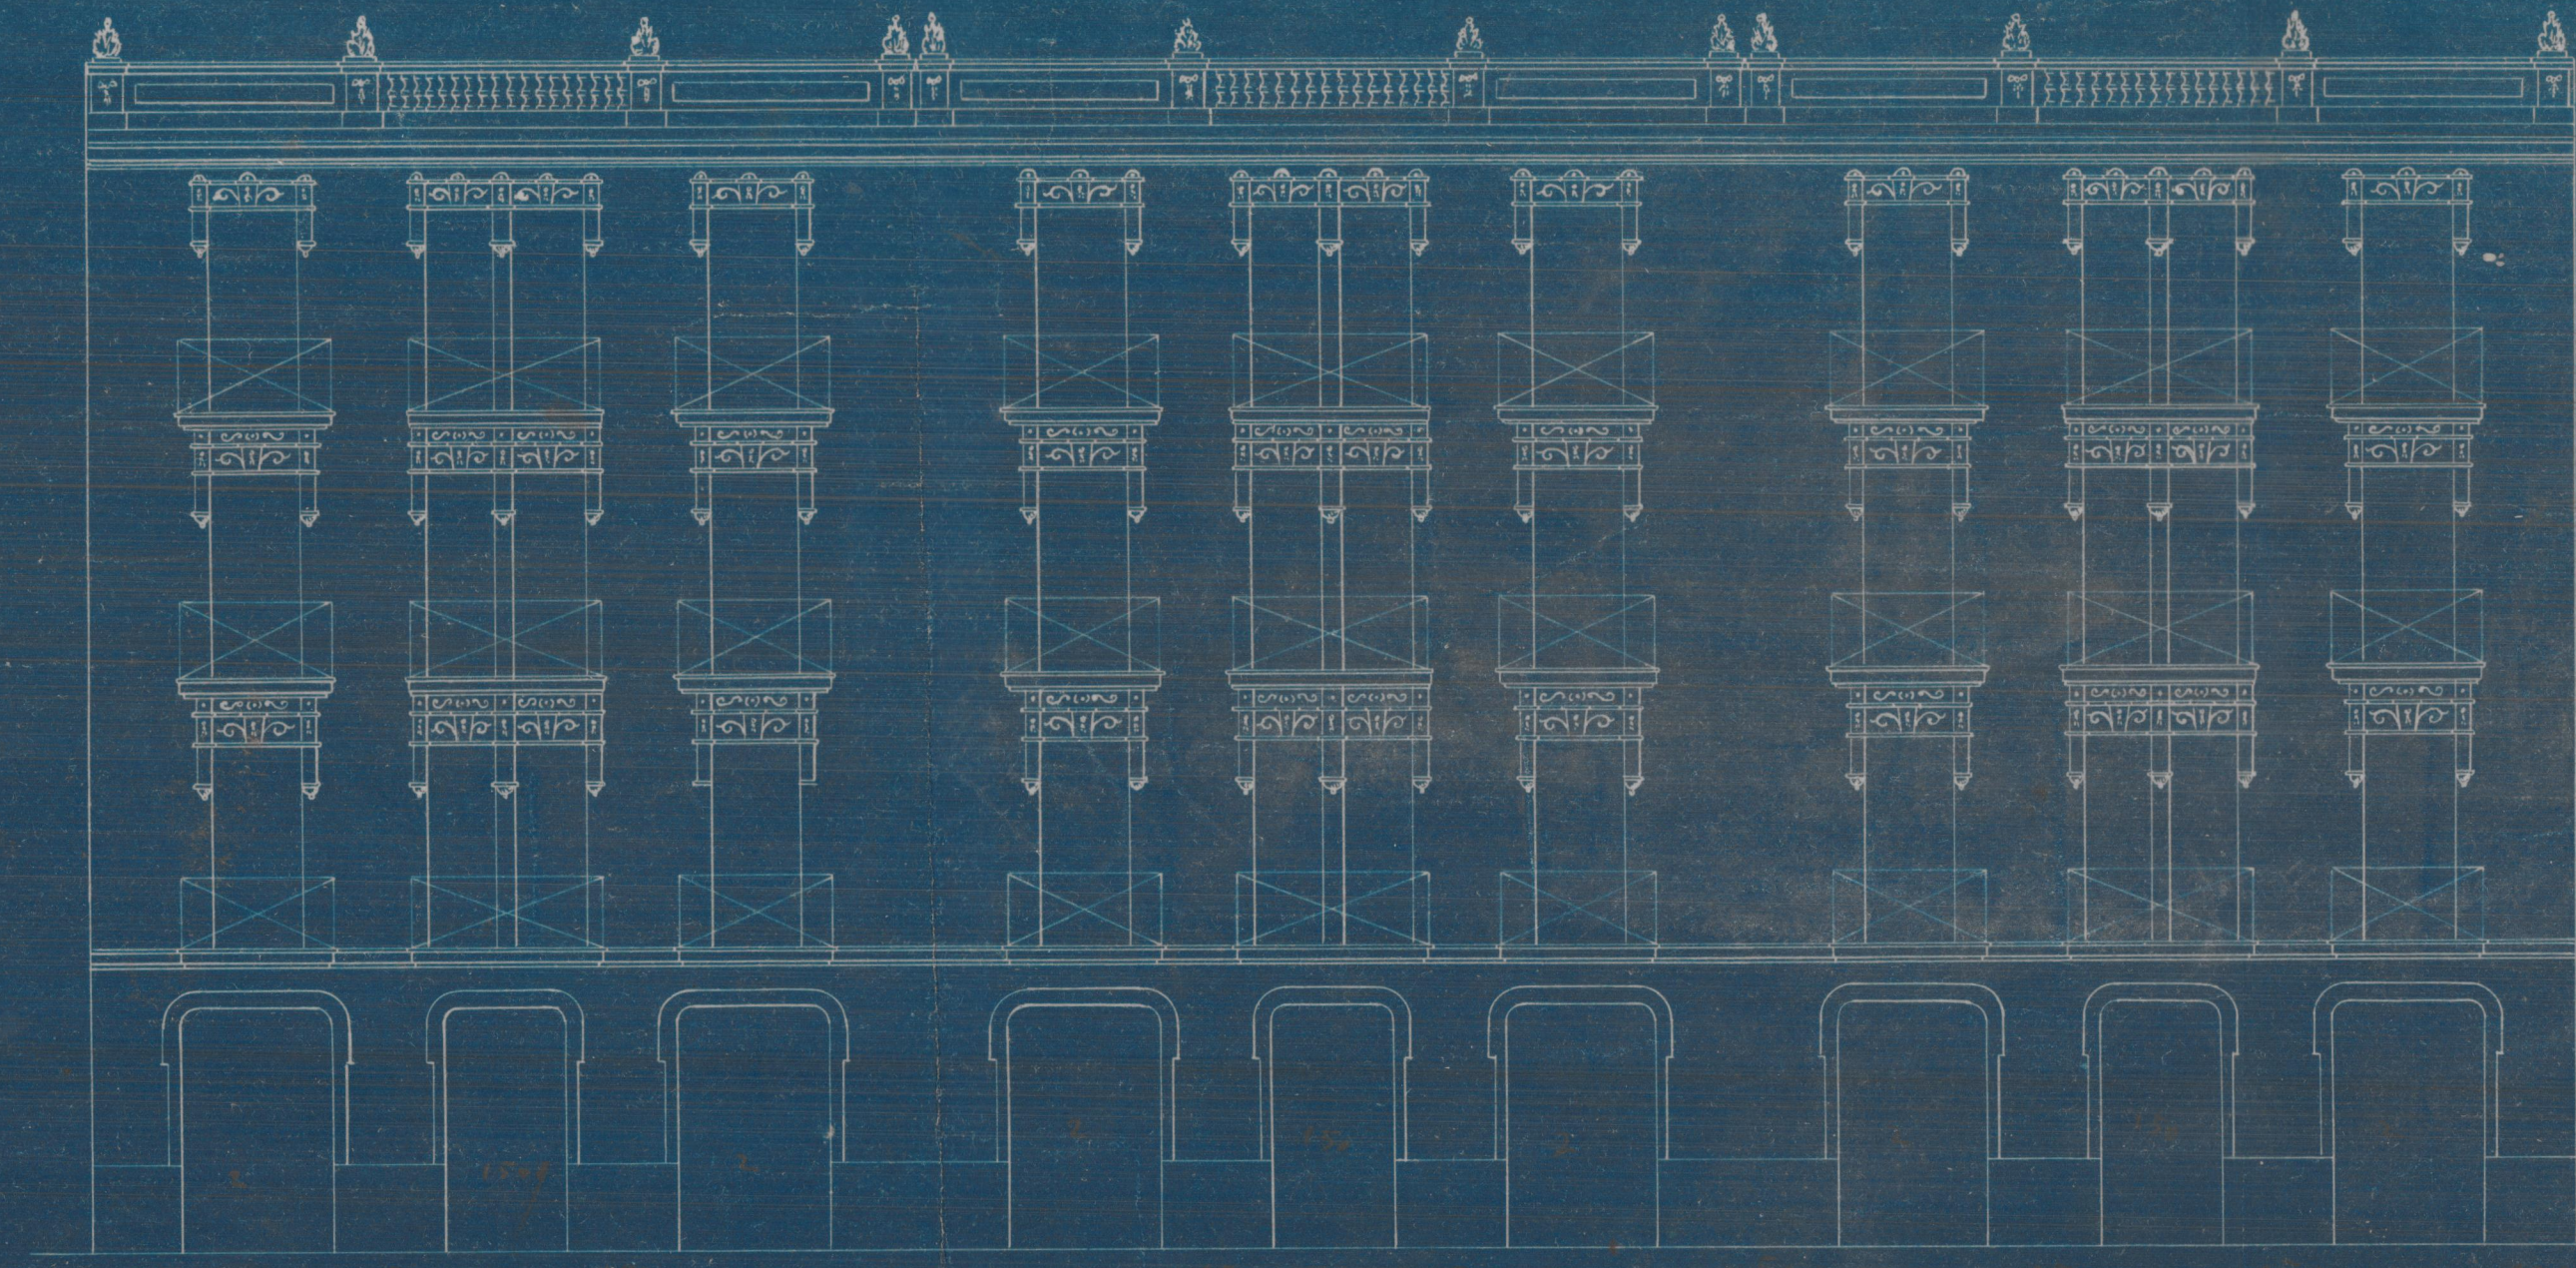

Sección.

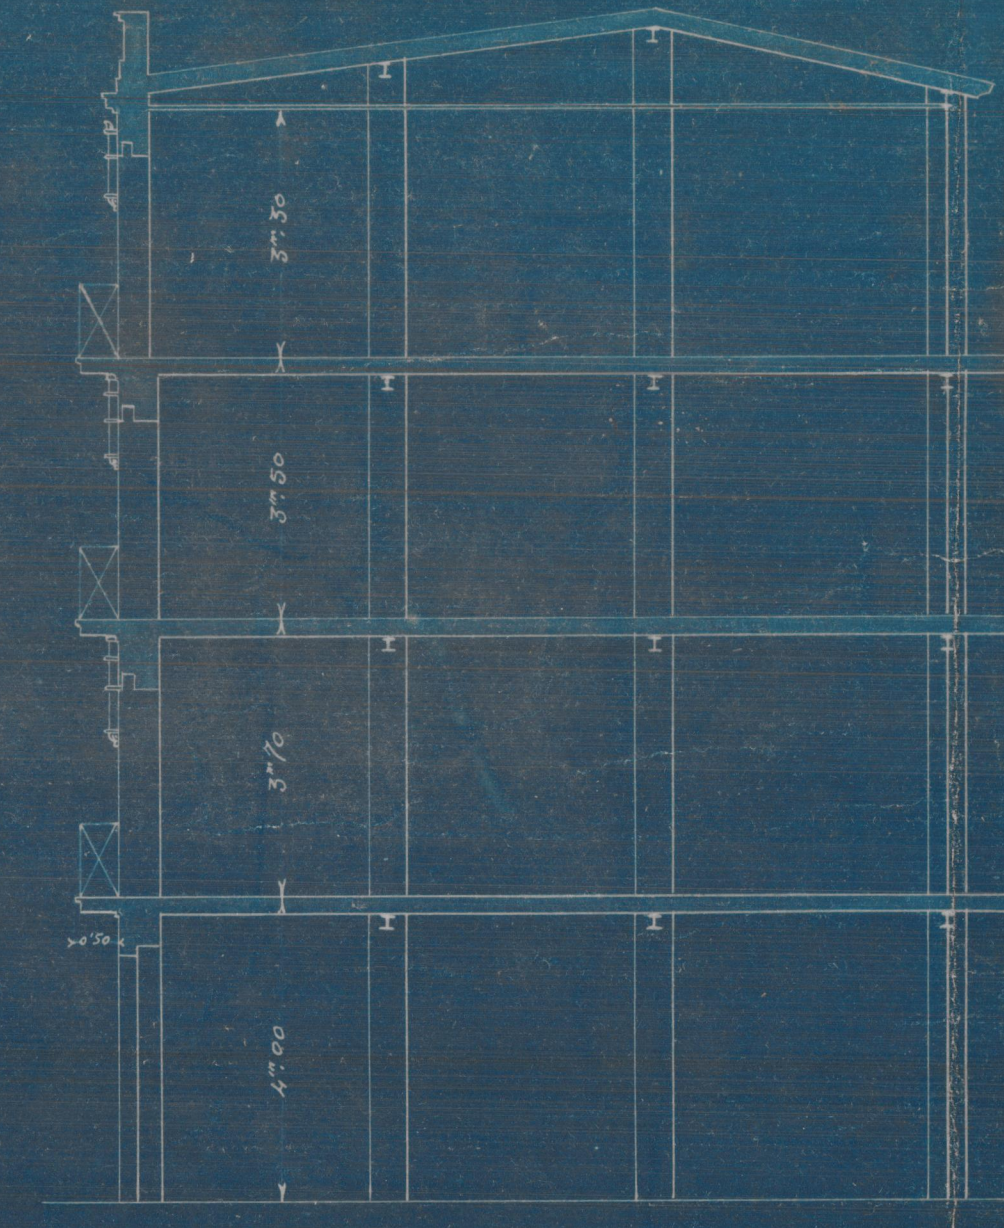

Escala 1:100.

3 edificios

11
 12
