


Planta baja





PLANTA BASA  
E.-1:100

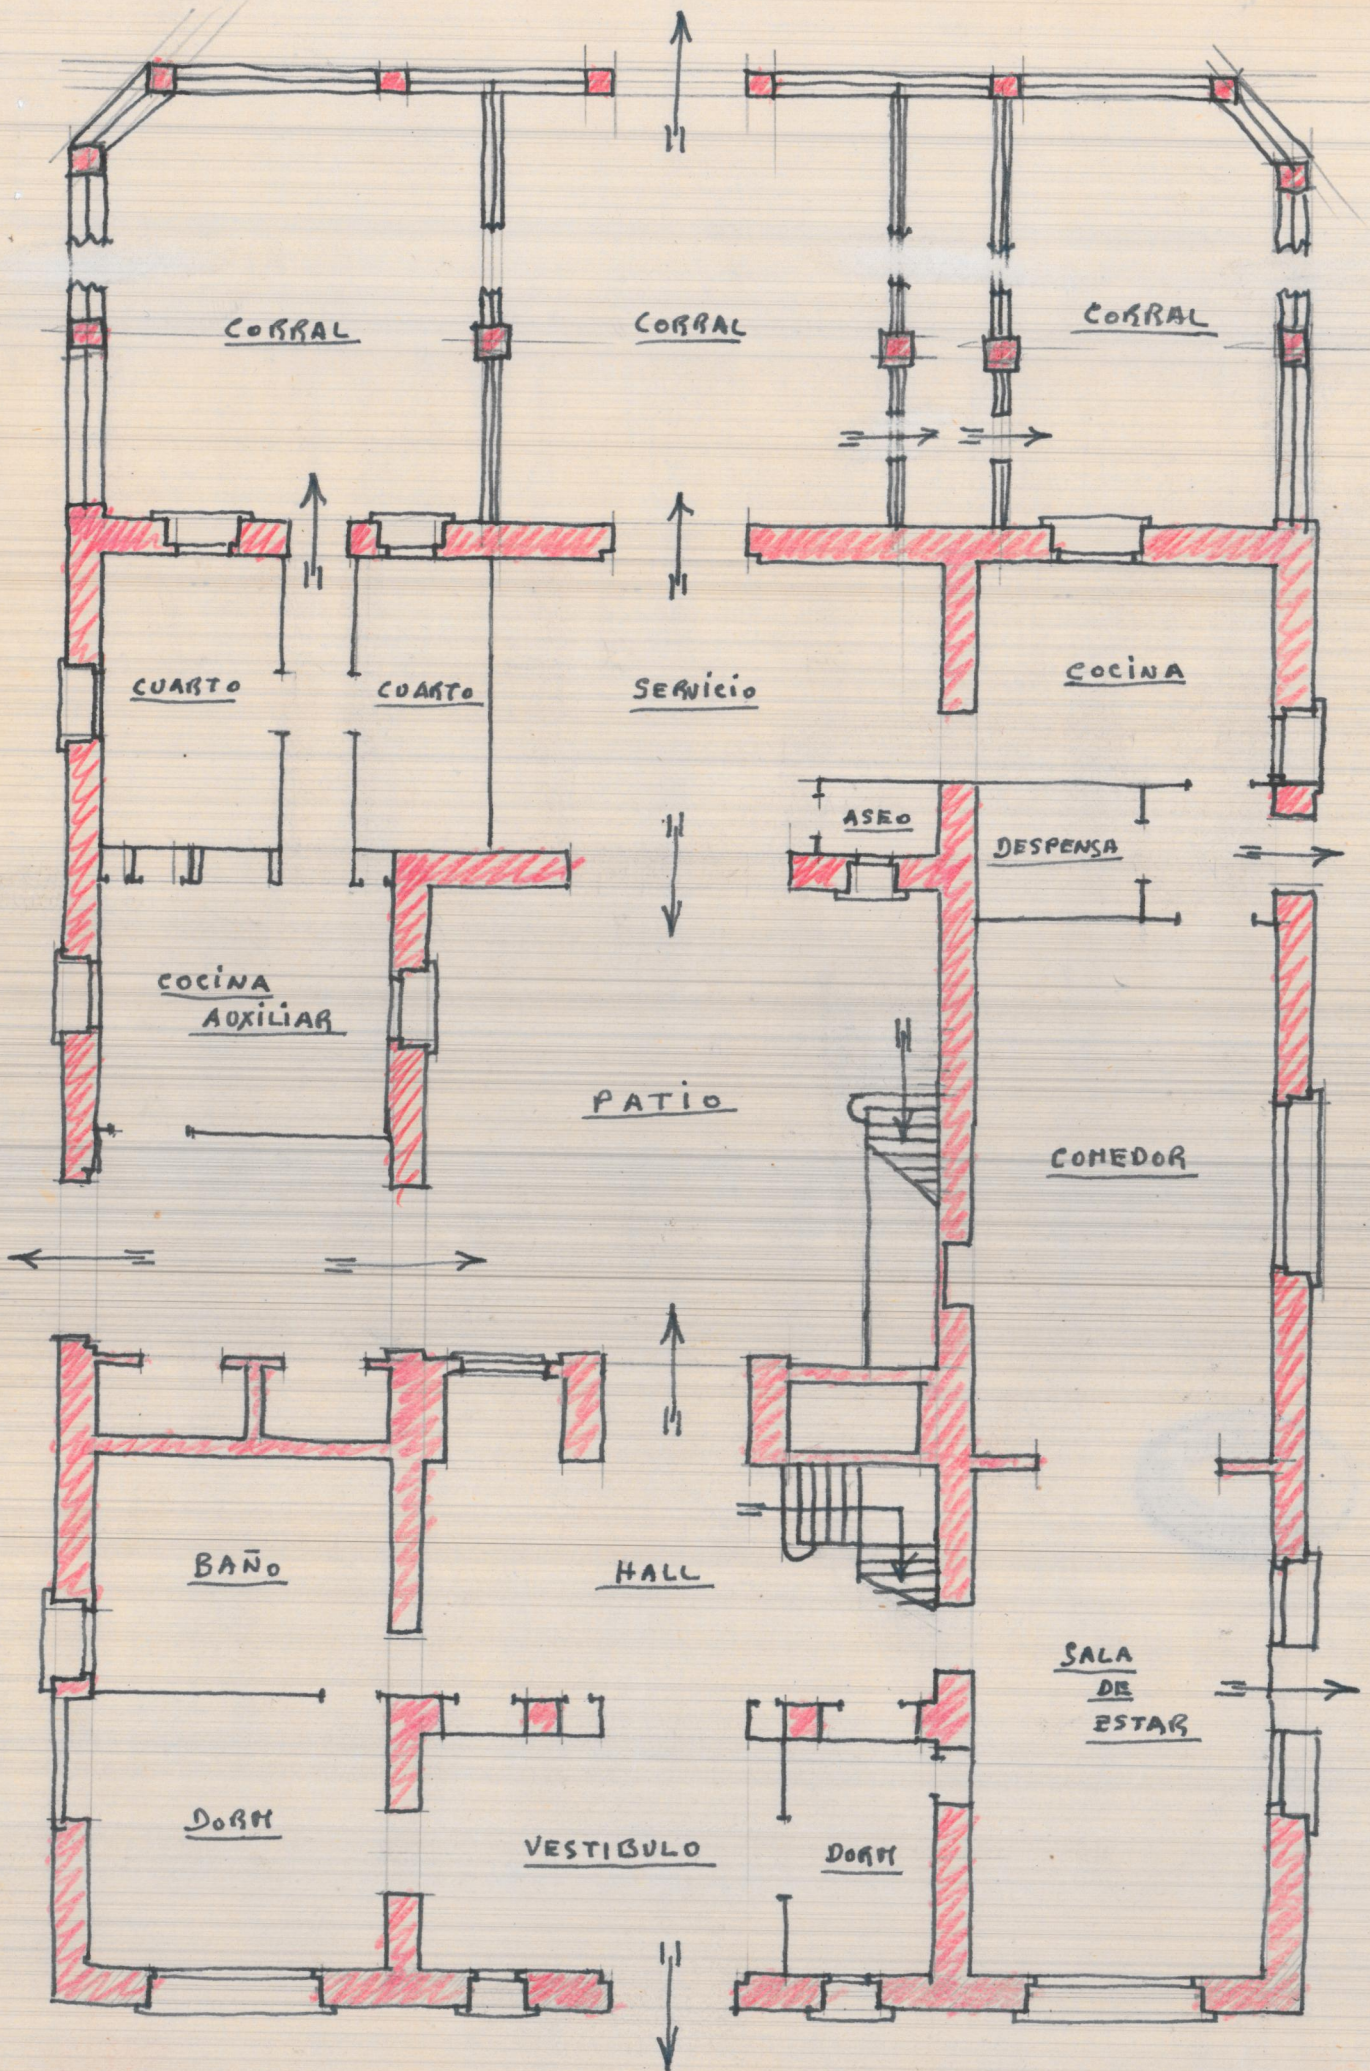