




CARRETERA

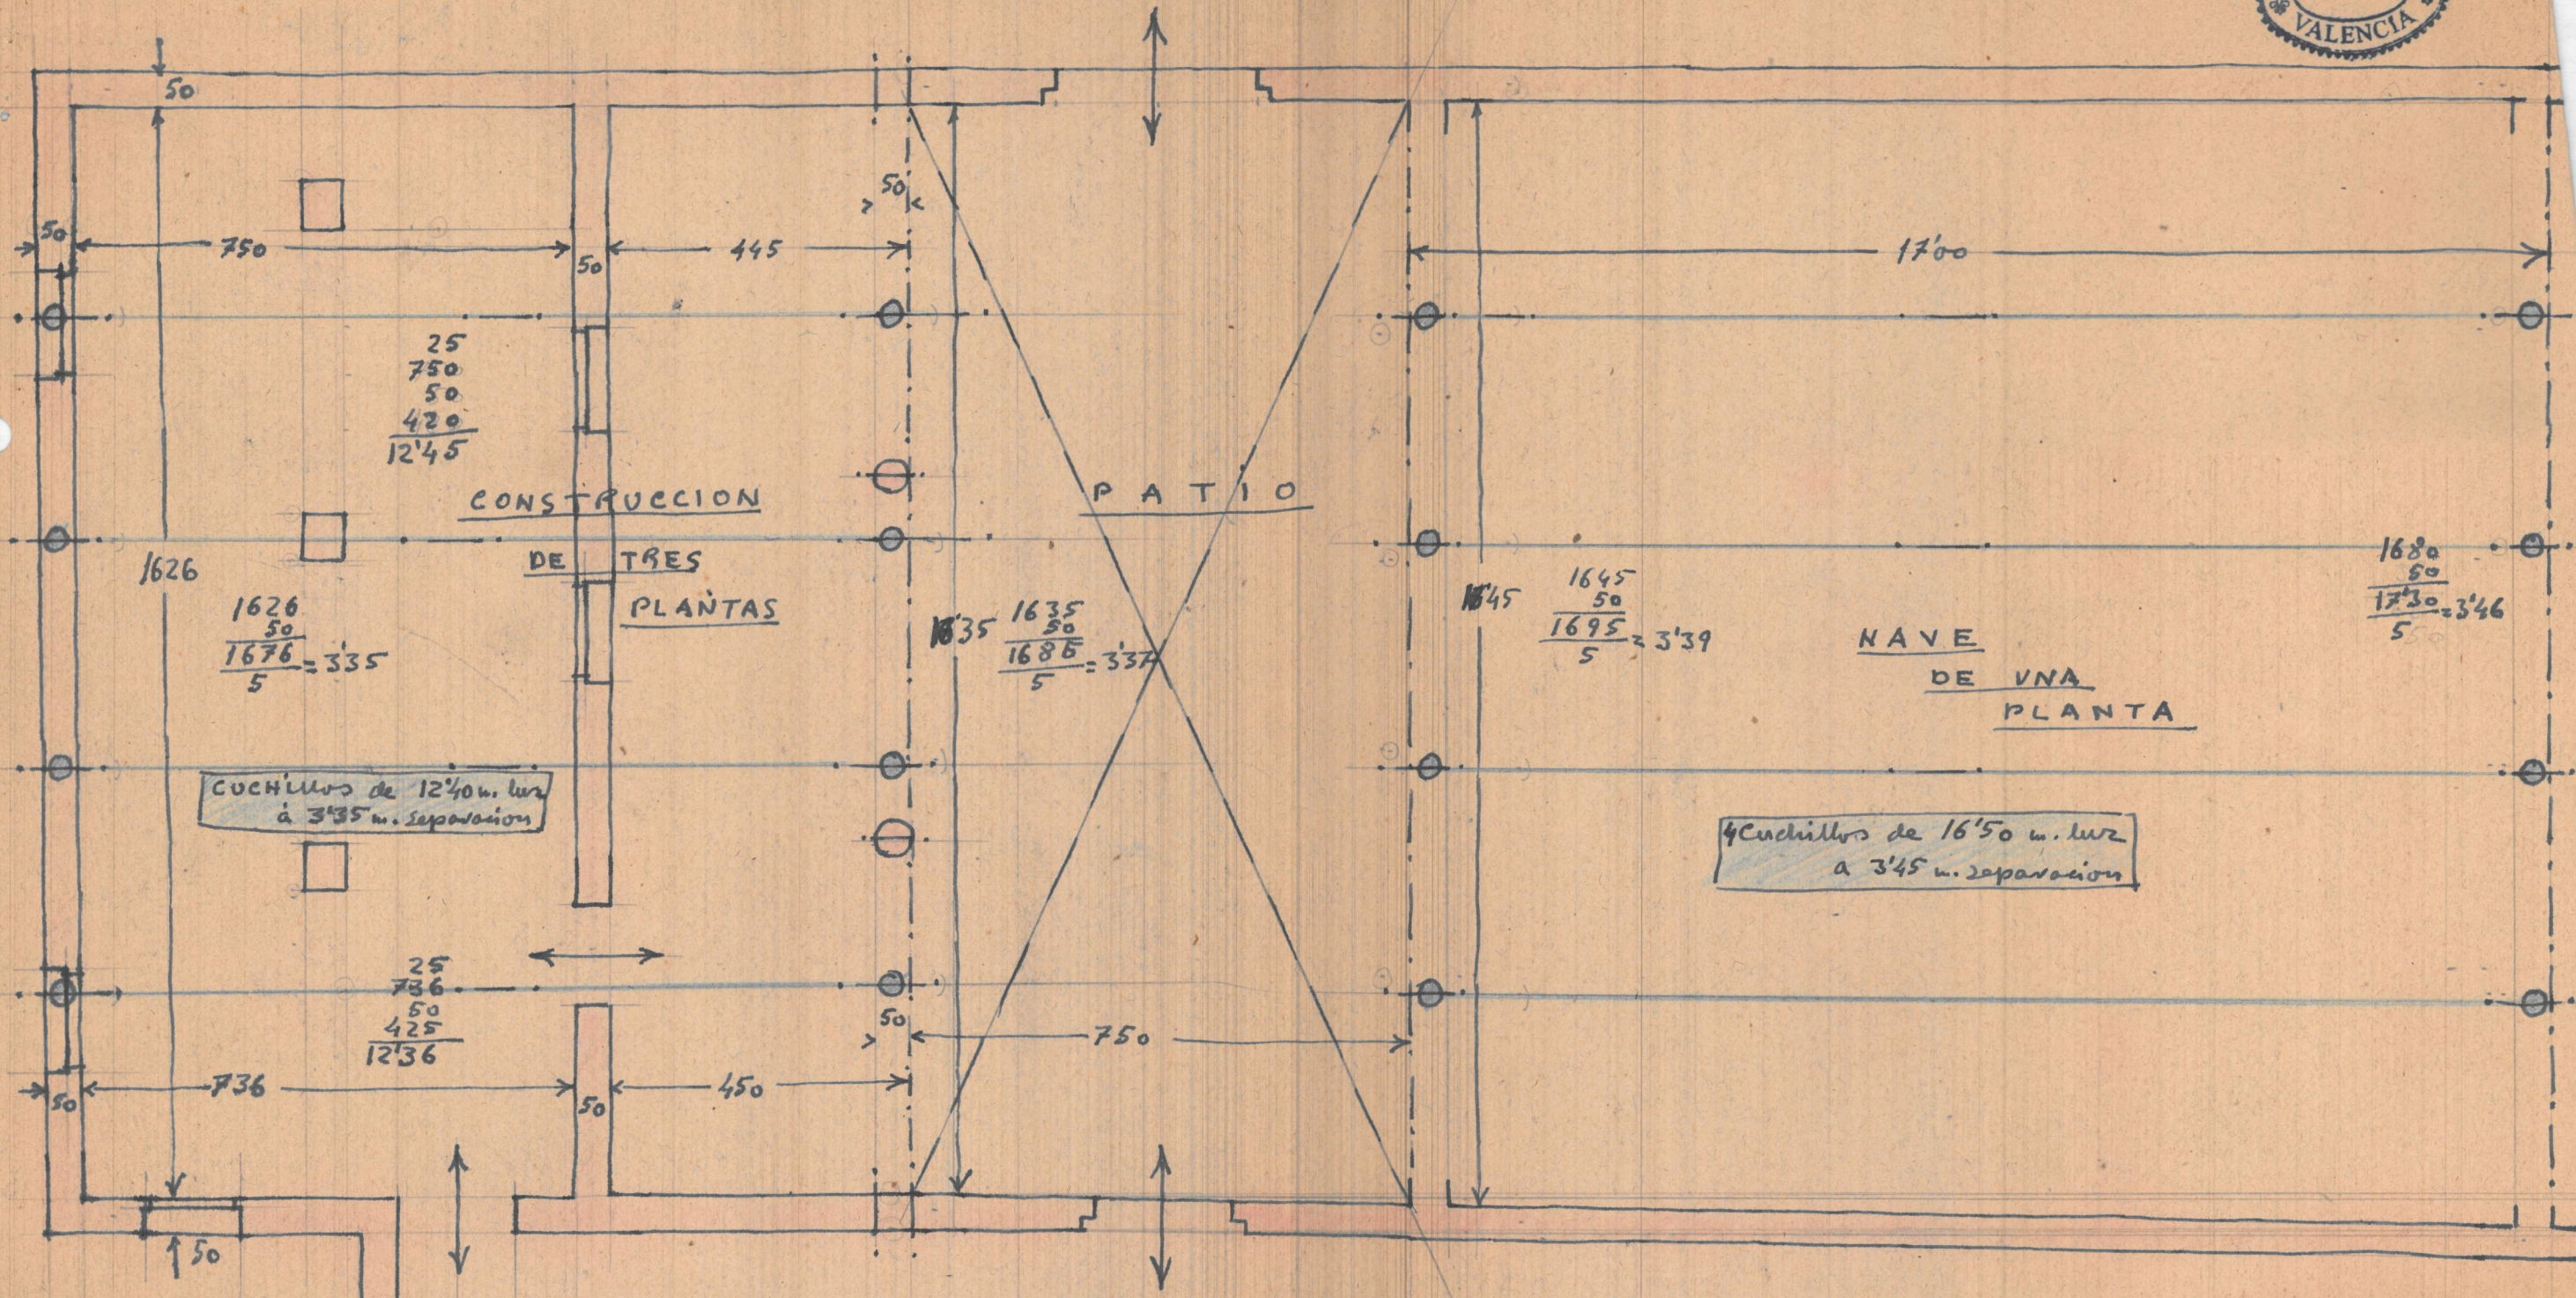

$$\begin{array}{r} 25 \\ 750 \\ 50 \\ 420 \\ \hline 12'45 \end{array}$$

CONSTRUCCION

DE TRES PLANTAS

PATIO

1626

$$\begin{array}{r} 1626 \\ 50 \\ \hline 1676 \\ 5 \\ \hline = 3'35 \end{array}$$

Cuchillos de 12'40 m. luz a 3'35 m. separacion

$$\begin{array}{r} 1635 \\ 50 \\ \hline 1685 \\ 5 \\ \hline = 3'37 \end{array}$$

$$\begin{array}{r} 1645 \\ 50 \\ \hline 1695 \\ 5 \\ \hline = 3'39 \end{array}$$

NAVE DE UNA PLANTA

$$\begin{array}{r} 1680 \\ 50 \\ \hline 1730 \\ 5 \\ \hline = 3'46 \end{array}$$

$$\begin{array}{r} 25 \\ 736 \\ 50 \\ 425 \\ \hline 12'36 \end{array}$$



736



$$\begin{array}{r} 50 \\ 736 \\ 450 \\ \hline 1236 \\ 50 \end{array}$$

$$\begin{array}{r} 750 \\ 50 \\ \hline 800 \end{array}$$

750

