


FARO

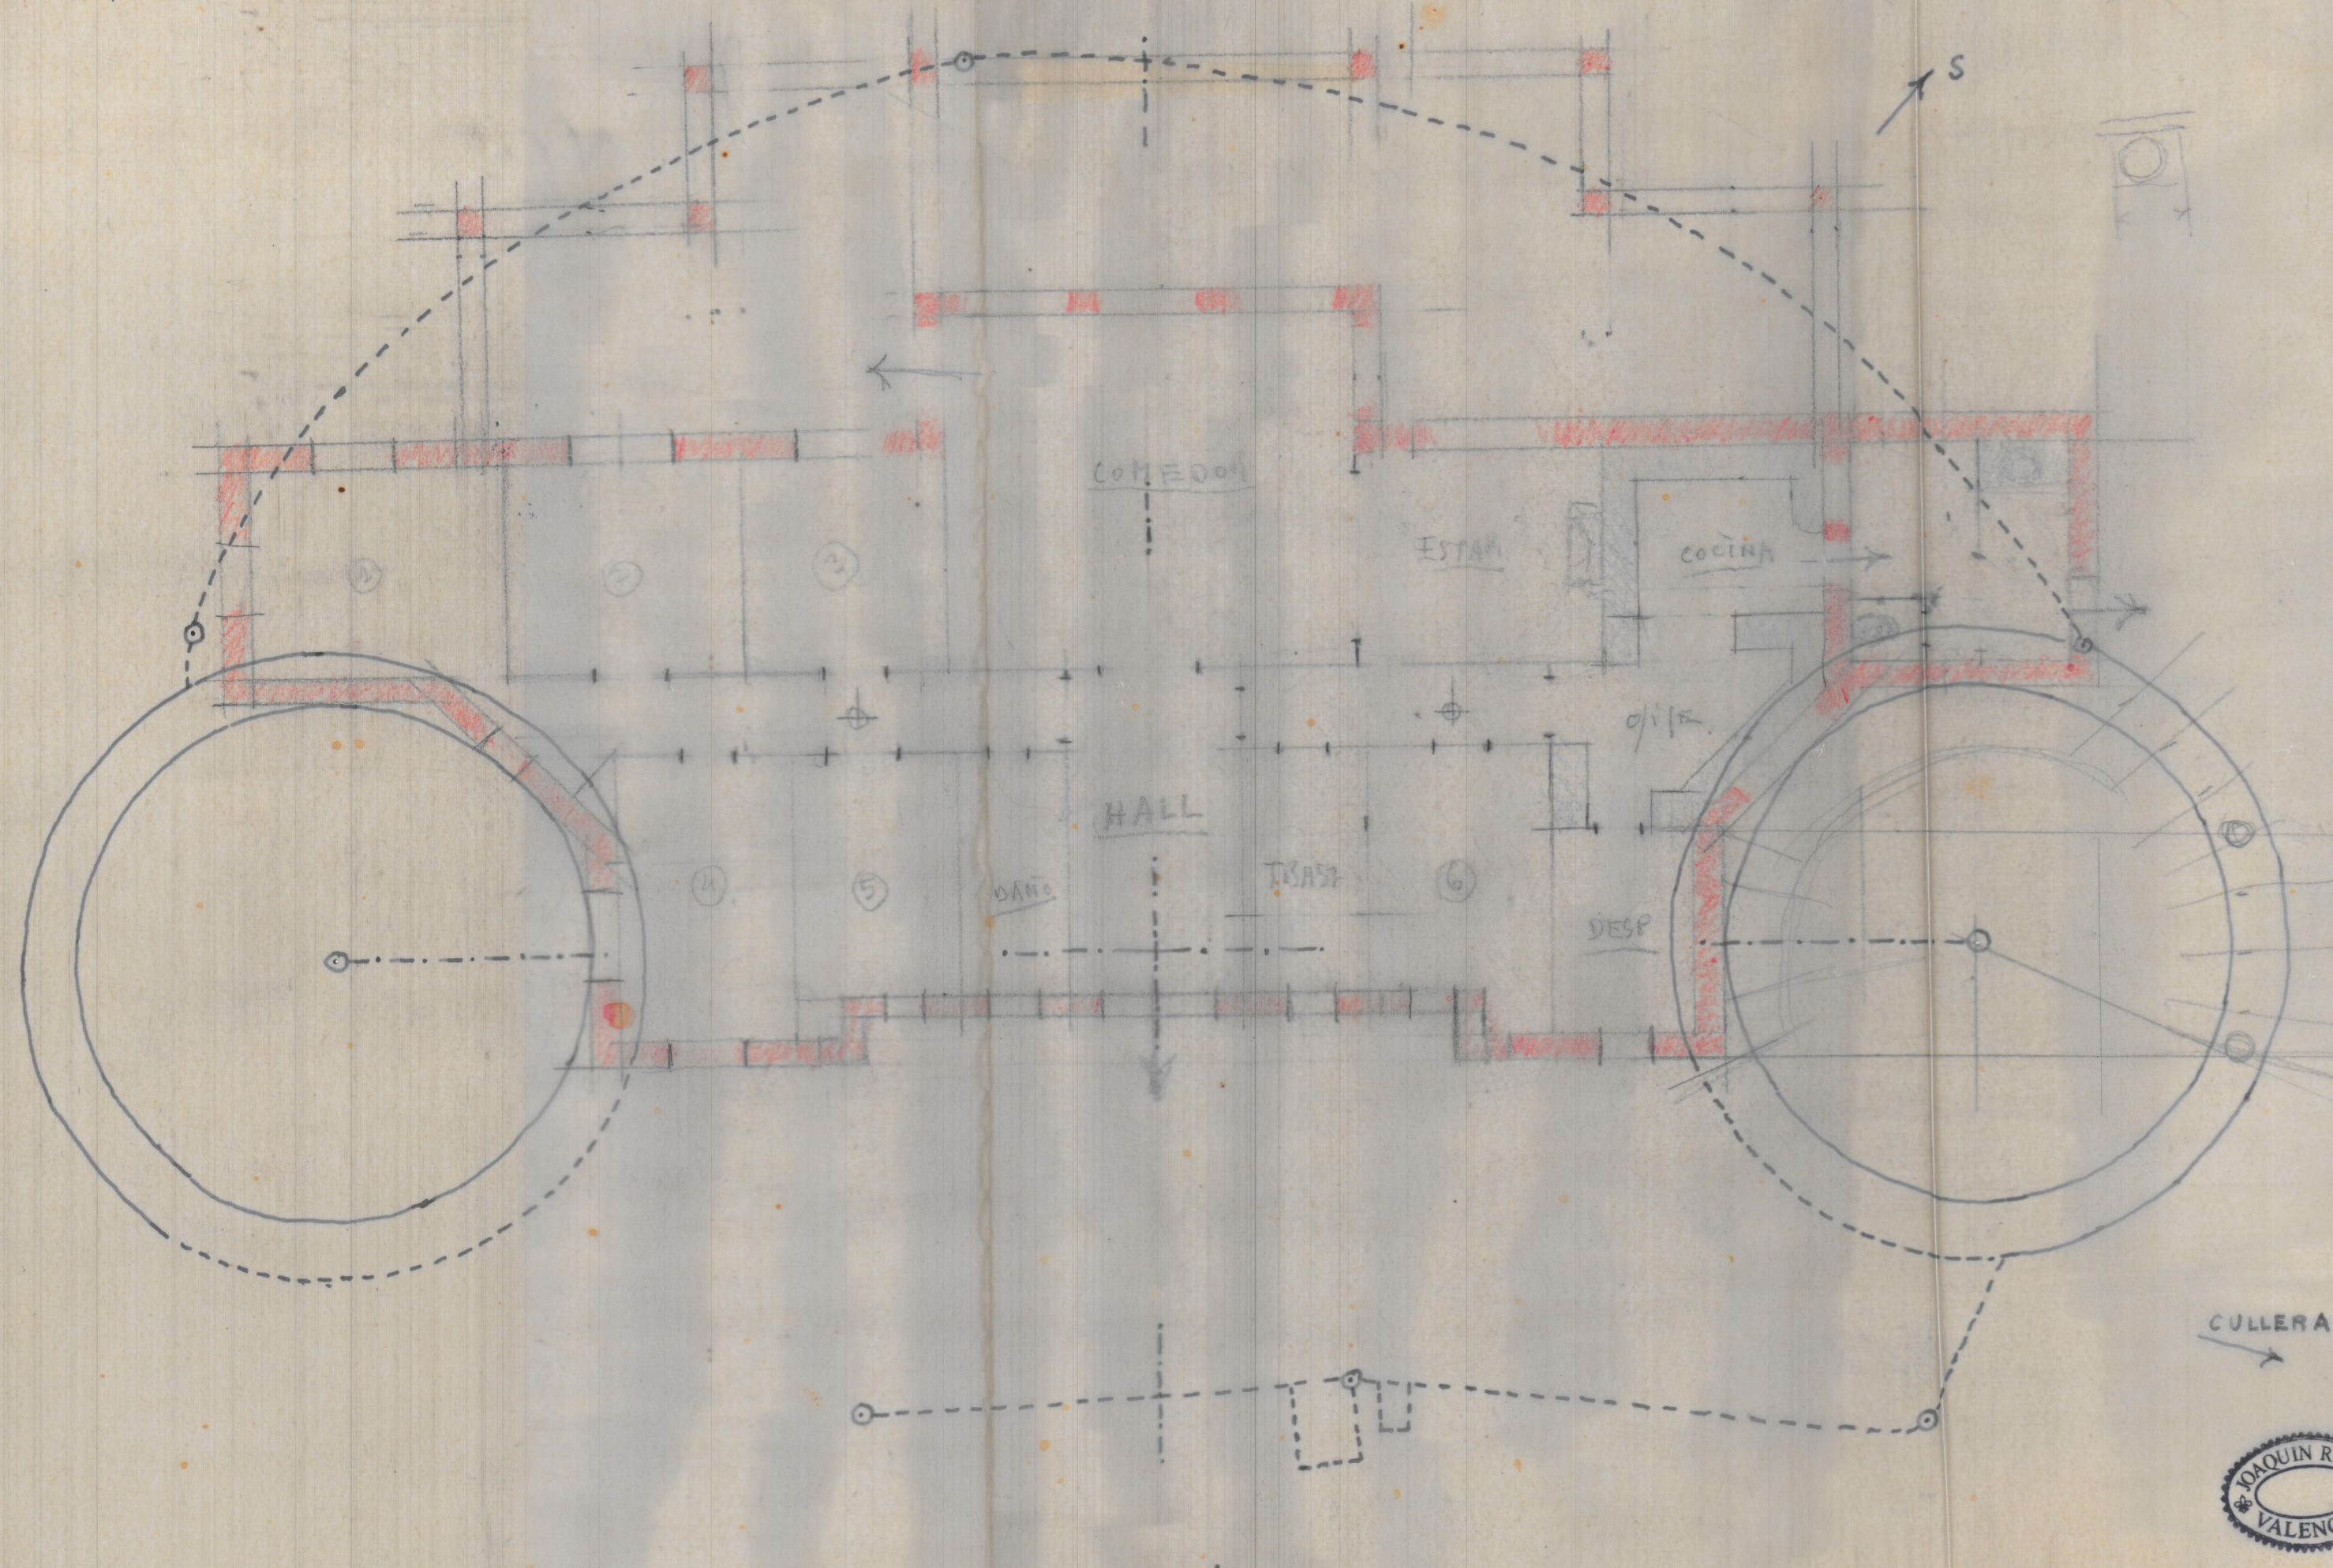

COMEDOR

ESTAN.

COCINA

HALL

BAÑO


TRASP.

DESP.


CULLERA

VALENCIA



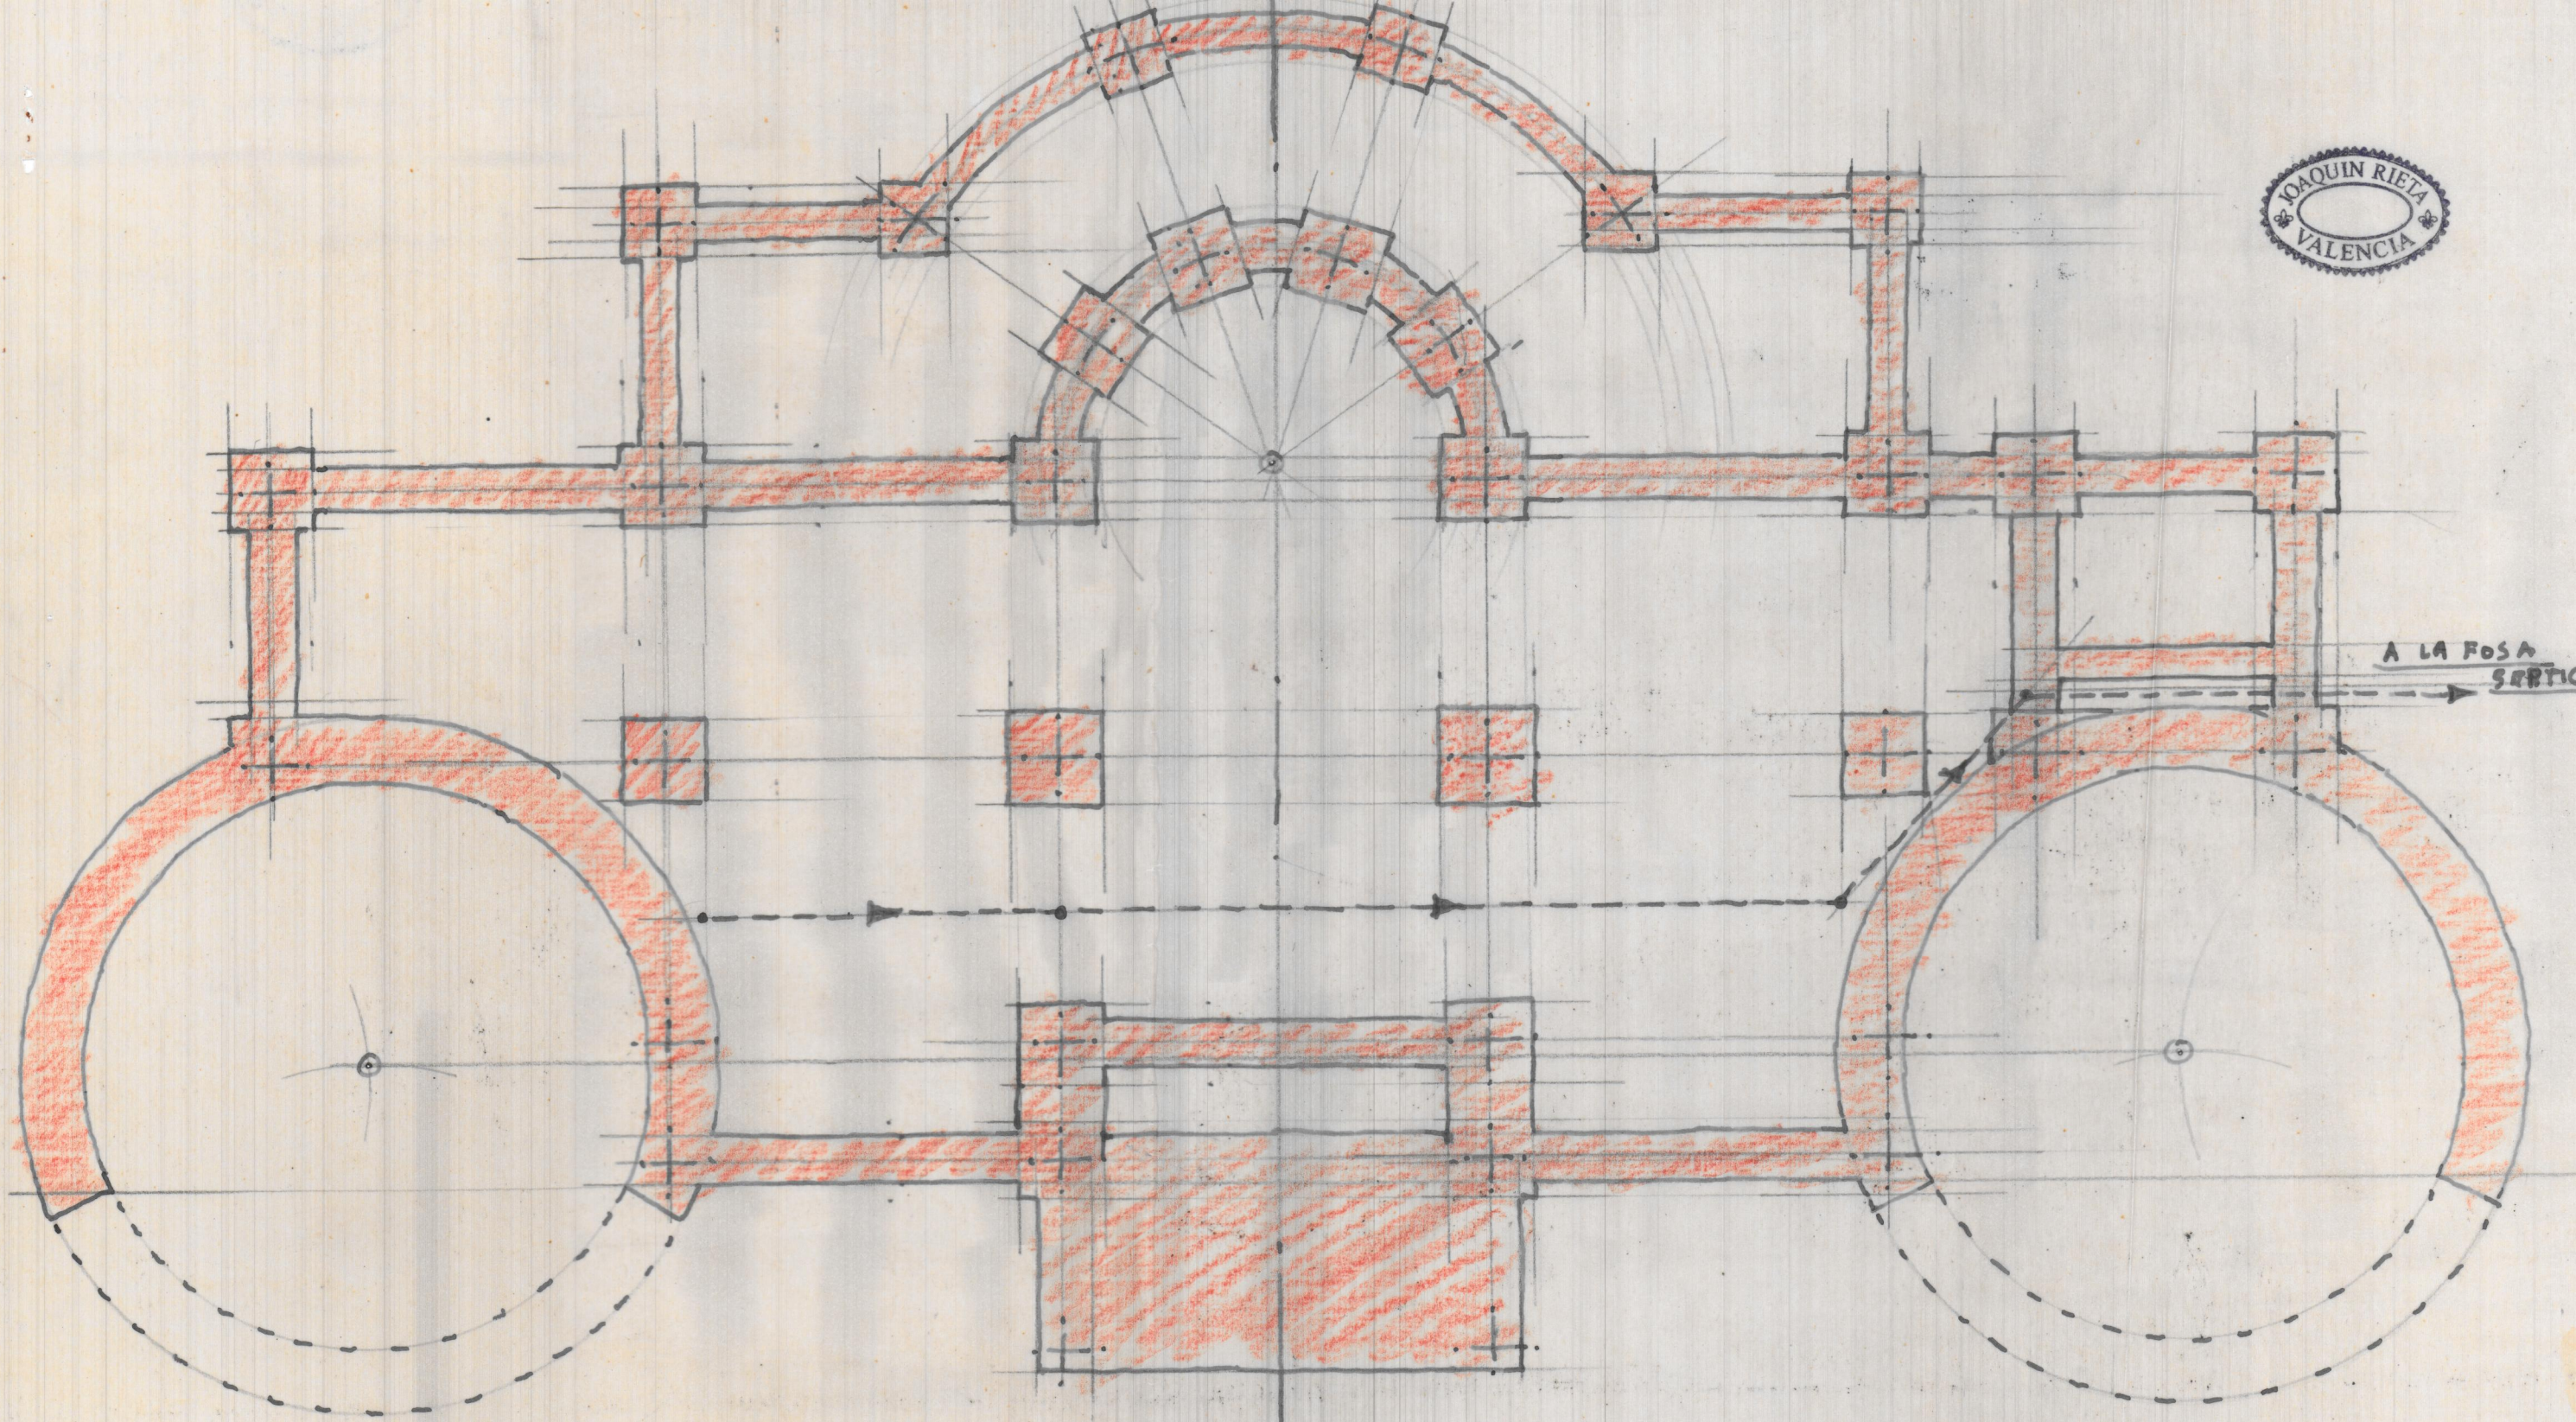

PLANTA DE CIMENTOS Y DESAGUES

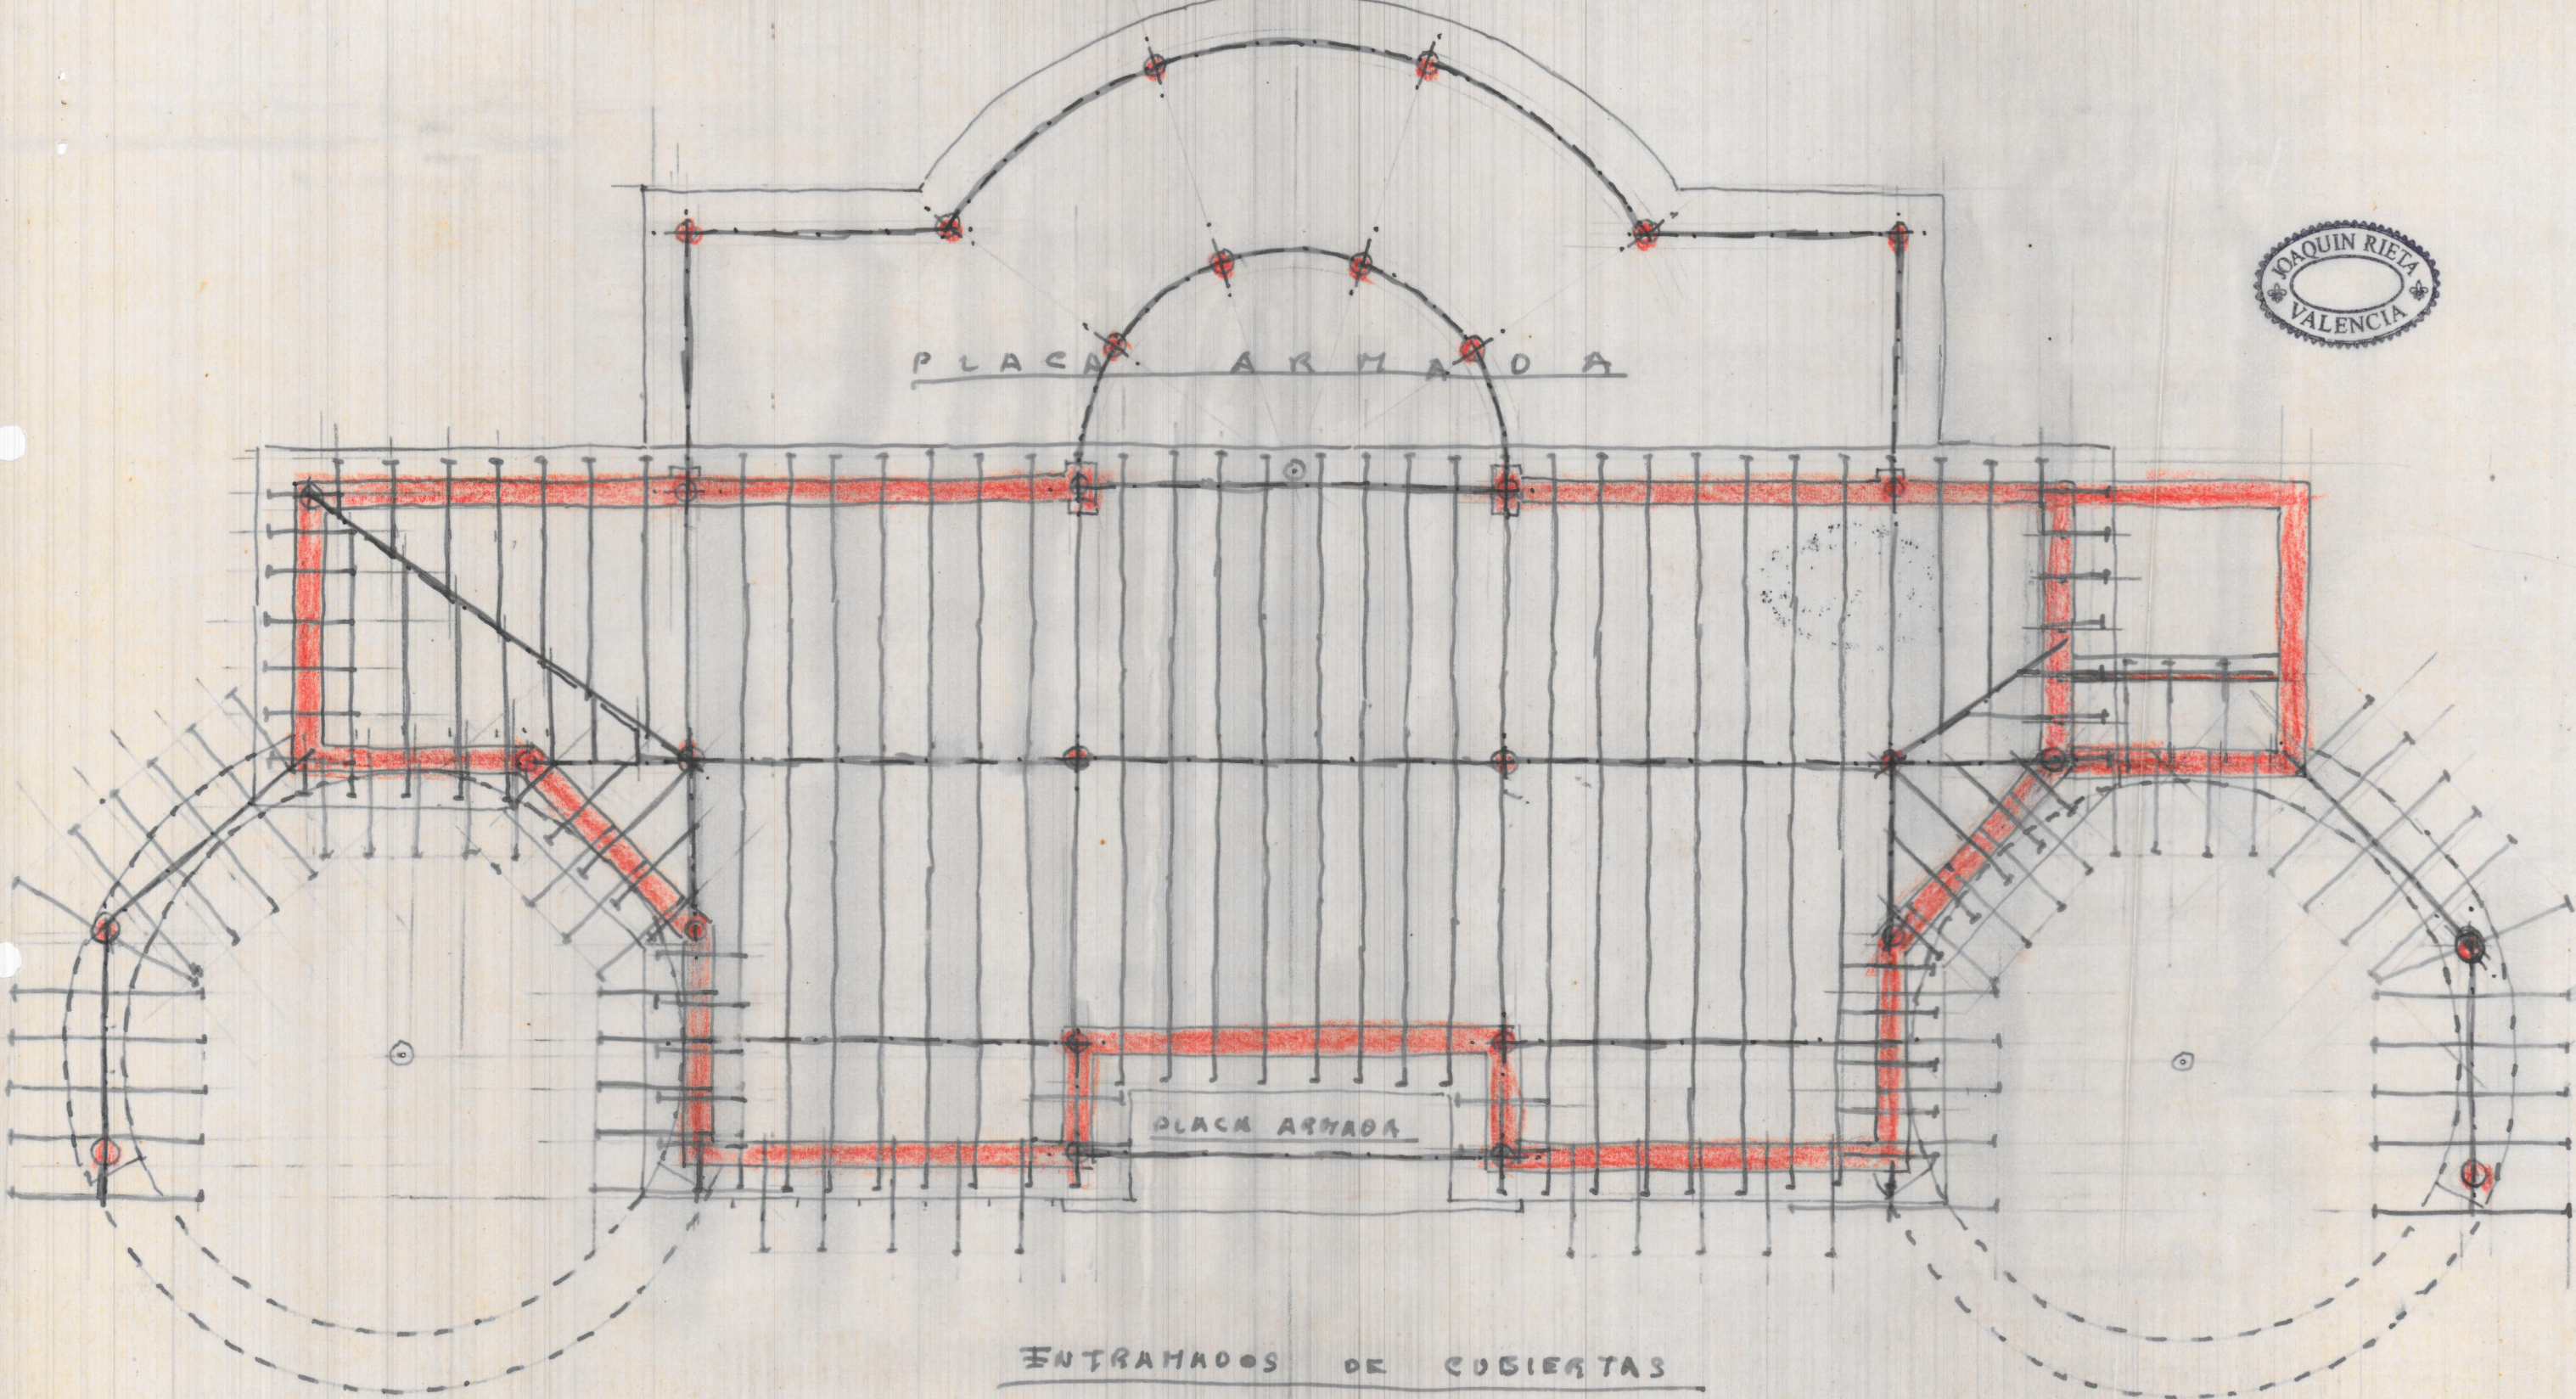

PLACA ARMADA

PLACA ARMADA

ENTRANADOS DE CUBIERTAS




$\frac{5170}{3}$   $\frac{12}{3}$  4

$\frac{513}{20}$   $\frac{13}{12}$

13  
13  
560  
3160  
40  
3120 9  
42 346  
60  
60

350  
8

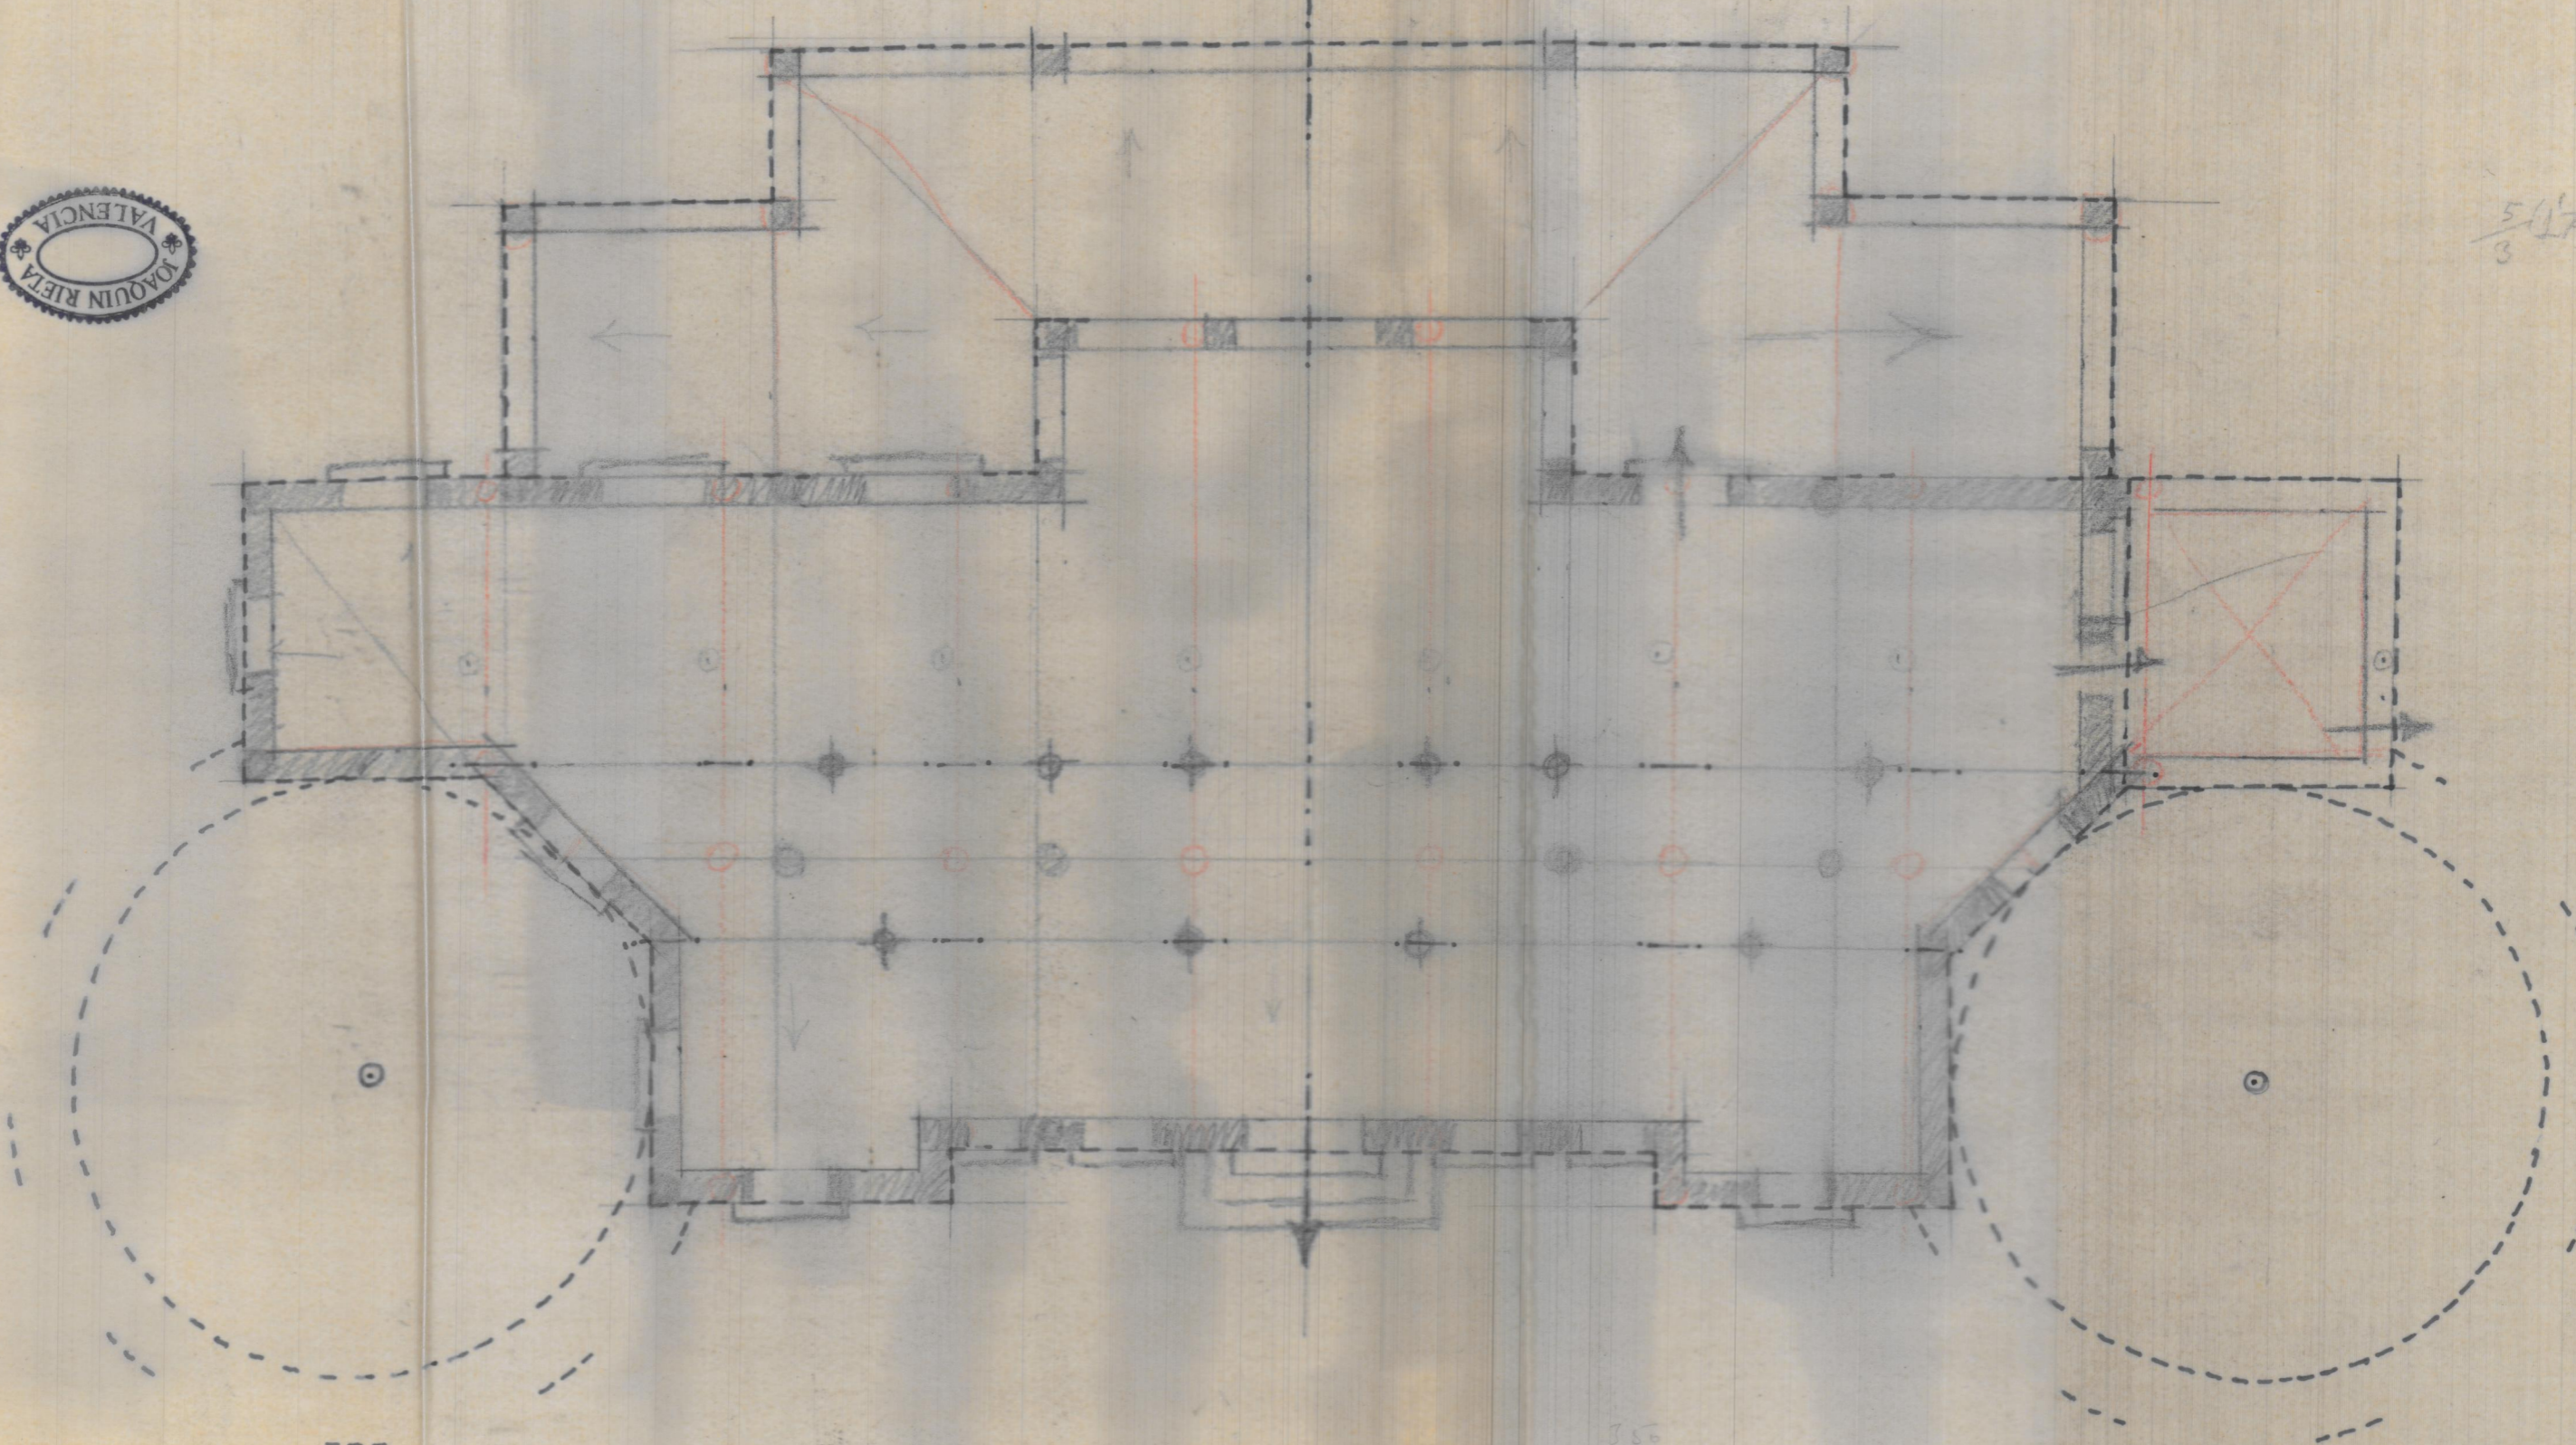


E.-1:100



FARO

CULLERA


VALENCIA

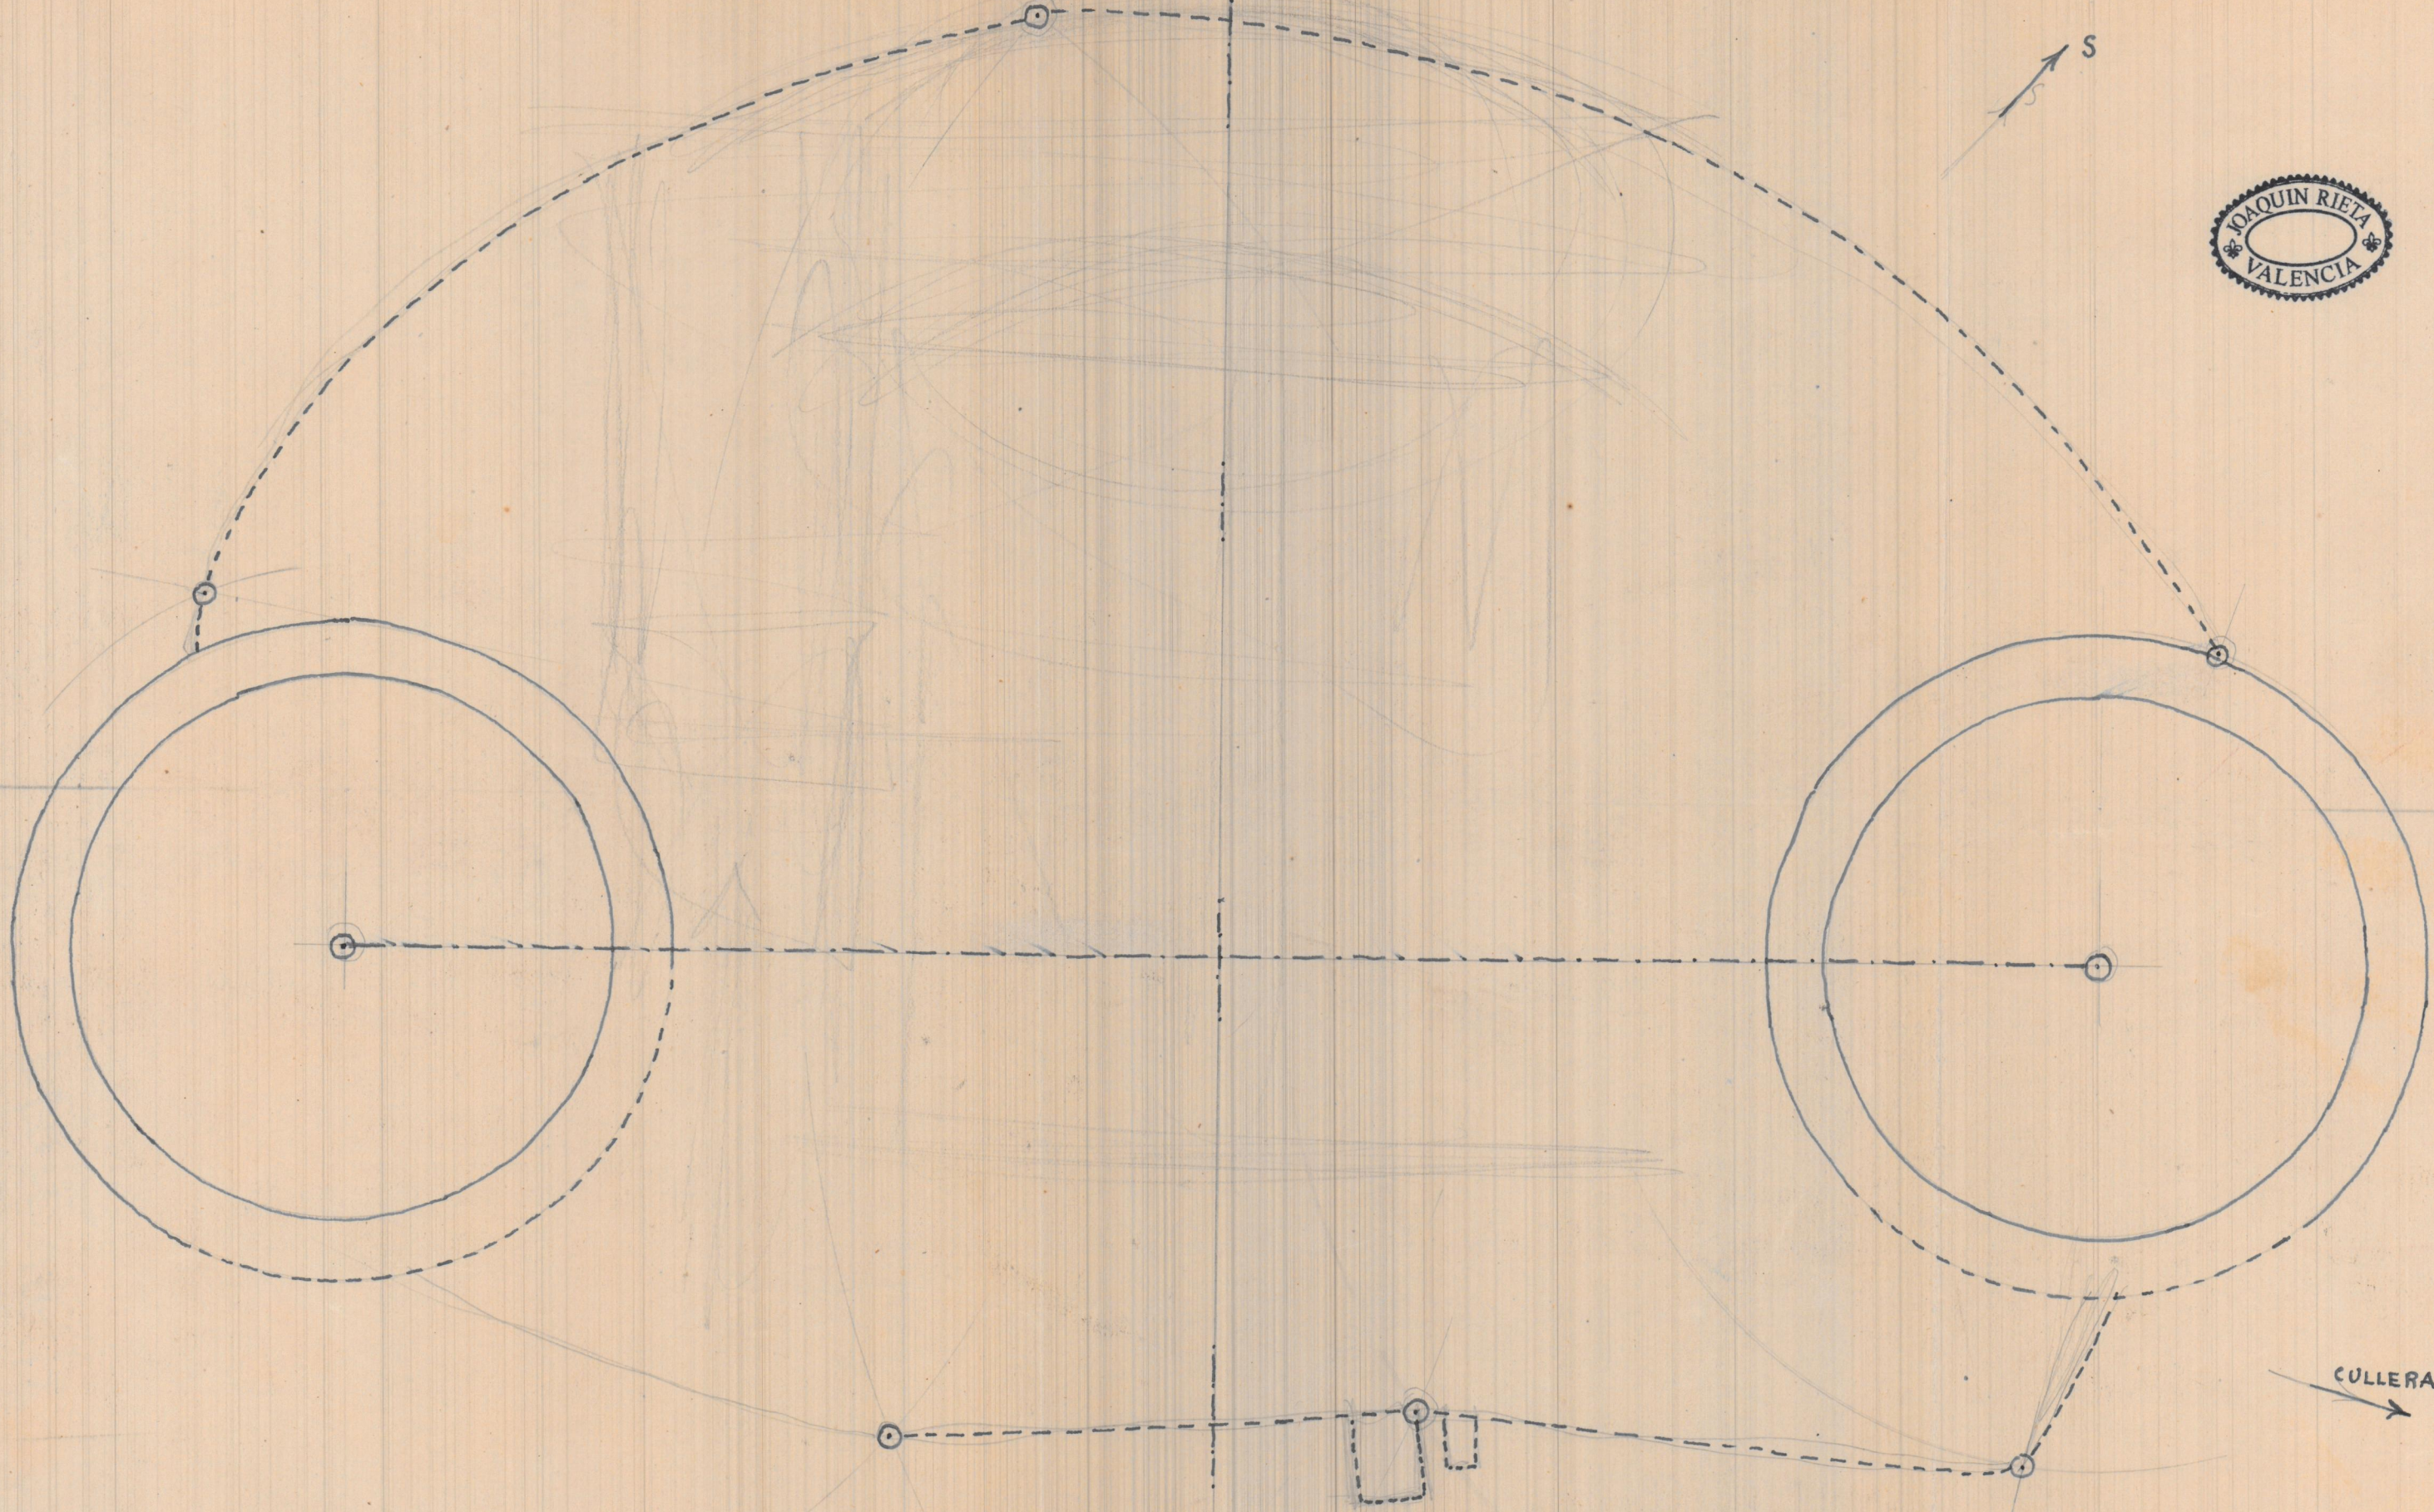

E.-1:100



FARO

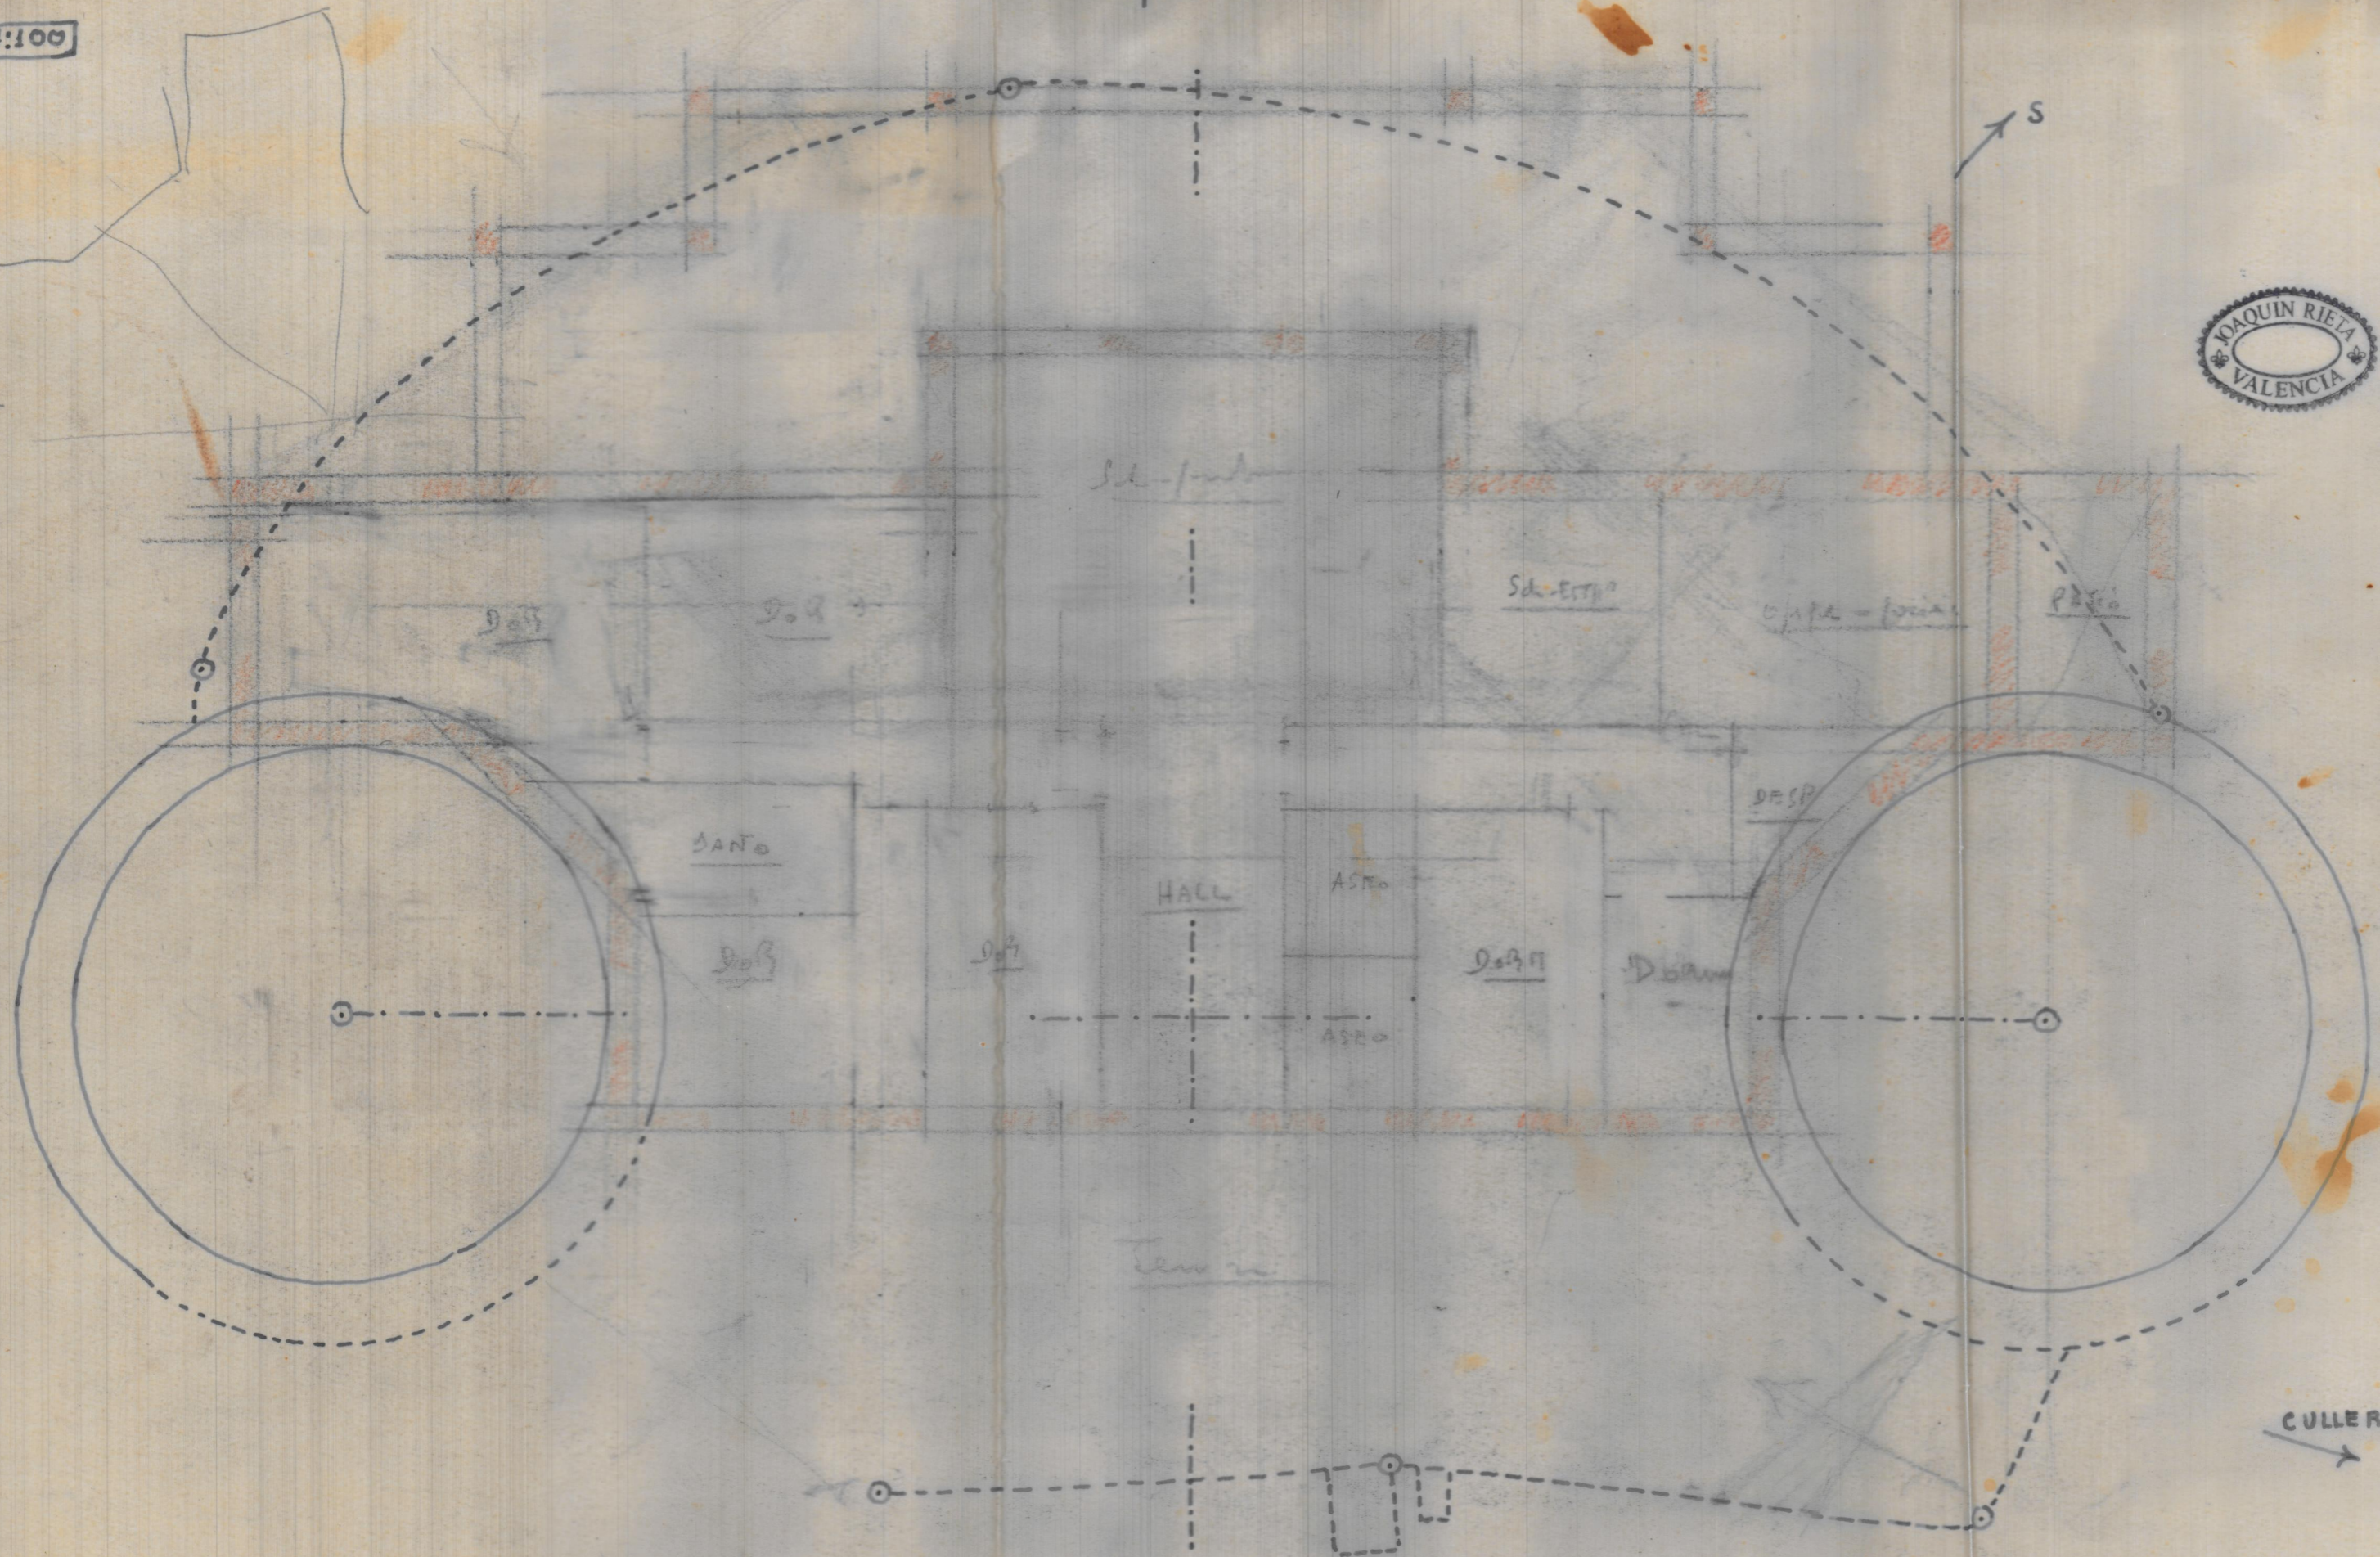

VALENCIA

CULLERA