


LATERAL



ESCALA 1:10

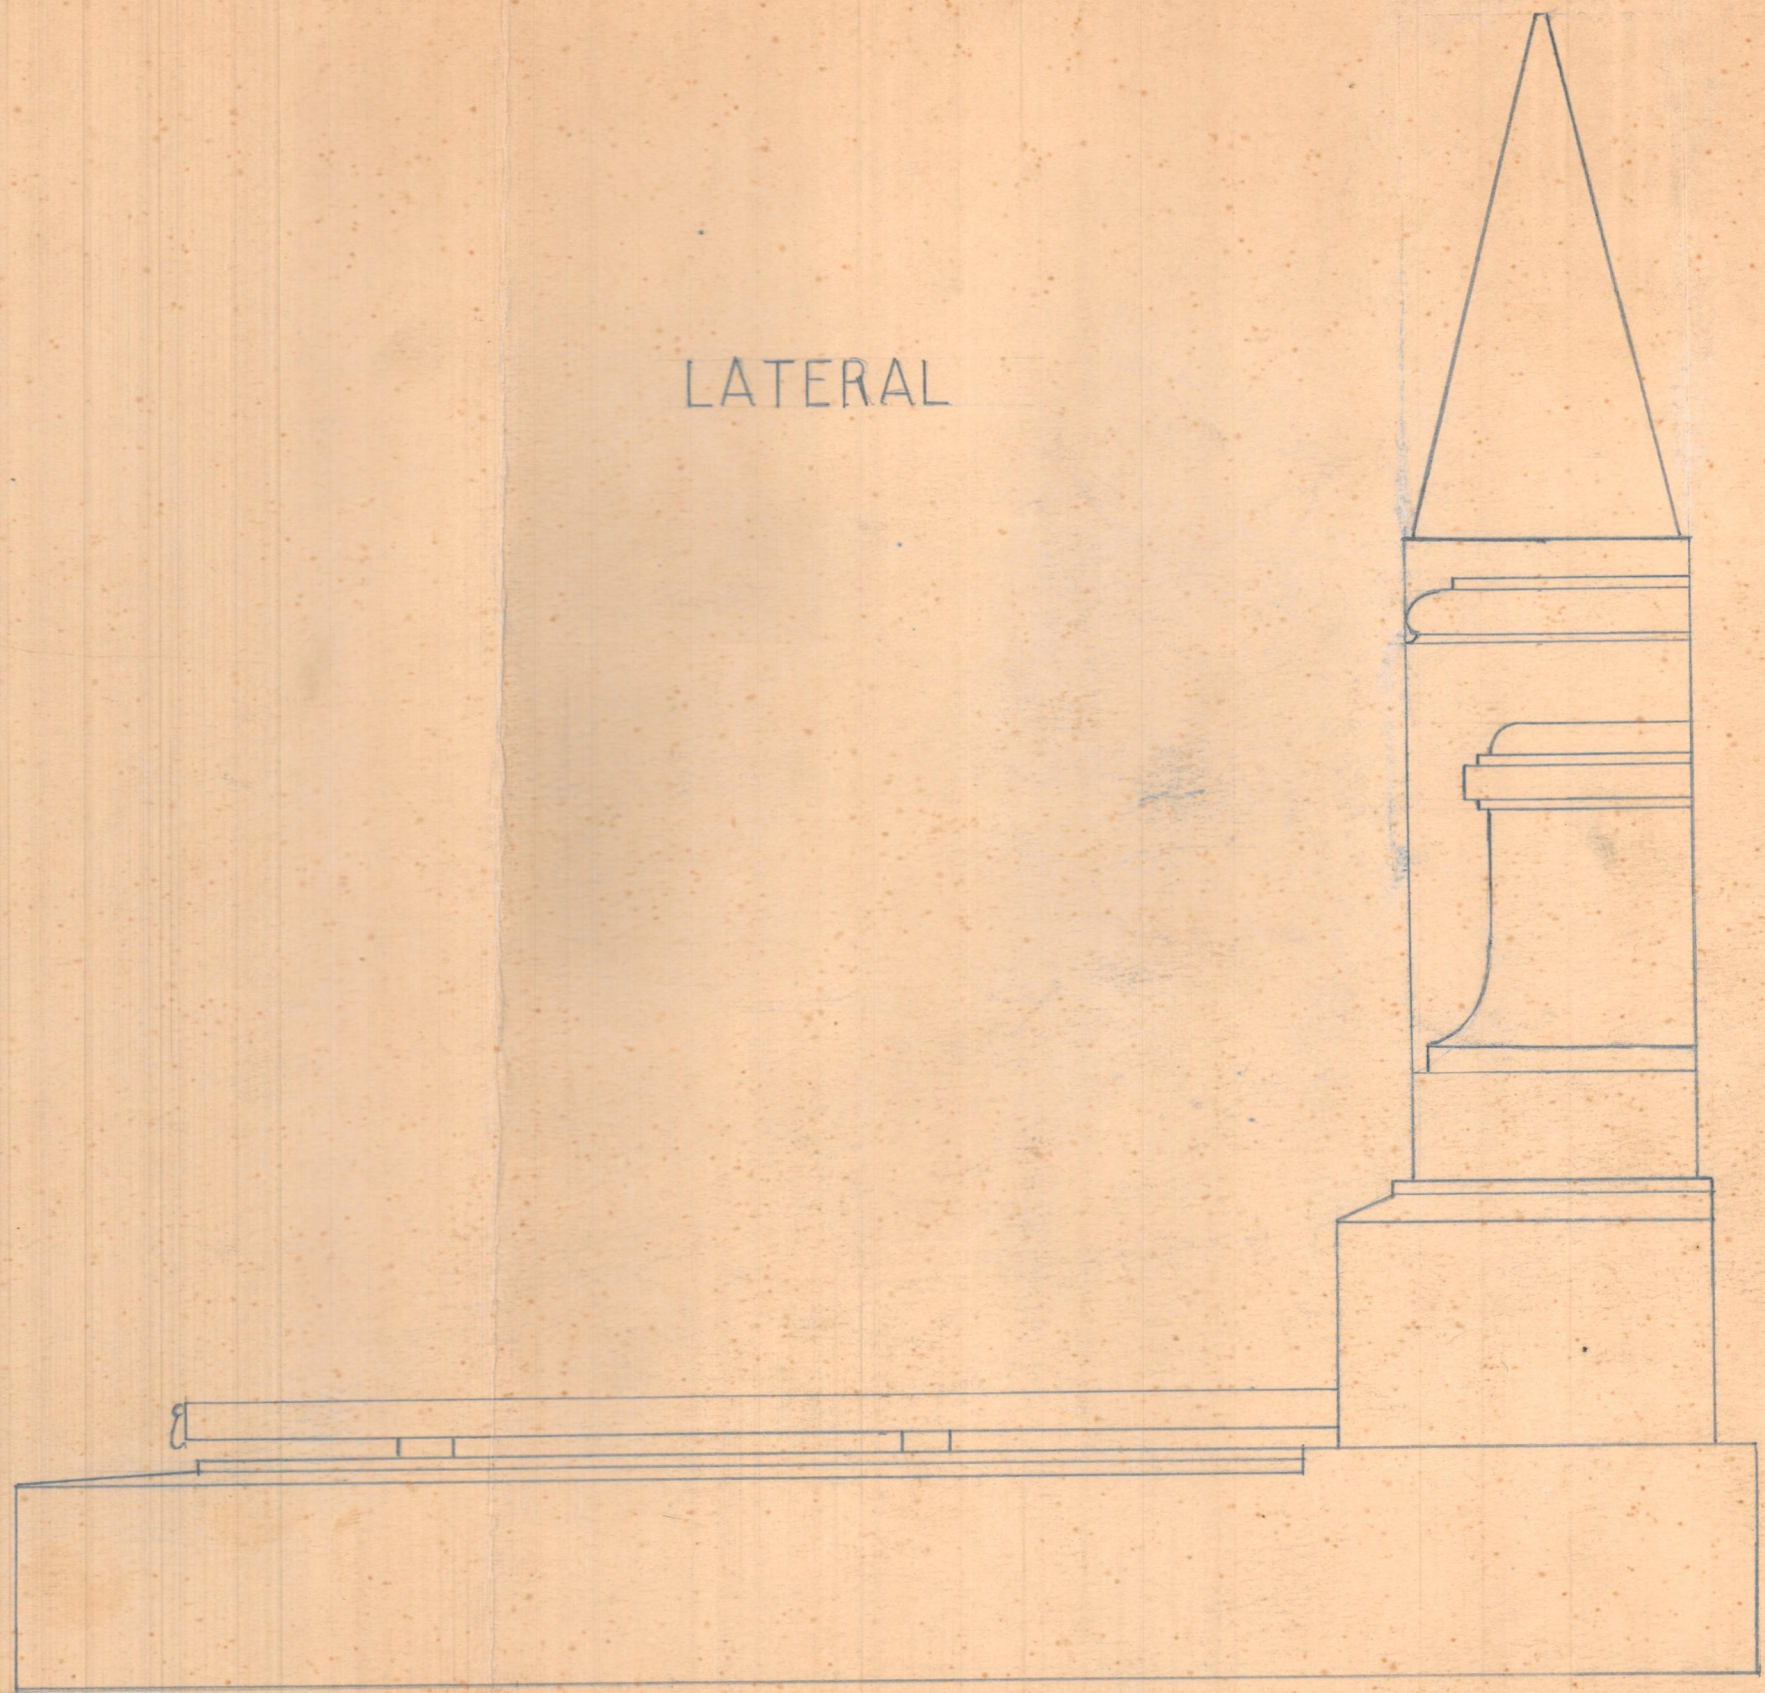