


FACHADA LATERAL

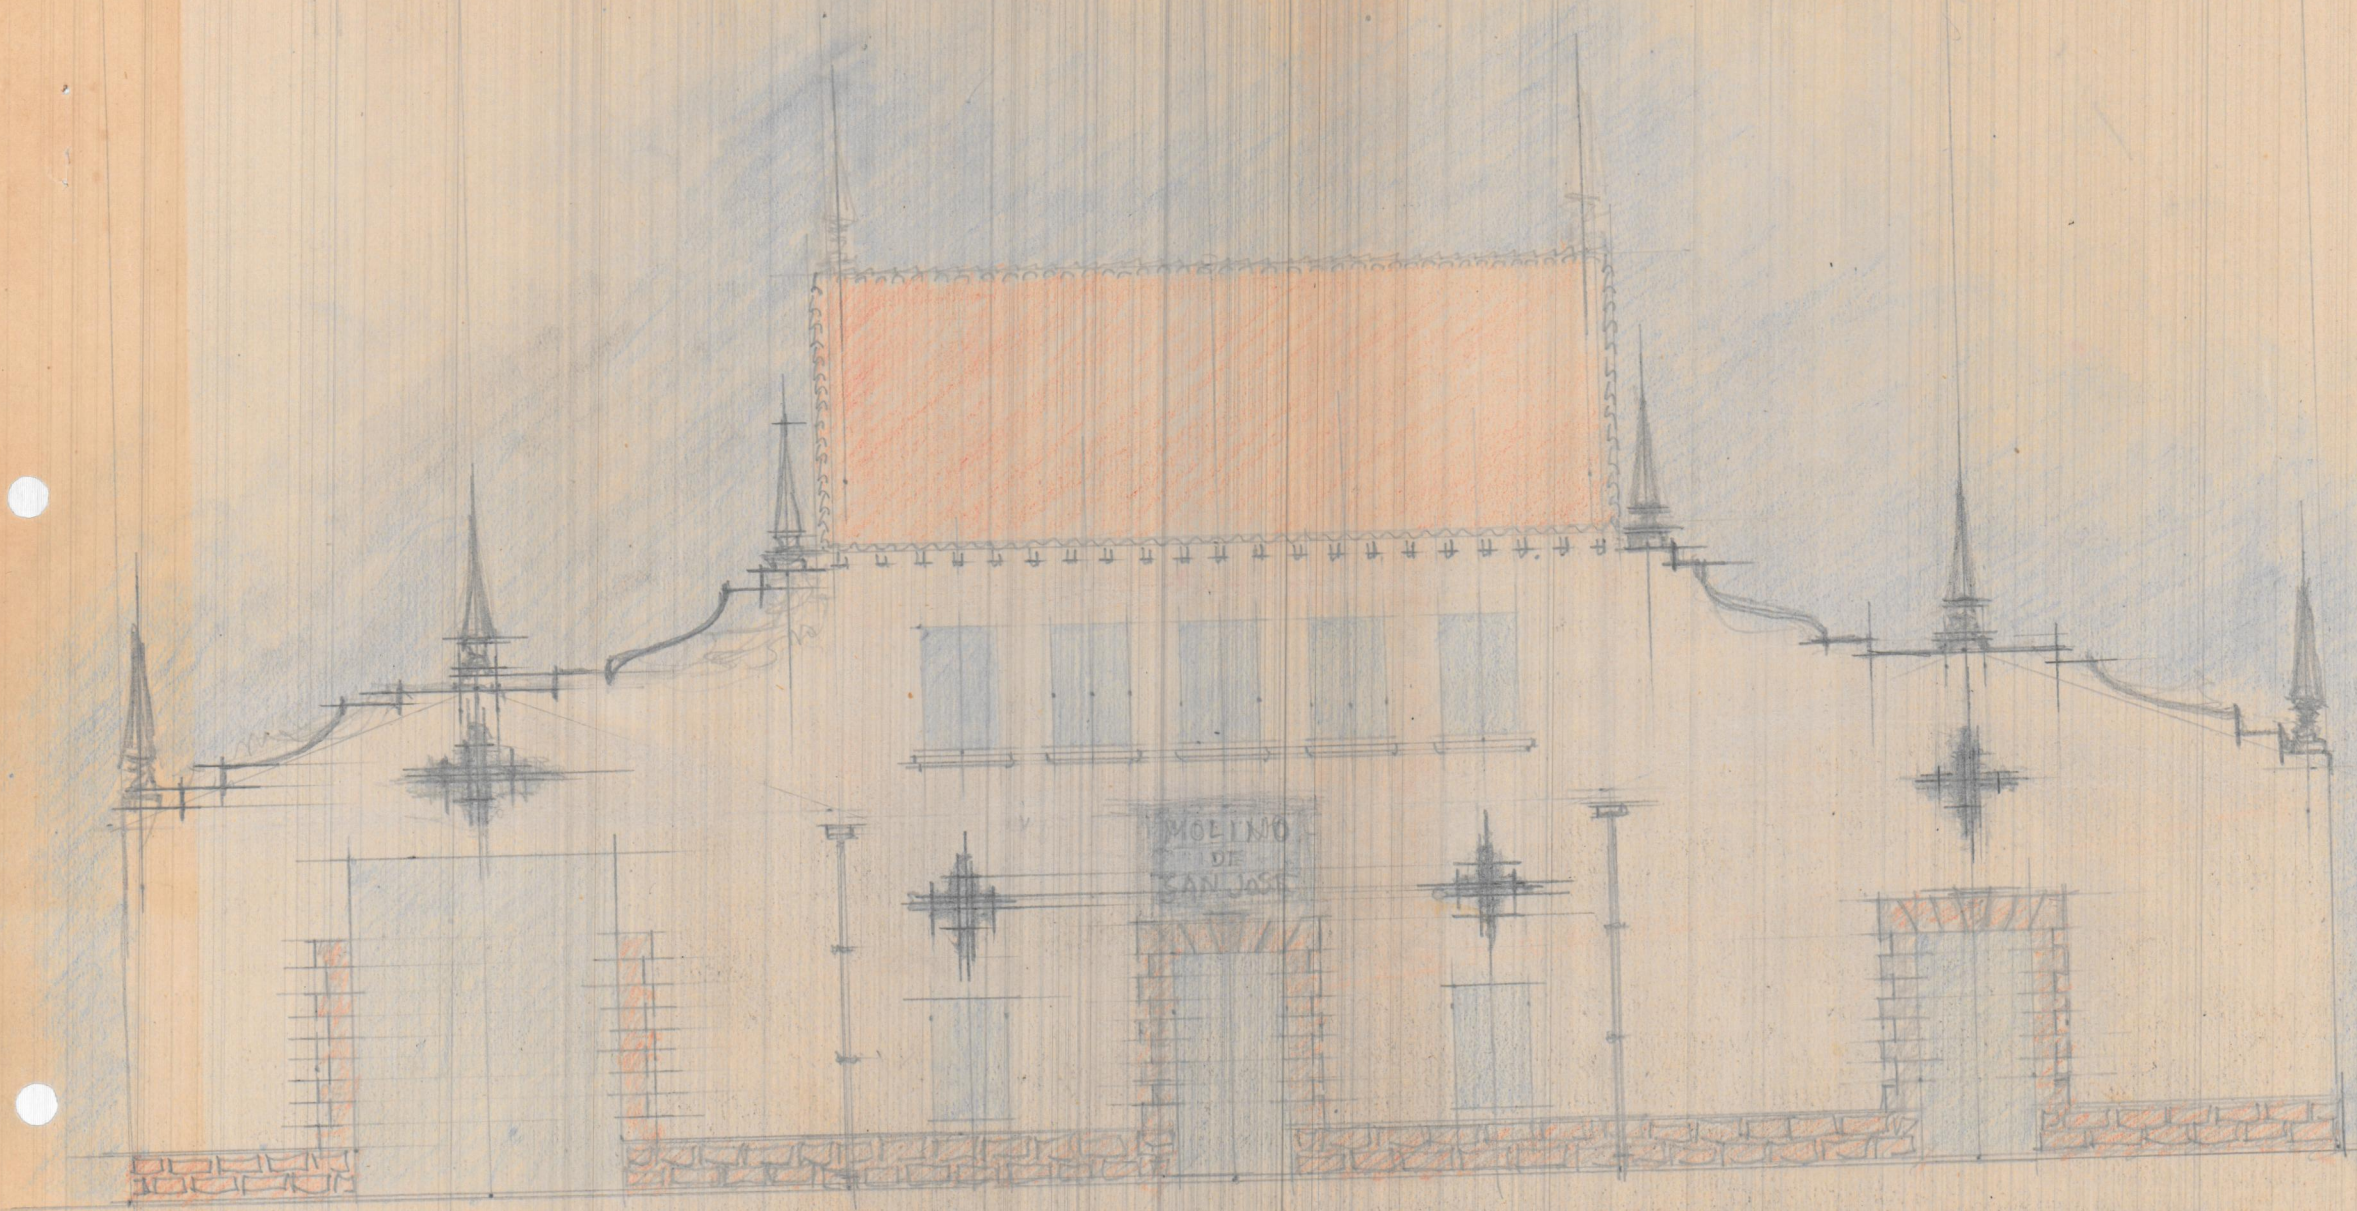

MOLINO  
DE  
SAN JOST