


Trama al terra paret 2 nivells i setienques subterratada

c

A E/CALA 1:200

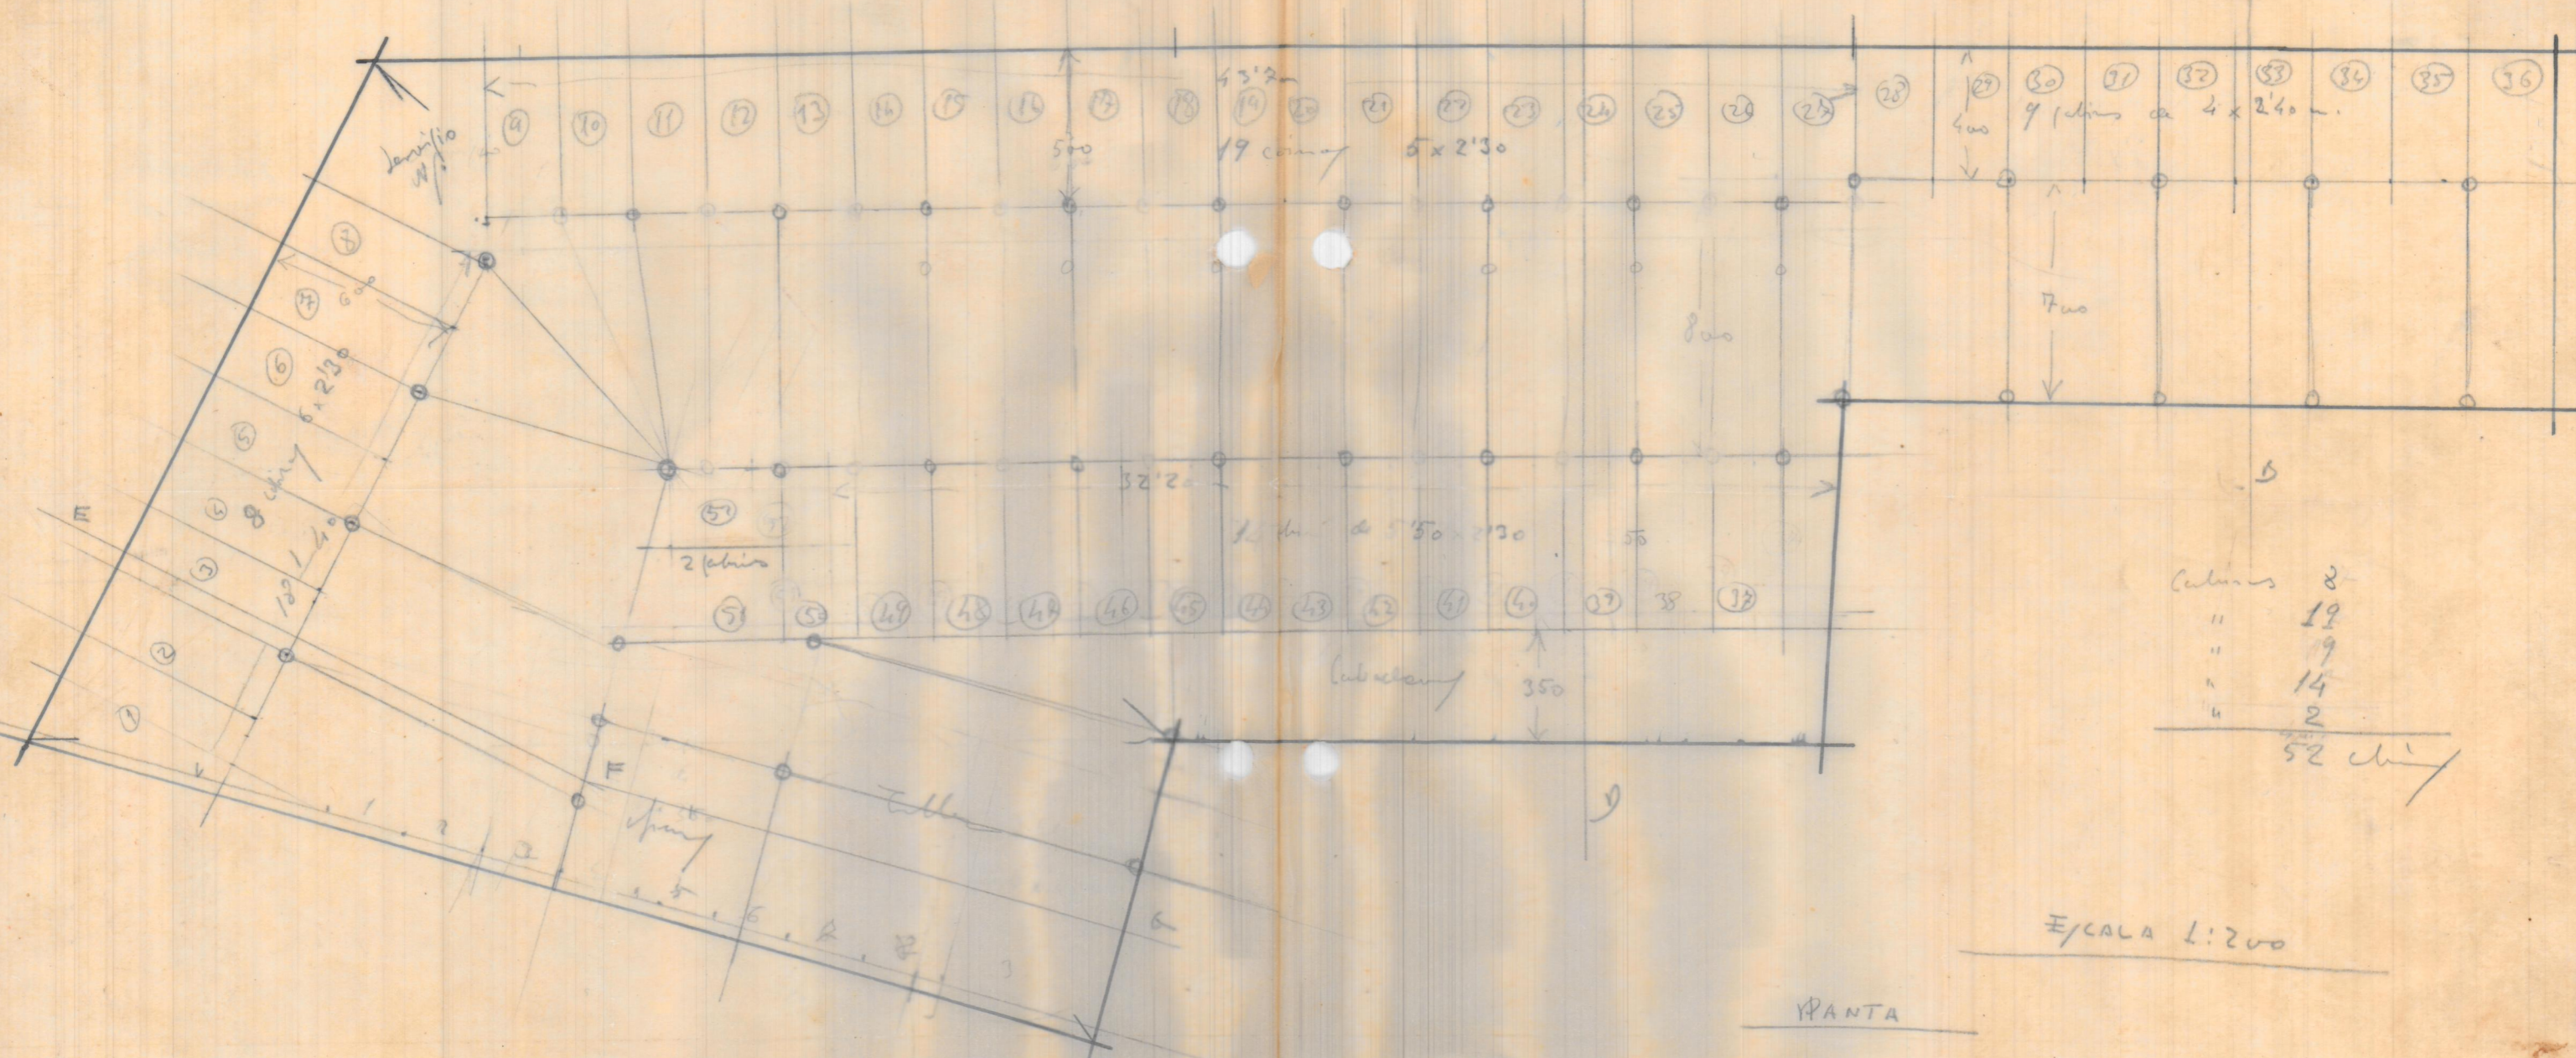

Columnes	2
"	19
"	9
"	14
"	2
<hr/>	
	52 columnes

E/CALA 1:200

PANTA