


Sección AB

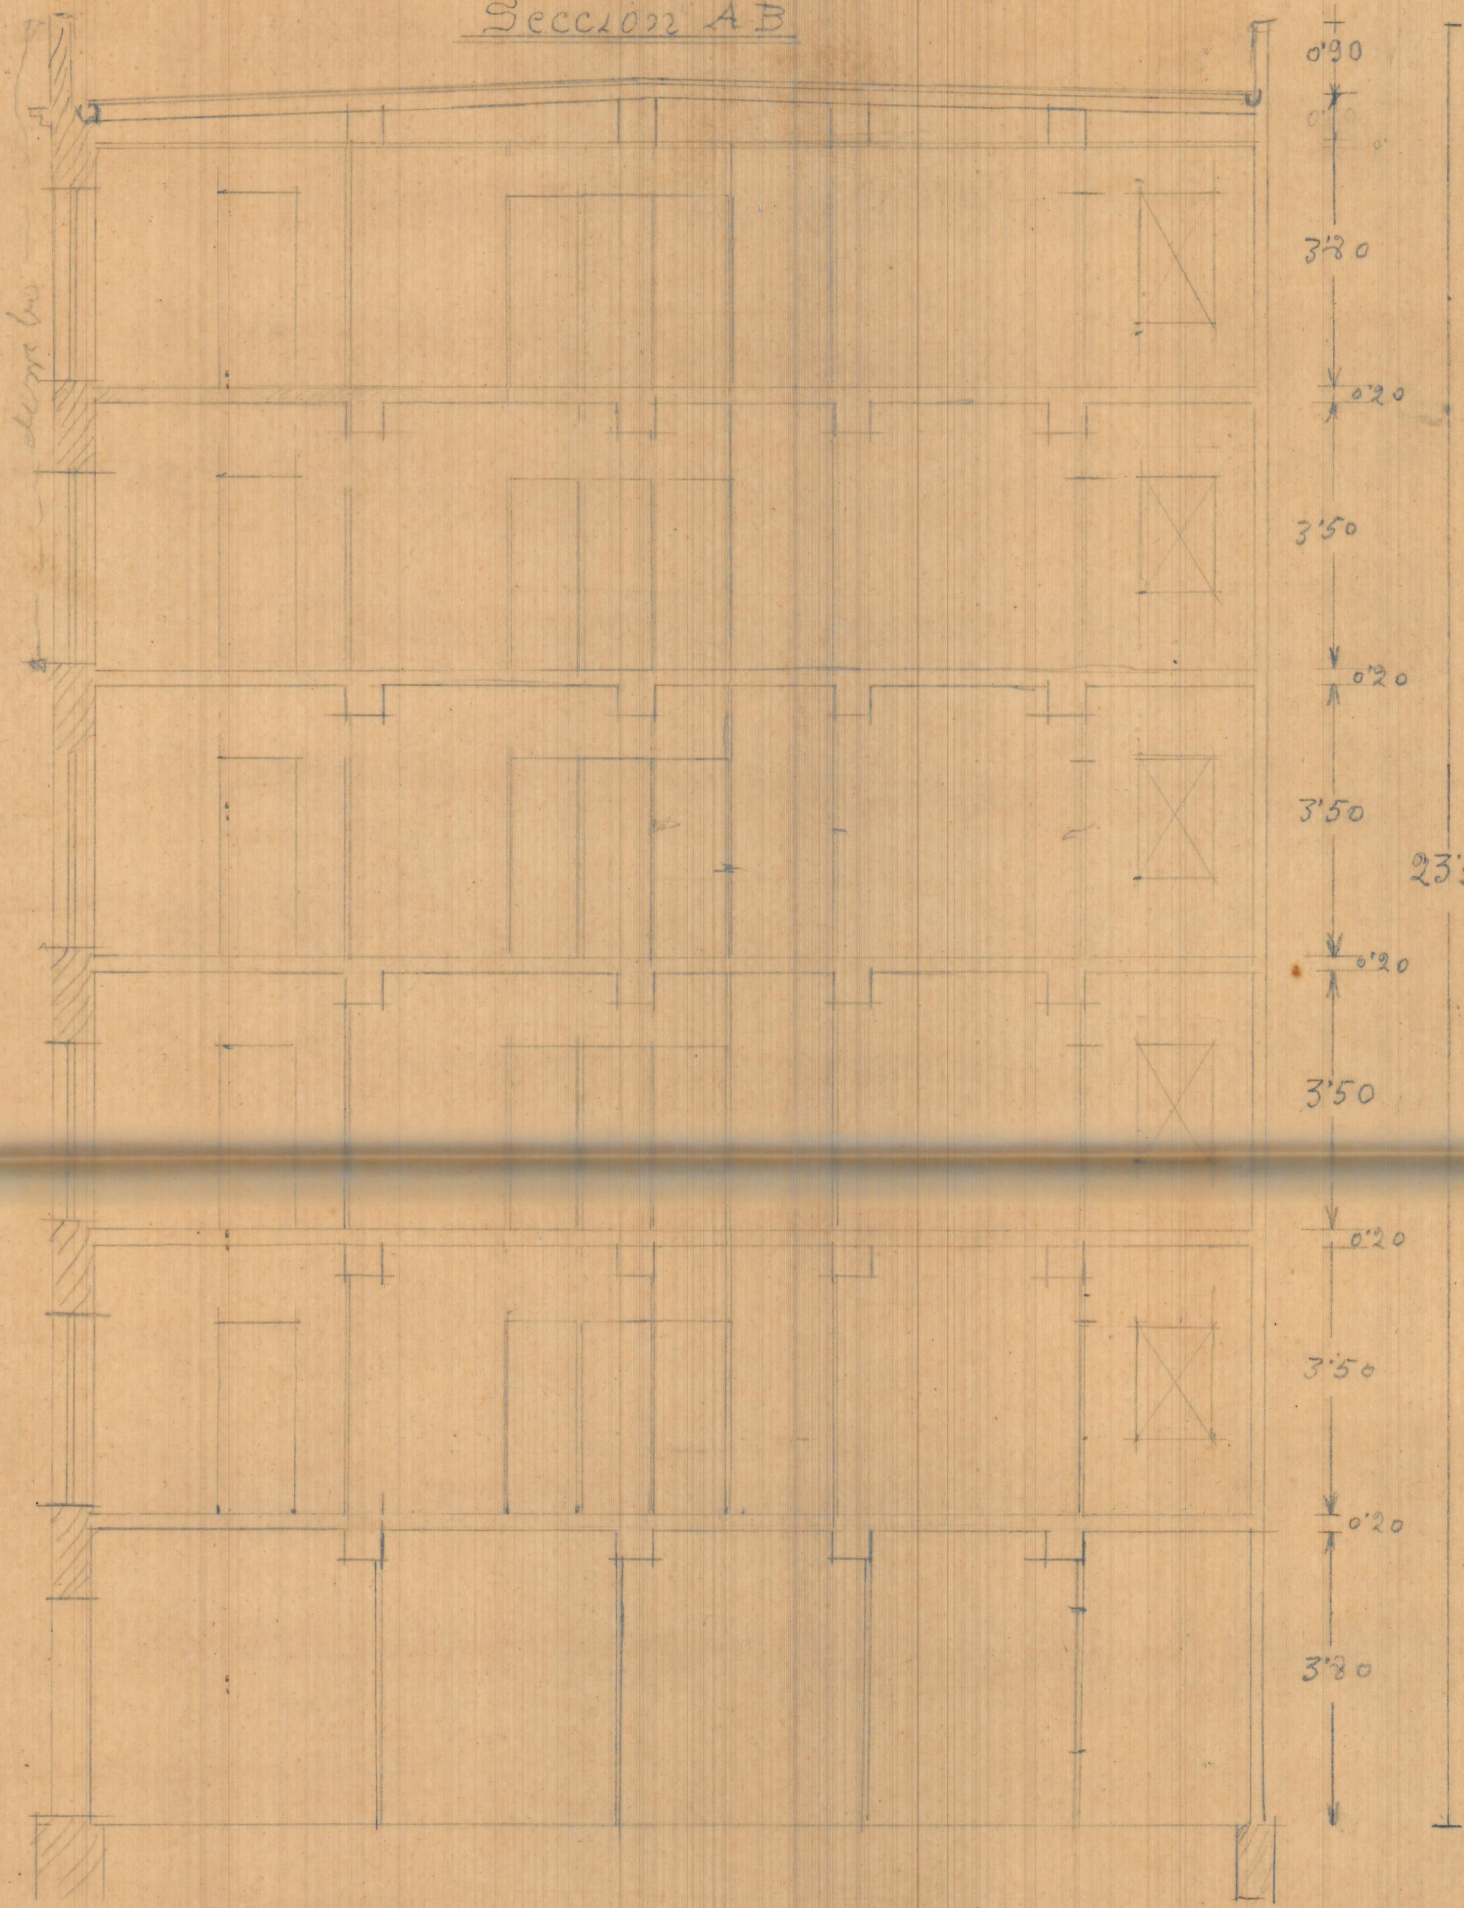

0'90  
0'20  
3'30  
0'20  
3'50  
0'20  
3'50  
0'20  
3'50  
0'20  
3'50  
0'20  
3'30

23'55

uplets

de m. l. b.