


Plante de
aufo teatro

chante = alfarasi E 1/50

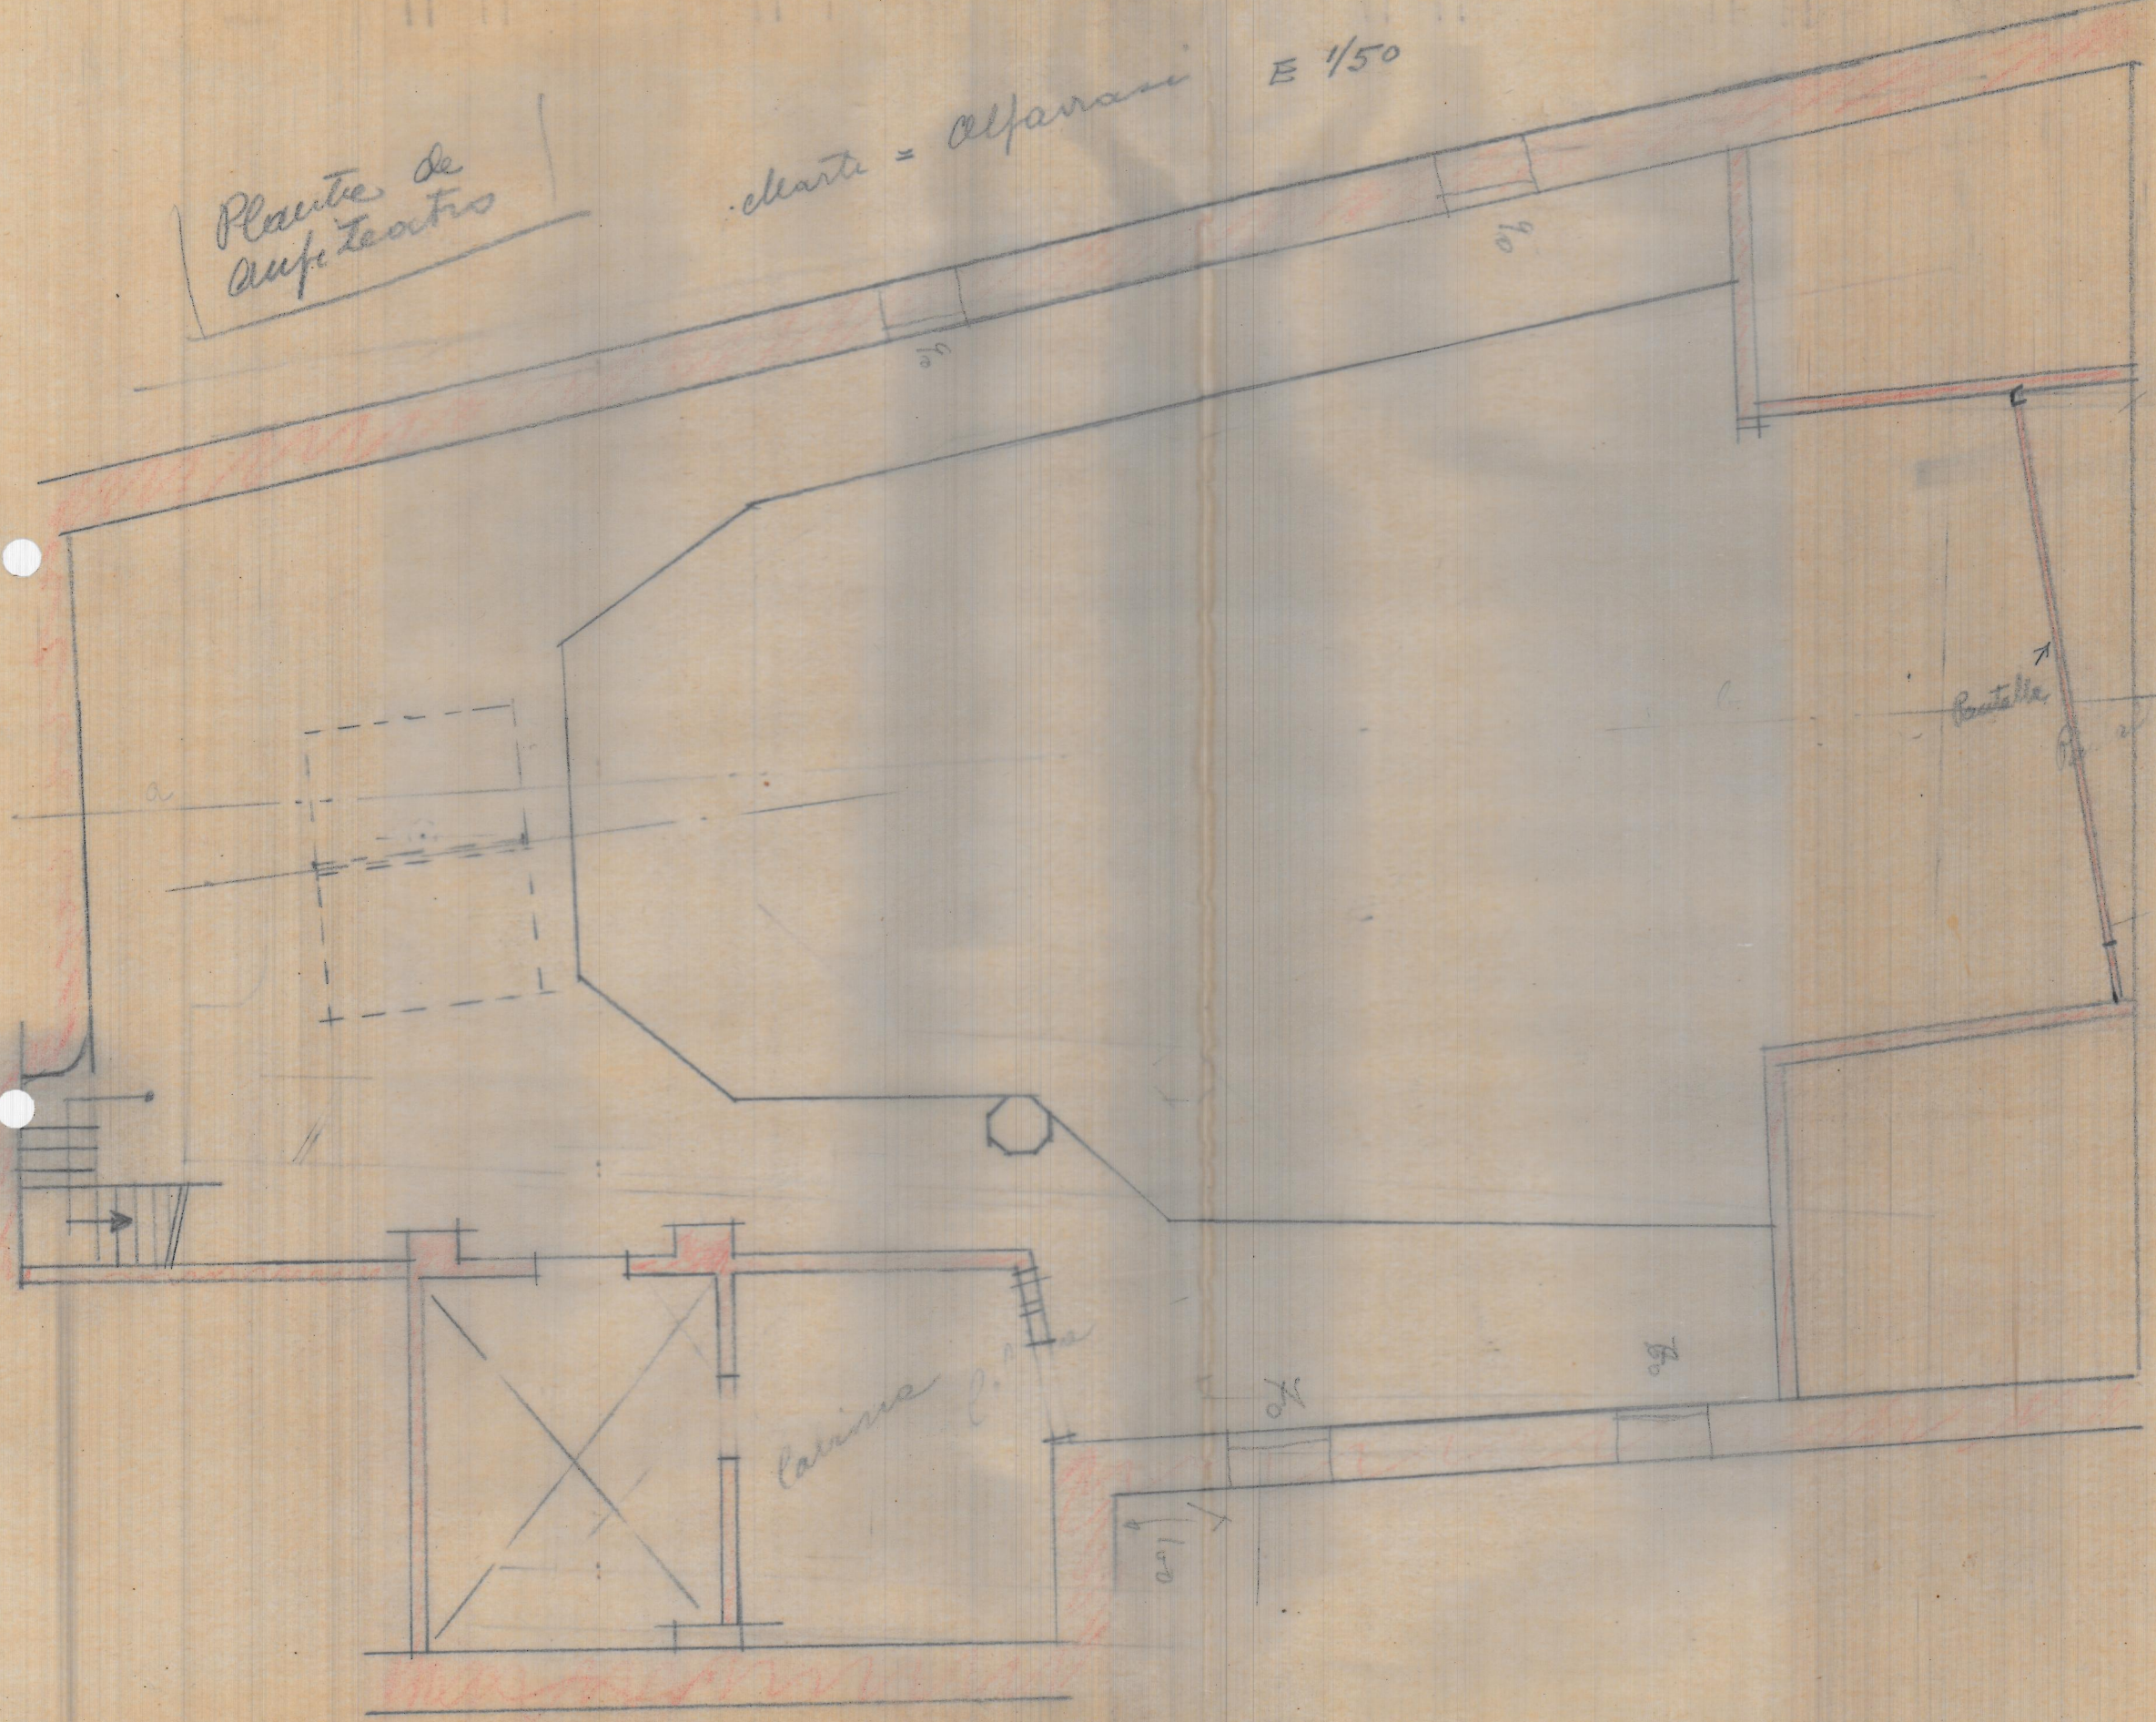

a

0.6

0.6

Portella

cavina 2.ª

0.6

1.00

0.6