



SECCION LONGITUDINAL - 5
E.-1:200

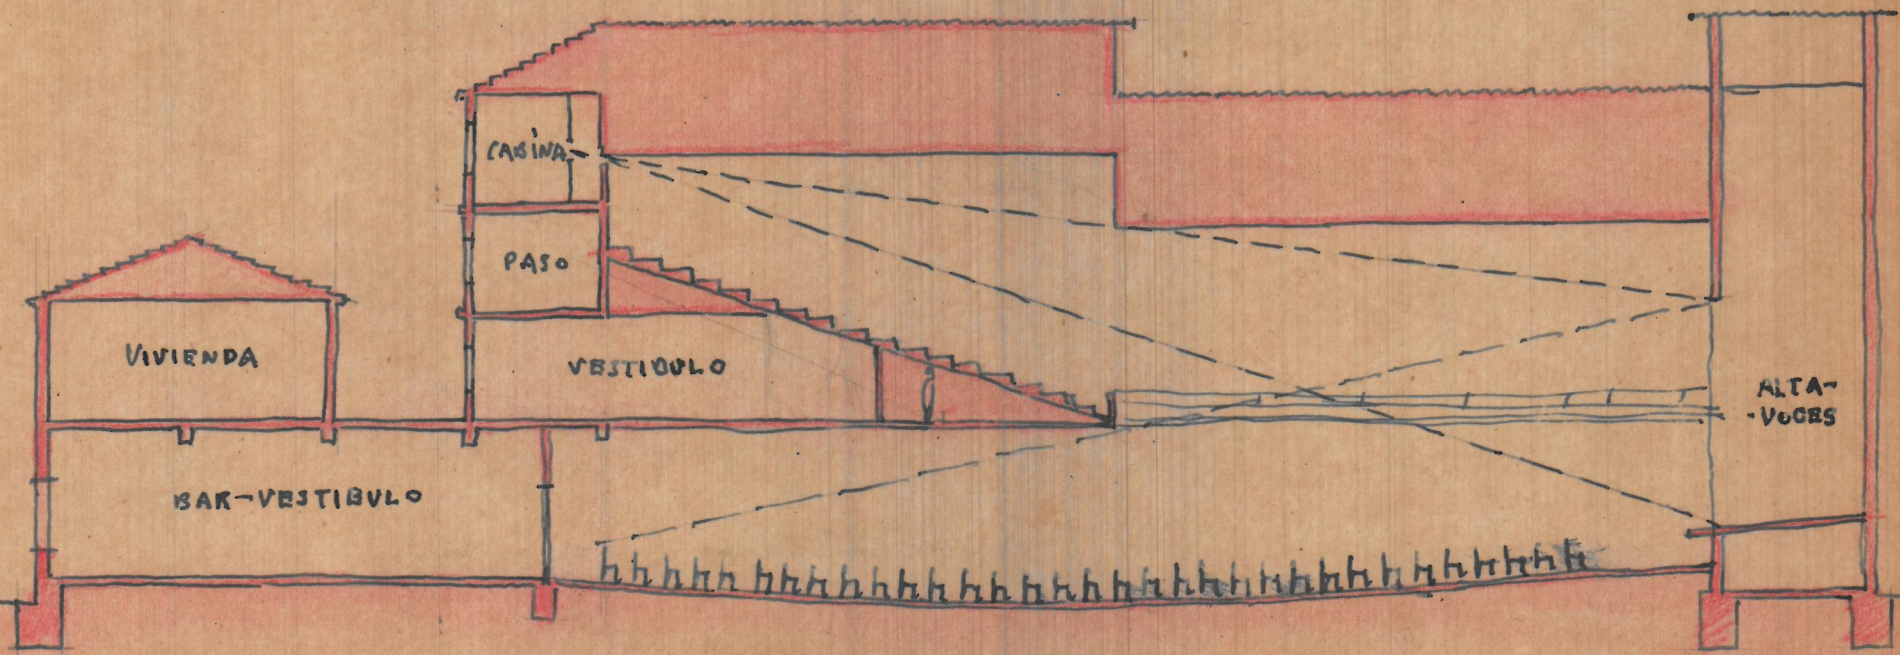

SECCION TRANSVERSAL - 6

E. - 1:200

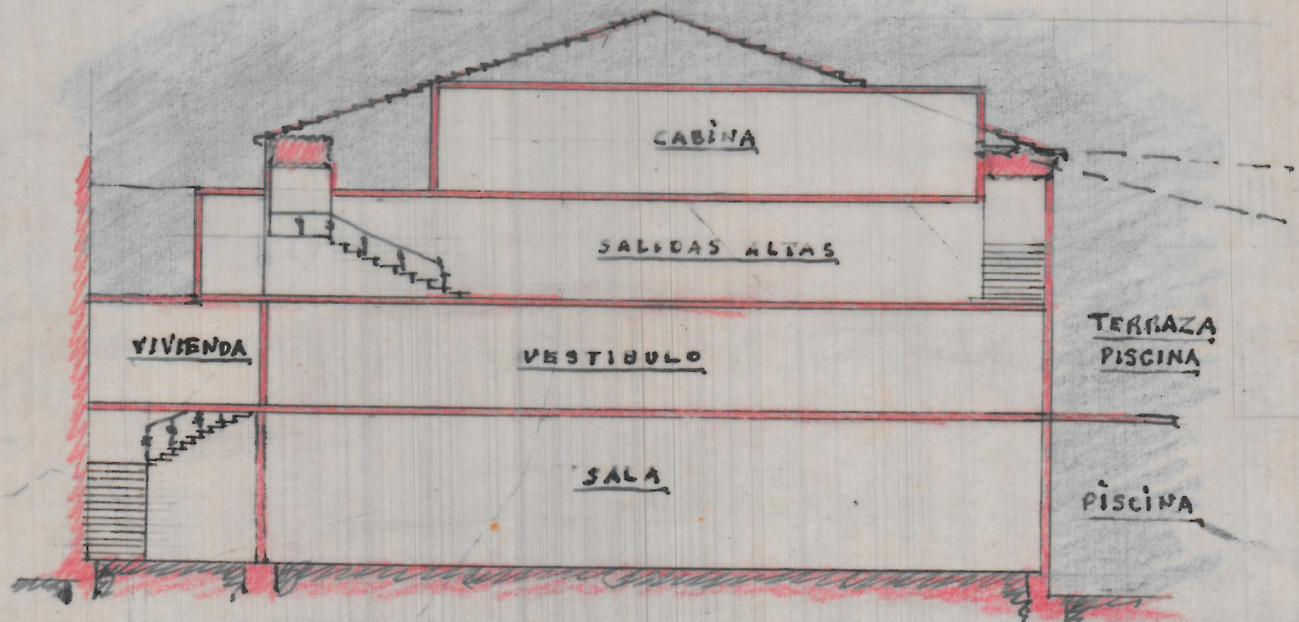

SECCION TRANSVERSAL

12
105
85