


FRONTE - E-2:10
PASILLO

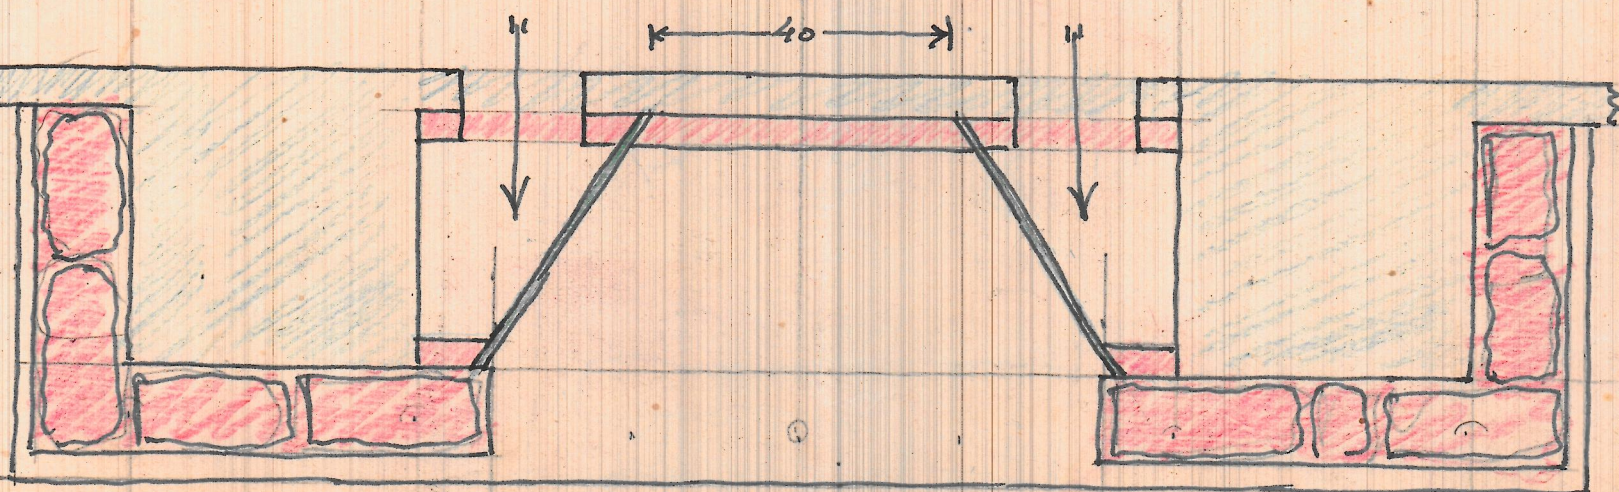

SALA DE ESTAR
PLANTA - E-1:10