


T OR 60x60x8
REDONDOS DE 10 m.m ϕ LIBRES

← 100 →

← 100 →

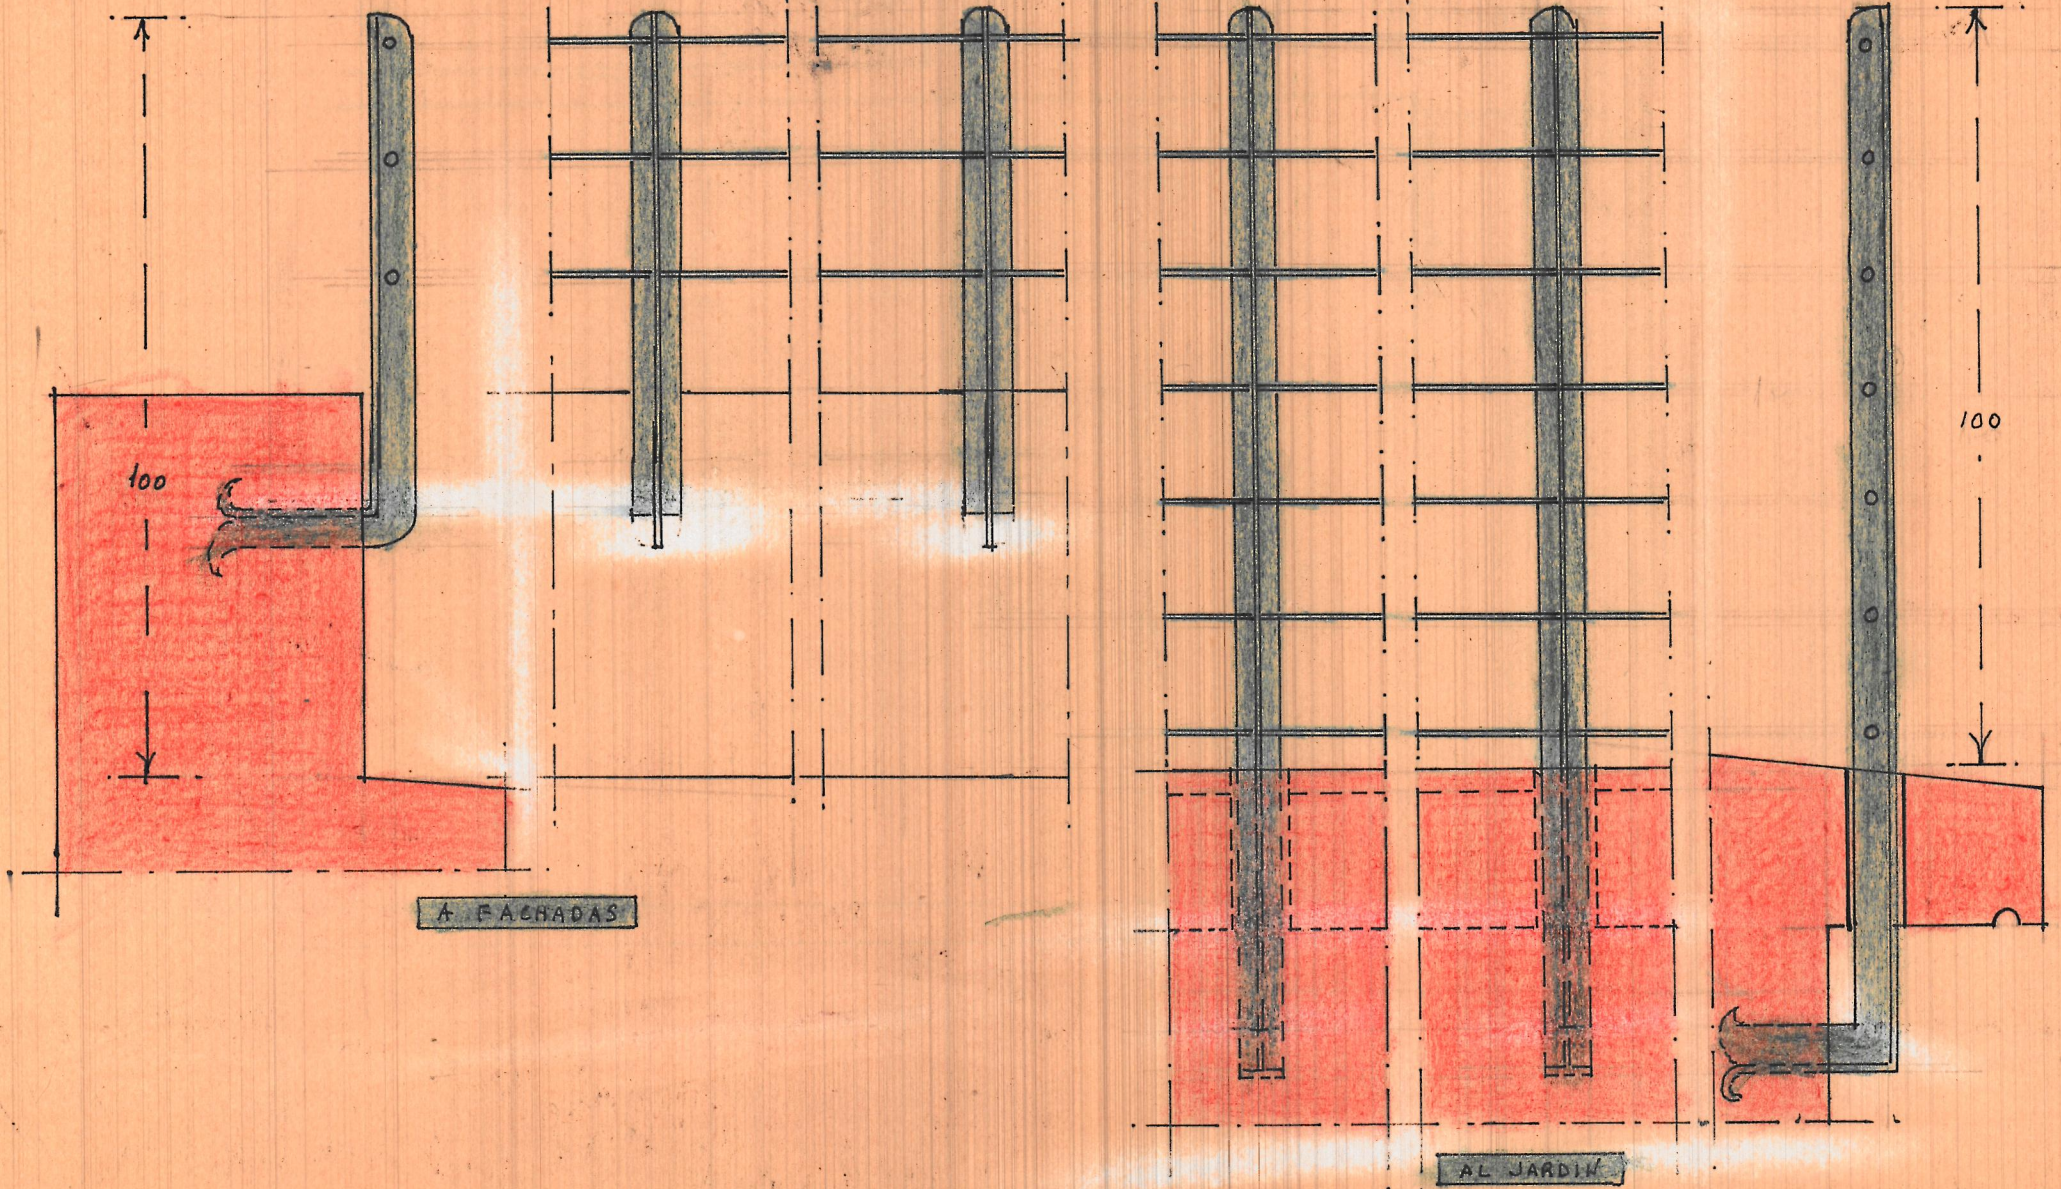

A FACHADAS

AL JARDIN

100