


450 / 400 / 400 / 400 / 400 / 400


15'50

16'50

17'00

1:100

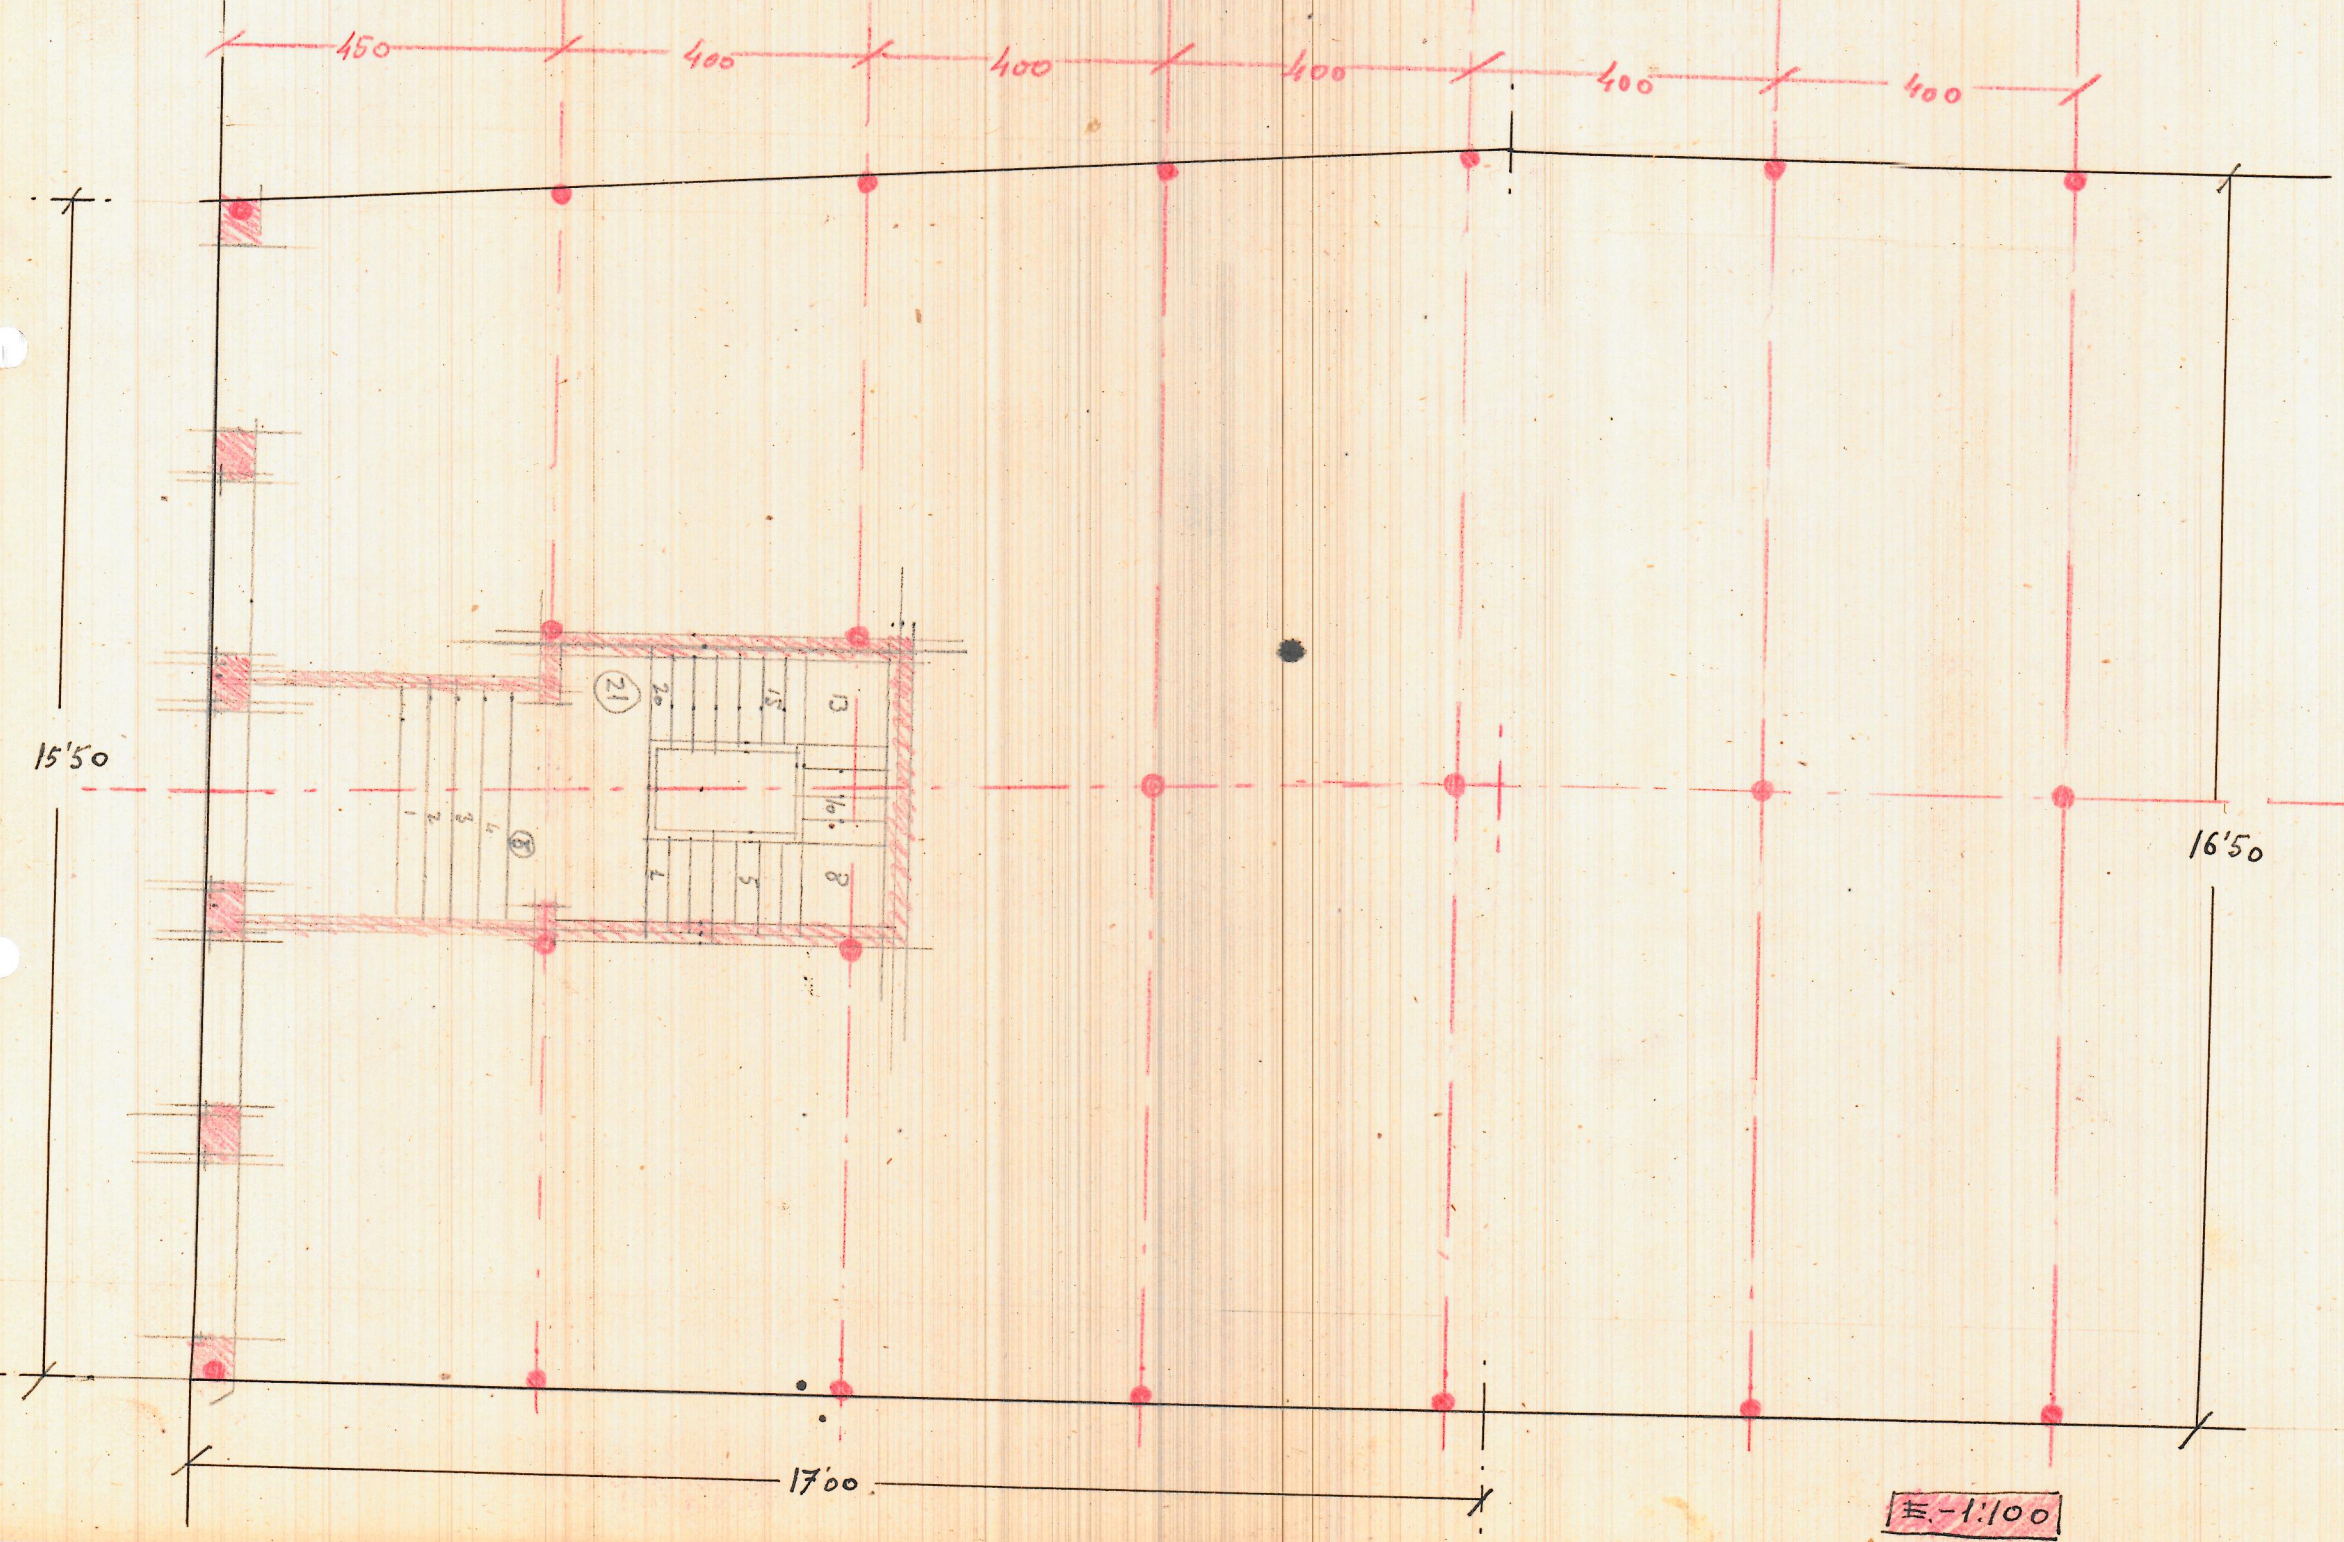

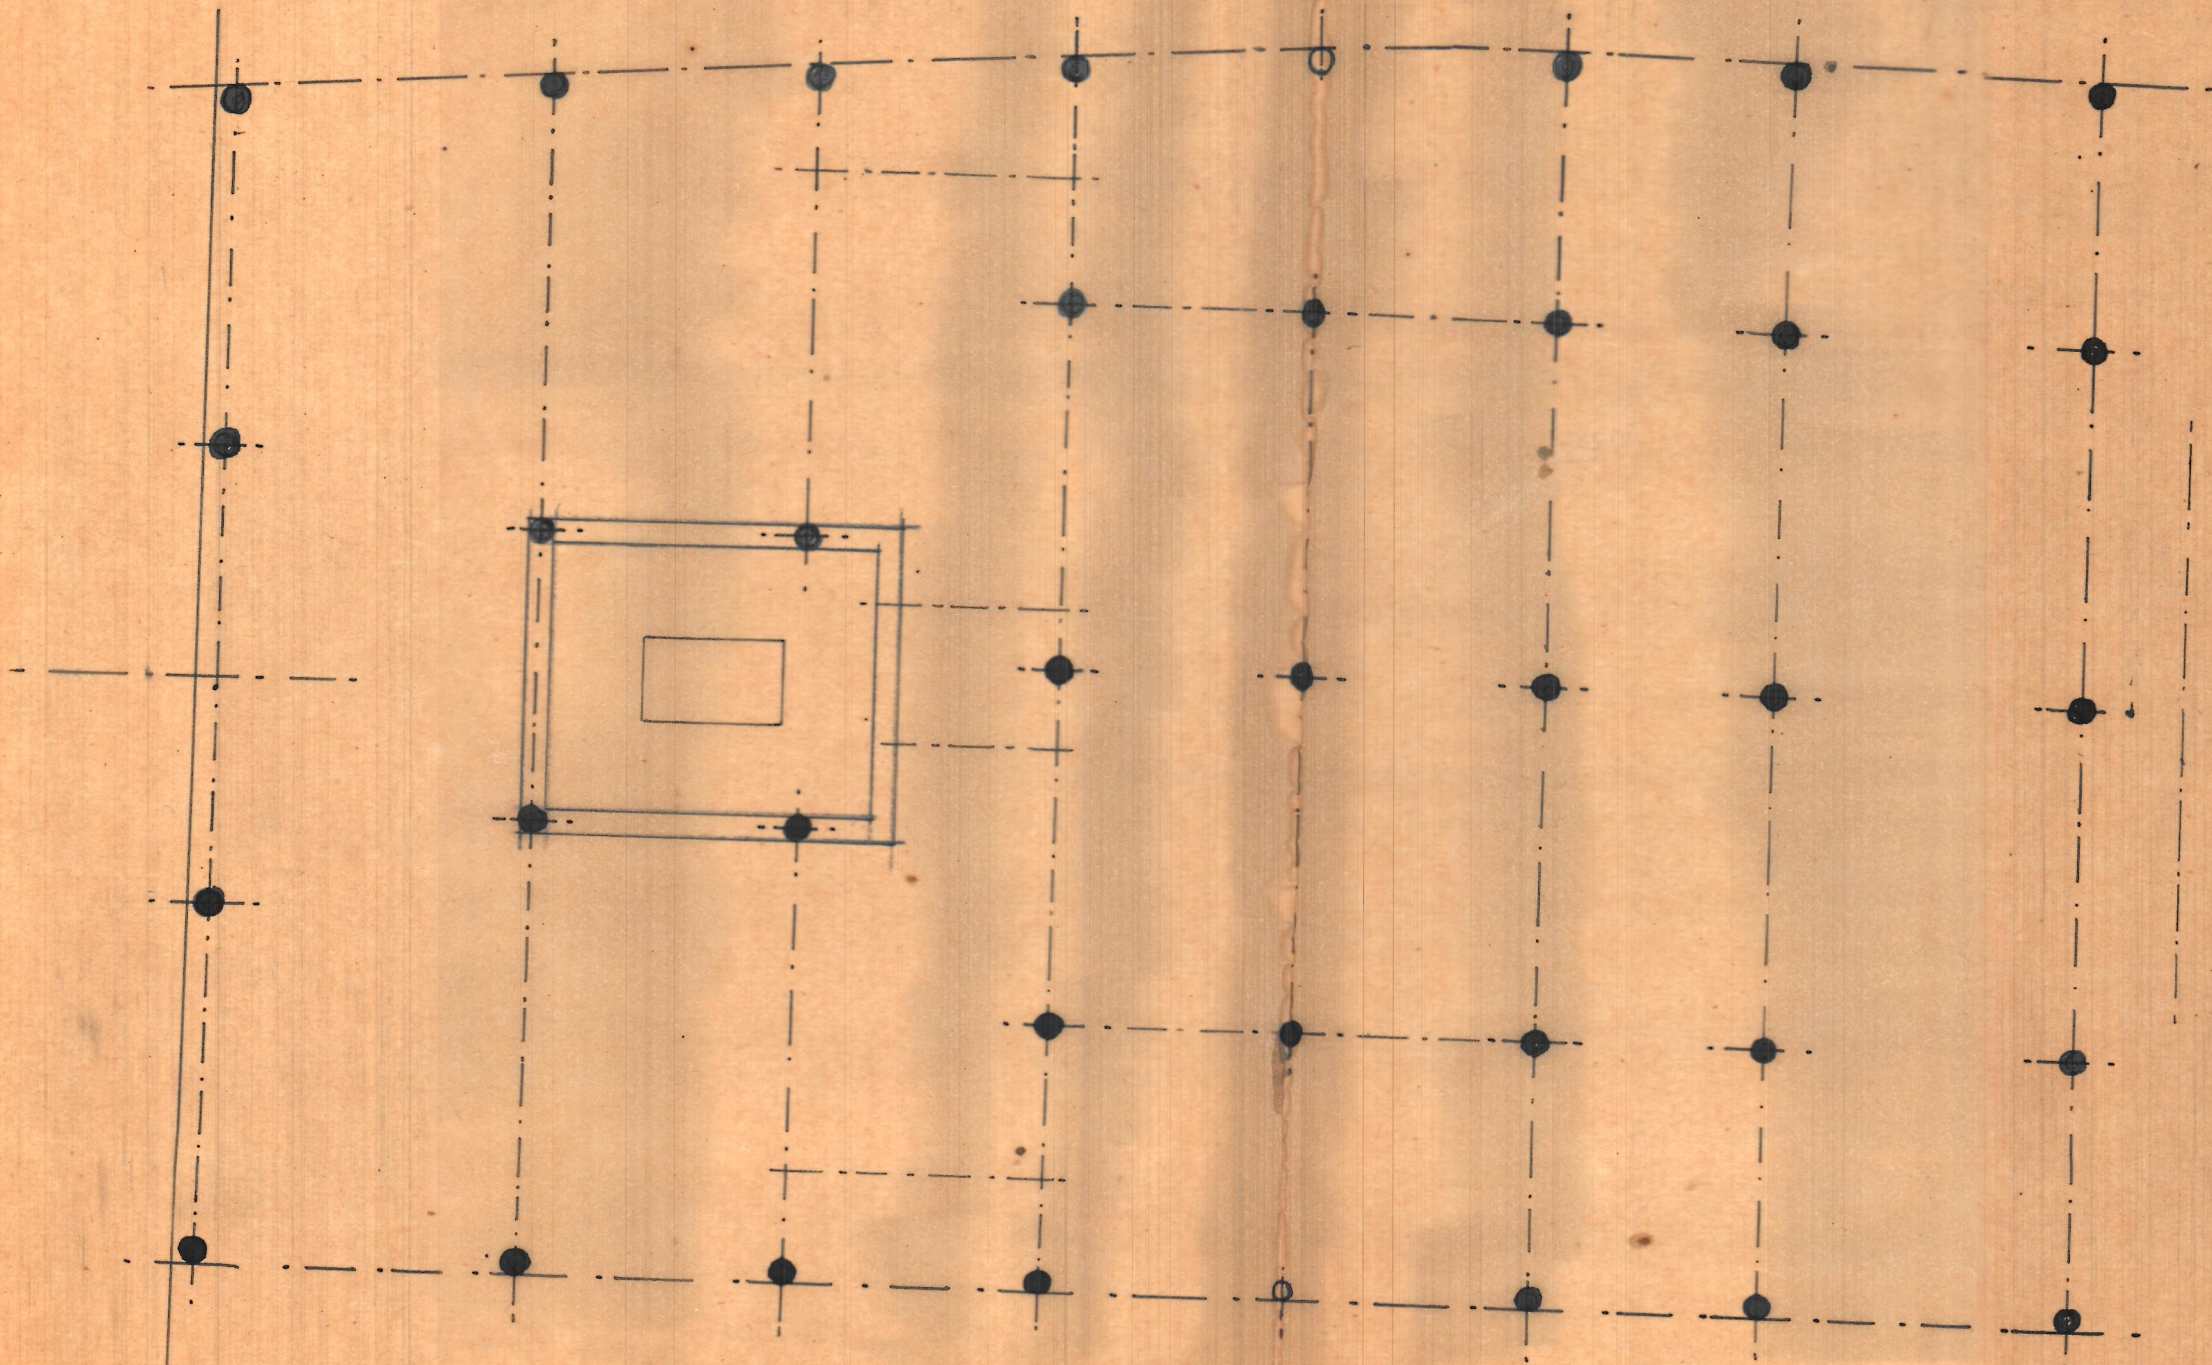

PLANTA DE CIMIENTOS y ESTRUCTURA