


Tablero. Entramado metálico. Vista en planta.
Escala 1:100. Cotas en m.

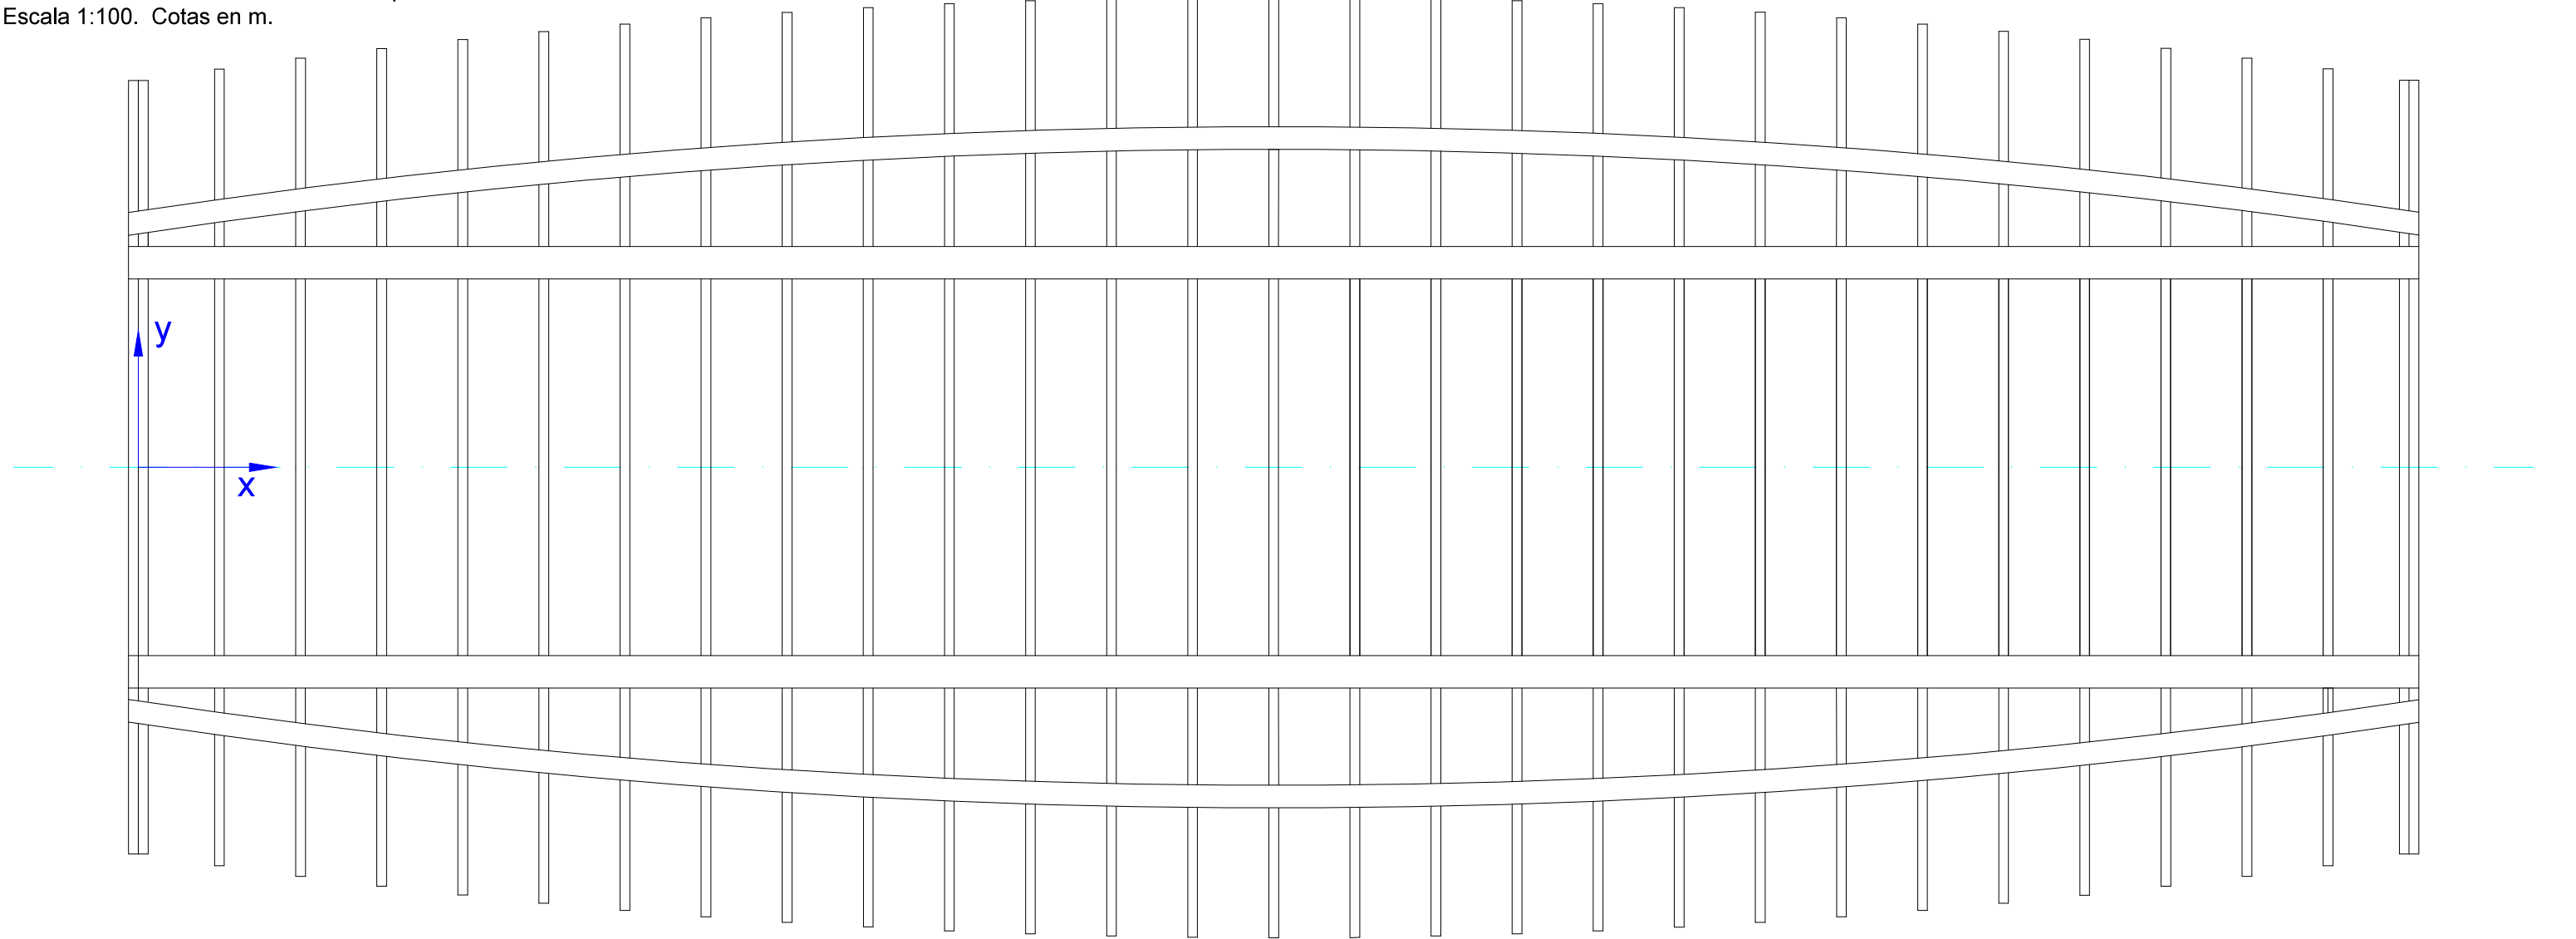

Viga longitudinal de calzada

Coordenada X (m)	0.00	2.50	5.00	7.50	10.00	12.50	15.00	17.50	20.00	22.50	25.00	27.50	30.00	32.50	35.00	37.50	40.00	42.50	45.00	47.50	50.00	52.50	55.00	57.50	60.00	62.50	65.00	67.50	70.00
Coordenada Y (m)	3.60	3.60	3.60	3.60	3.60	3.60	3.60	3.60	3.60	3.60	3.60	3.60	3.60	3.60	3.60	3.60	3.60	3.60	3.60	3.60	3.60	3.60	3.60	3.60	3.60	3.60	3.60	3.60	3.60
Cota Z (m)	51.75	51.82	51.90	51.98	52.07	52.14	52.20	0.52	52.31	52.36	52.40	52.44	52.46	52.49	52.50	52.51	52.51	52.51	52.50	52.49	52.46	52.44	52.4	52.36	52.31	52.26	52.22	52.14	52.07

Viga longitudinal de pasarela

Coordenada X (m)	0.00	2.50	5.00	7.50	10.00	12.50	15.00	17.50	20.00	22.50	25.00	27.50	30.00	32.50	35.00	37.50	40.00	42.50	45.00	47.50	50.00	52.50	55.00	57.50	60.00	62.50	65.00	67.50	70.00
Coordenada Y (m)	7.55	7.90	8.24	8.55	8.82	9.08	9.30	9.50	9.67	9.82	9.93	10.03	10.09	10.13	10.15	10.13	10.09	10.03	9.93	9.82	9.67	9.50	9.30	9.08	8.82	8.55	8.24	7.90	7.55
Cota Z (m)	51.75	51.82	51.90	51.98	52.07	52.14	52.20	0.52	52.31	52.36	52.40	52.44	52.46	52.49	52.50	52.51	52.51	52.51	52.50	52.49	52.46	52.44	52.4	52.36	52.31	52.26	52.22	52.14	52.07

Tablero. Sección rransversal
Escala 1:40 Cotas en m.

