



EJE DE REPLANTEO.
ESCALA: 1/400

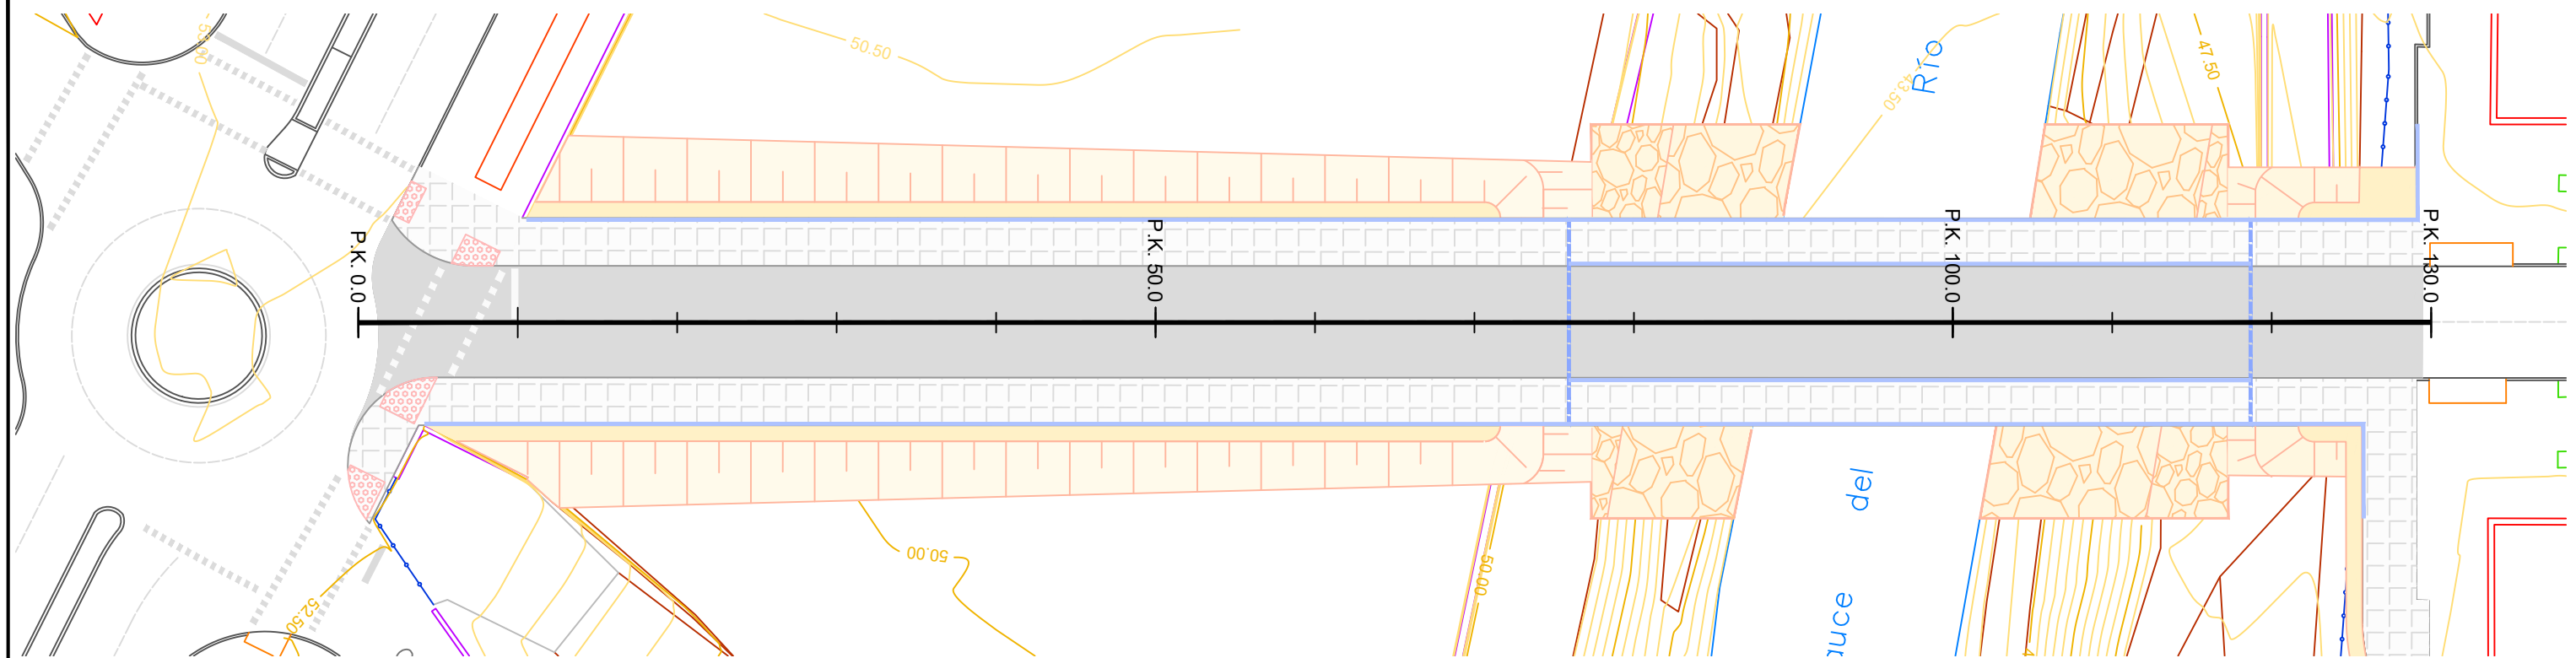

PERFIL LONGITUDINAL.
ESCALA: 1/400

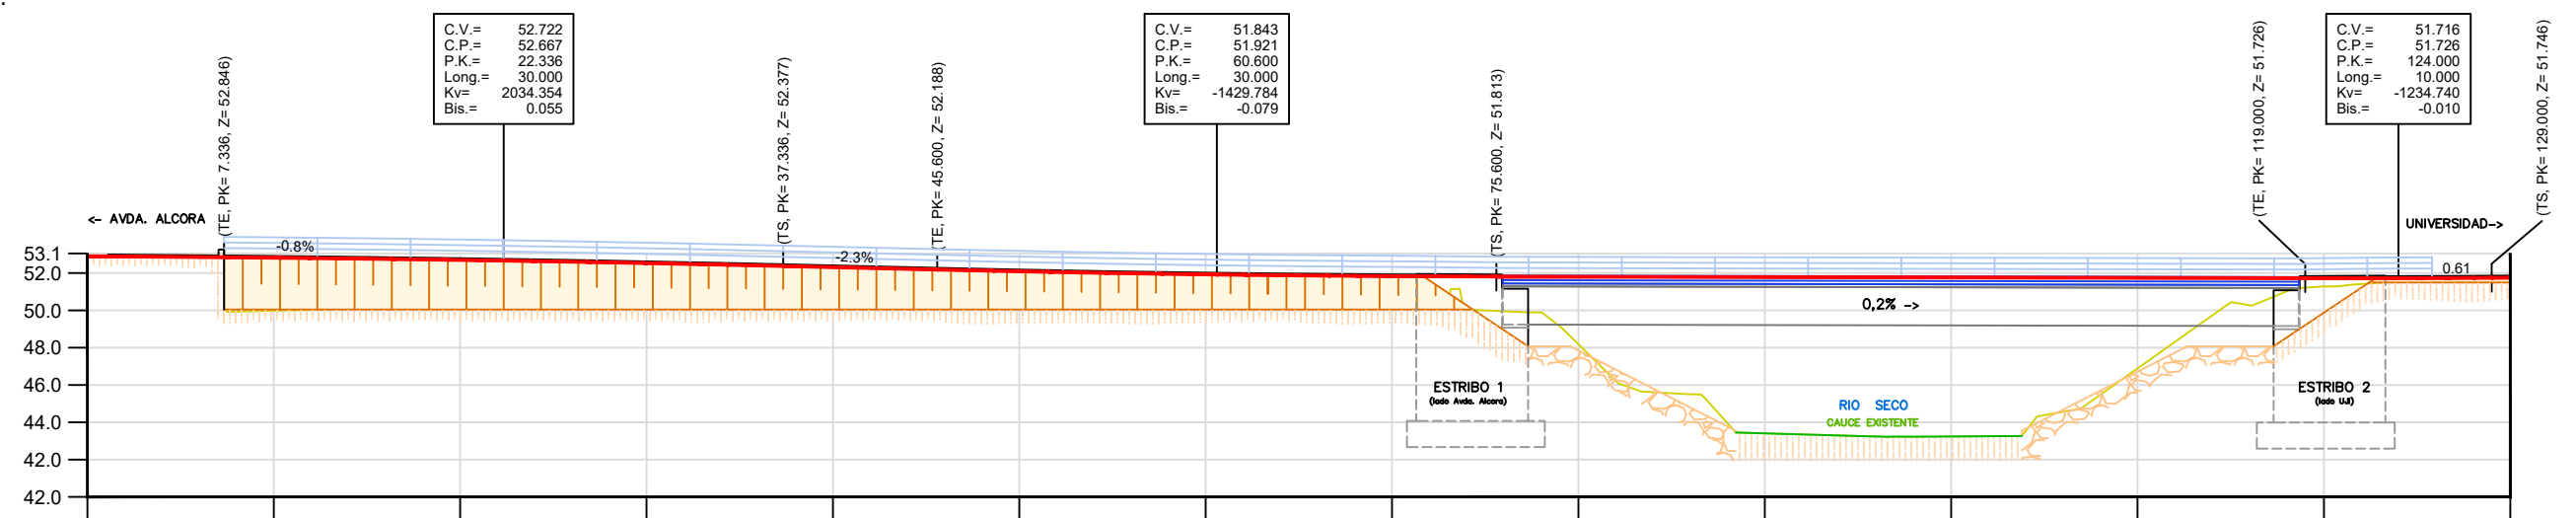

P.K.	COTA RASANTE	COTA TERRENO	DIFERENCIA COTAS
0.0	52.91	52.90	0.00
	52.82	49.98	2.84
	52.70	50.17	2.53
	52.53	50.18	2.35
	52.32	50.21	2.11
	52.09	50.22	1.87
	51.93	50.26	1.67
	51.83	50.08	1.75
	51.80	48.19	3.62
	51.78	43.41	8.38
100.0	51.76	43.24	8.52
	51.74	46.89	4.85
	51.72	51.28	0.44
130.0	51.75	51.76	-0.01