

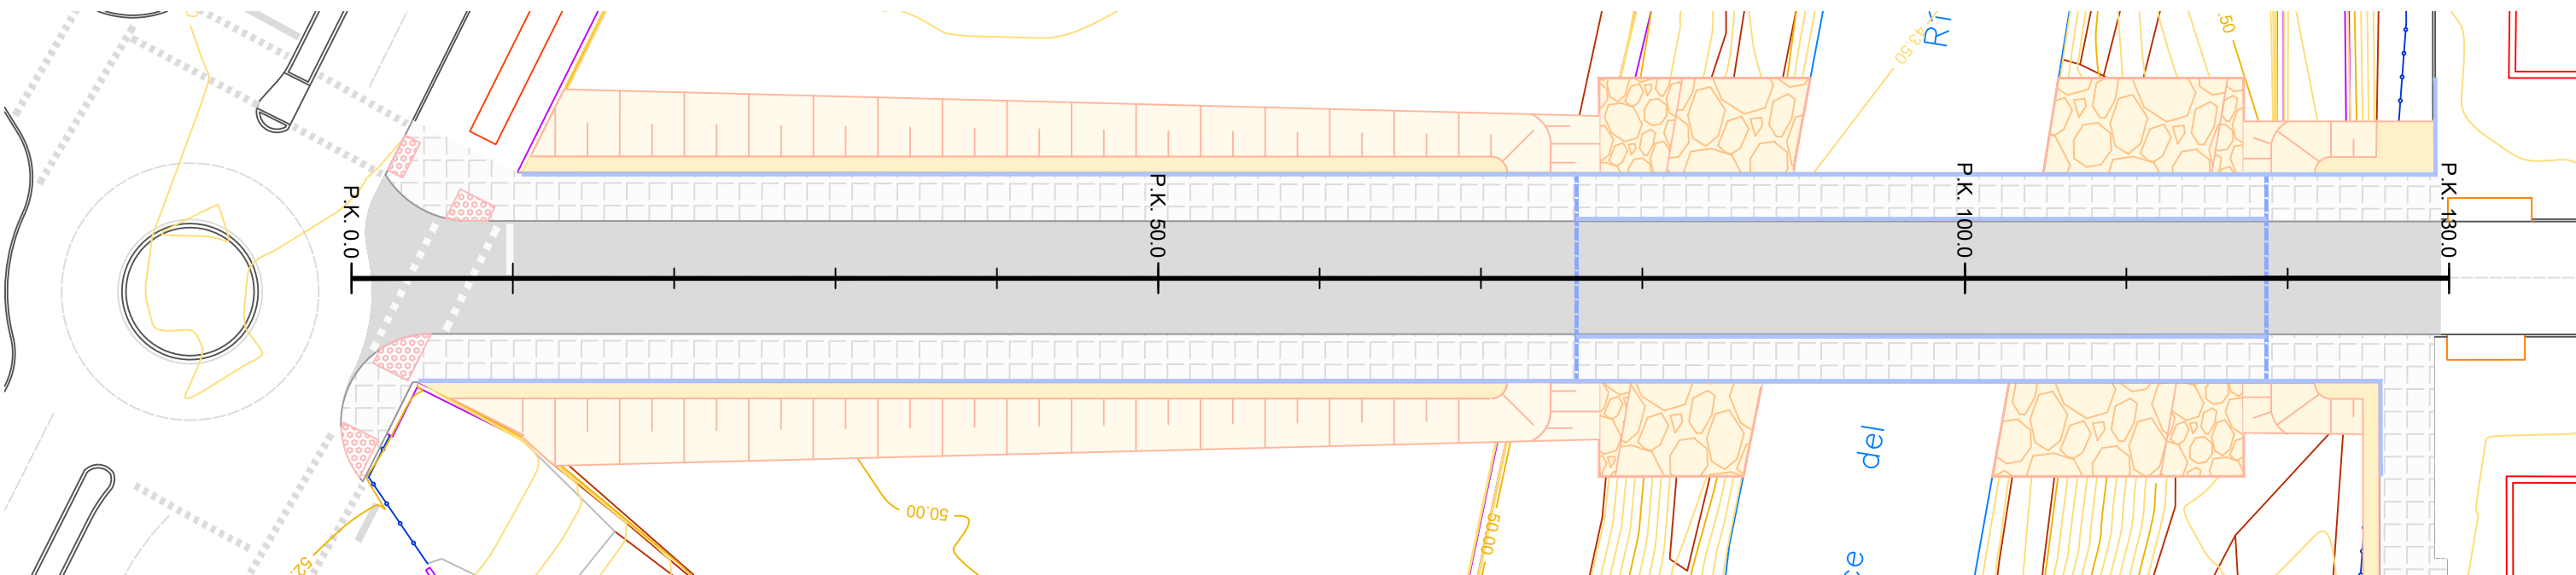
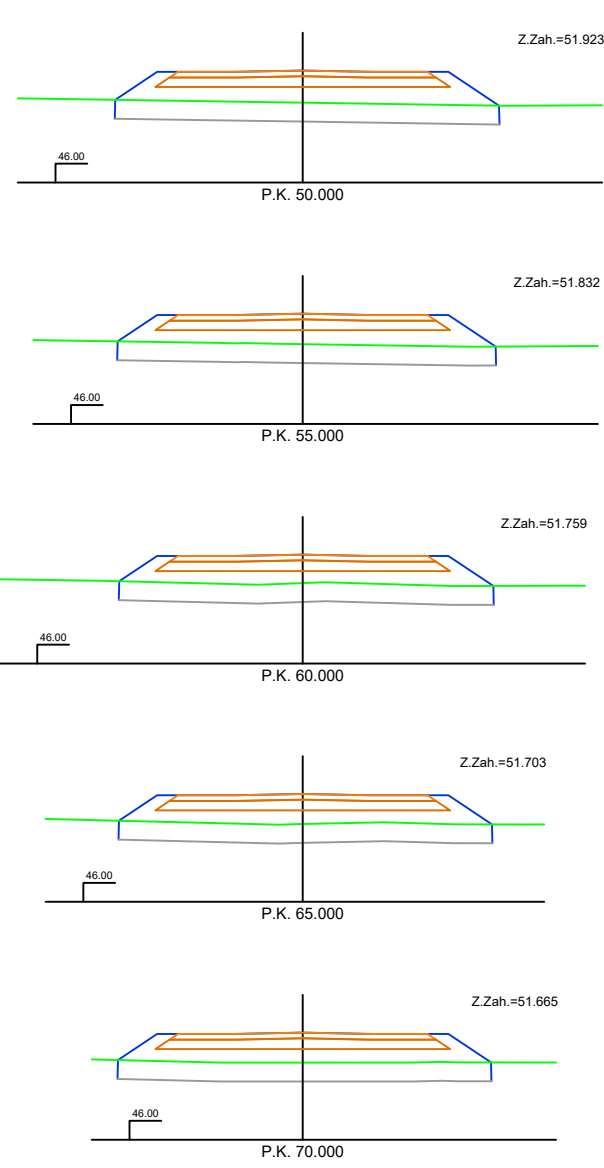


EJE DE REPLANTEO.
ESCALA: 1/400

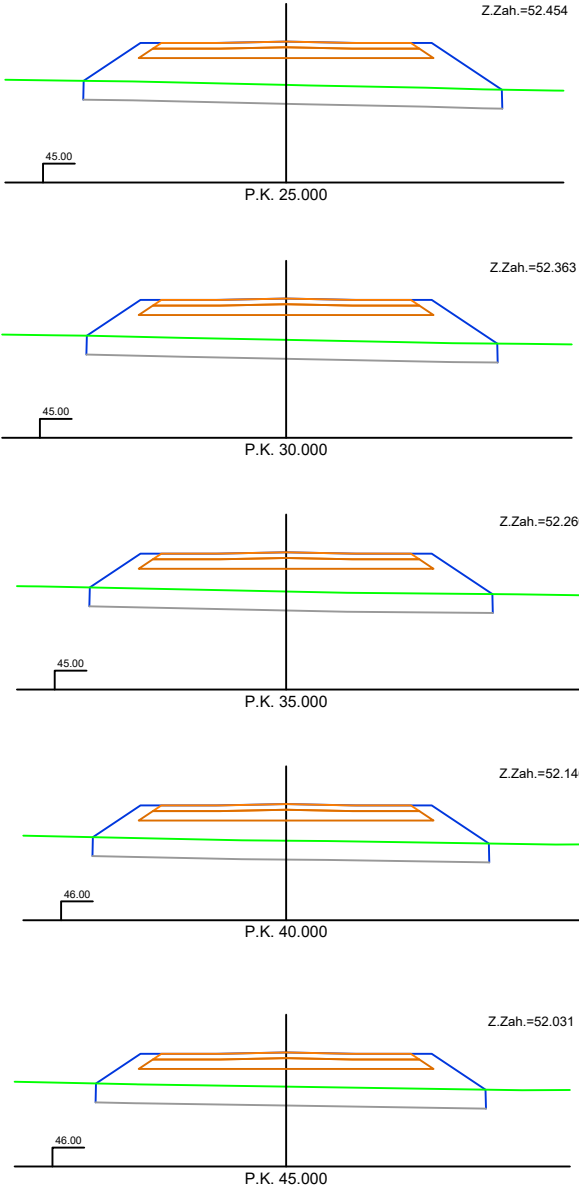

PERFILES TRANSVERSALES
ESCALA: 1/400

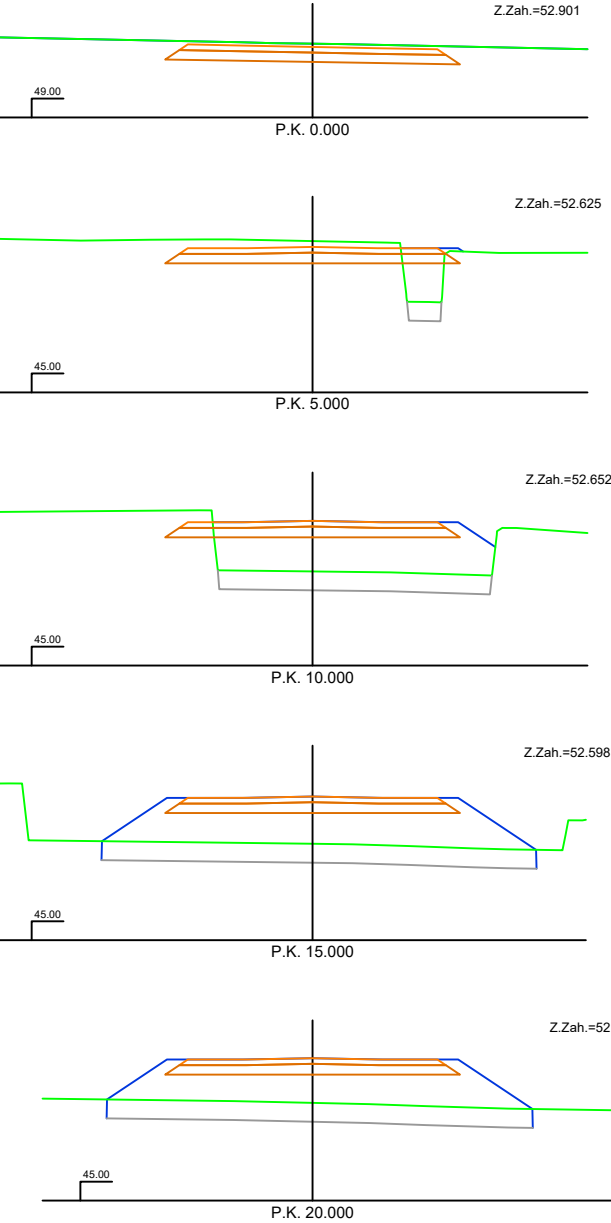

SUPERFICIES DE SUELO TIPO ADECUADO

Pk	Sup. Adecuado (m2)
0	0,00
5	5,13
10	35,27
15	47,60
20	44,04
25	41,58
30	39,03
35	36,18
40	33,18
45	30,49
50	28,16
55	26,19
60	24,67
65	24,57
70	24,97

LEYENDA

- Terreno actual
- Mejora de terreno
- Suelo tipo adecuado
- Suelo tipo seleccionado
- Zahorras artificiales