


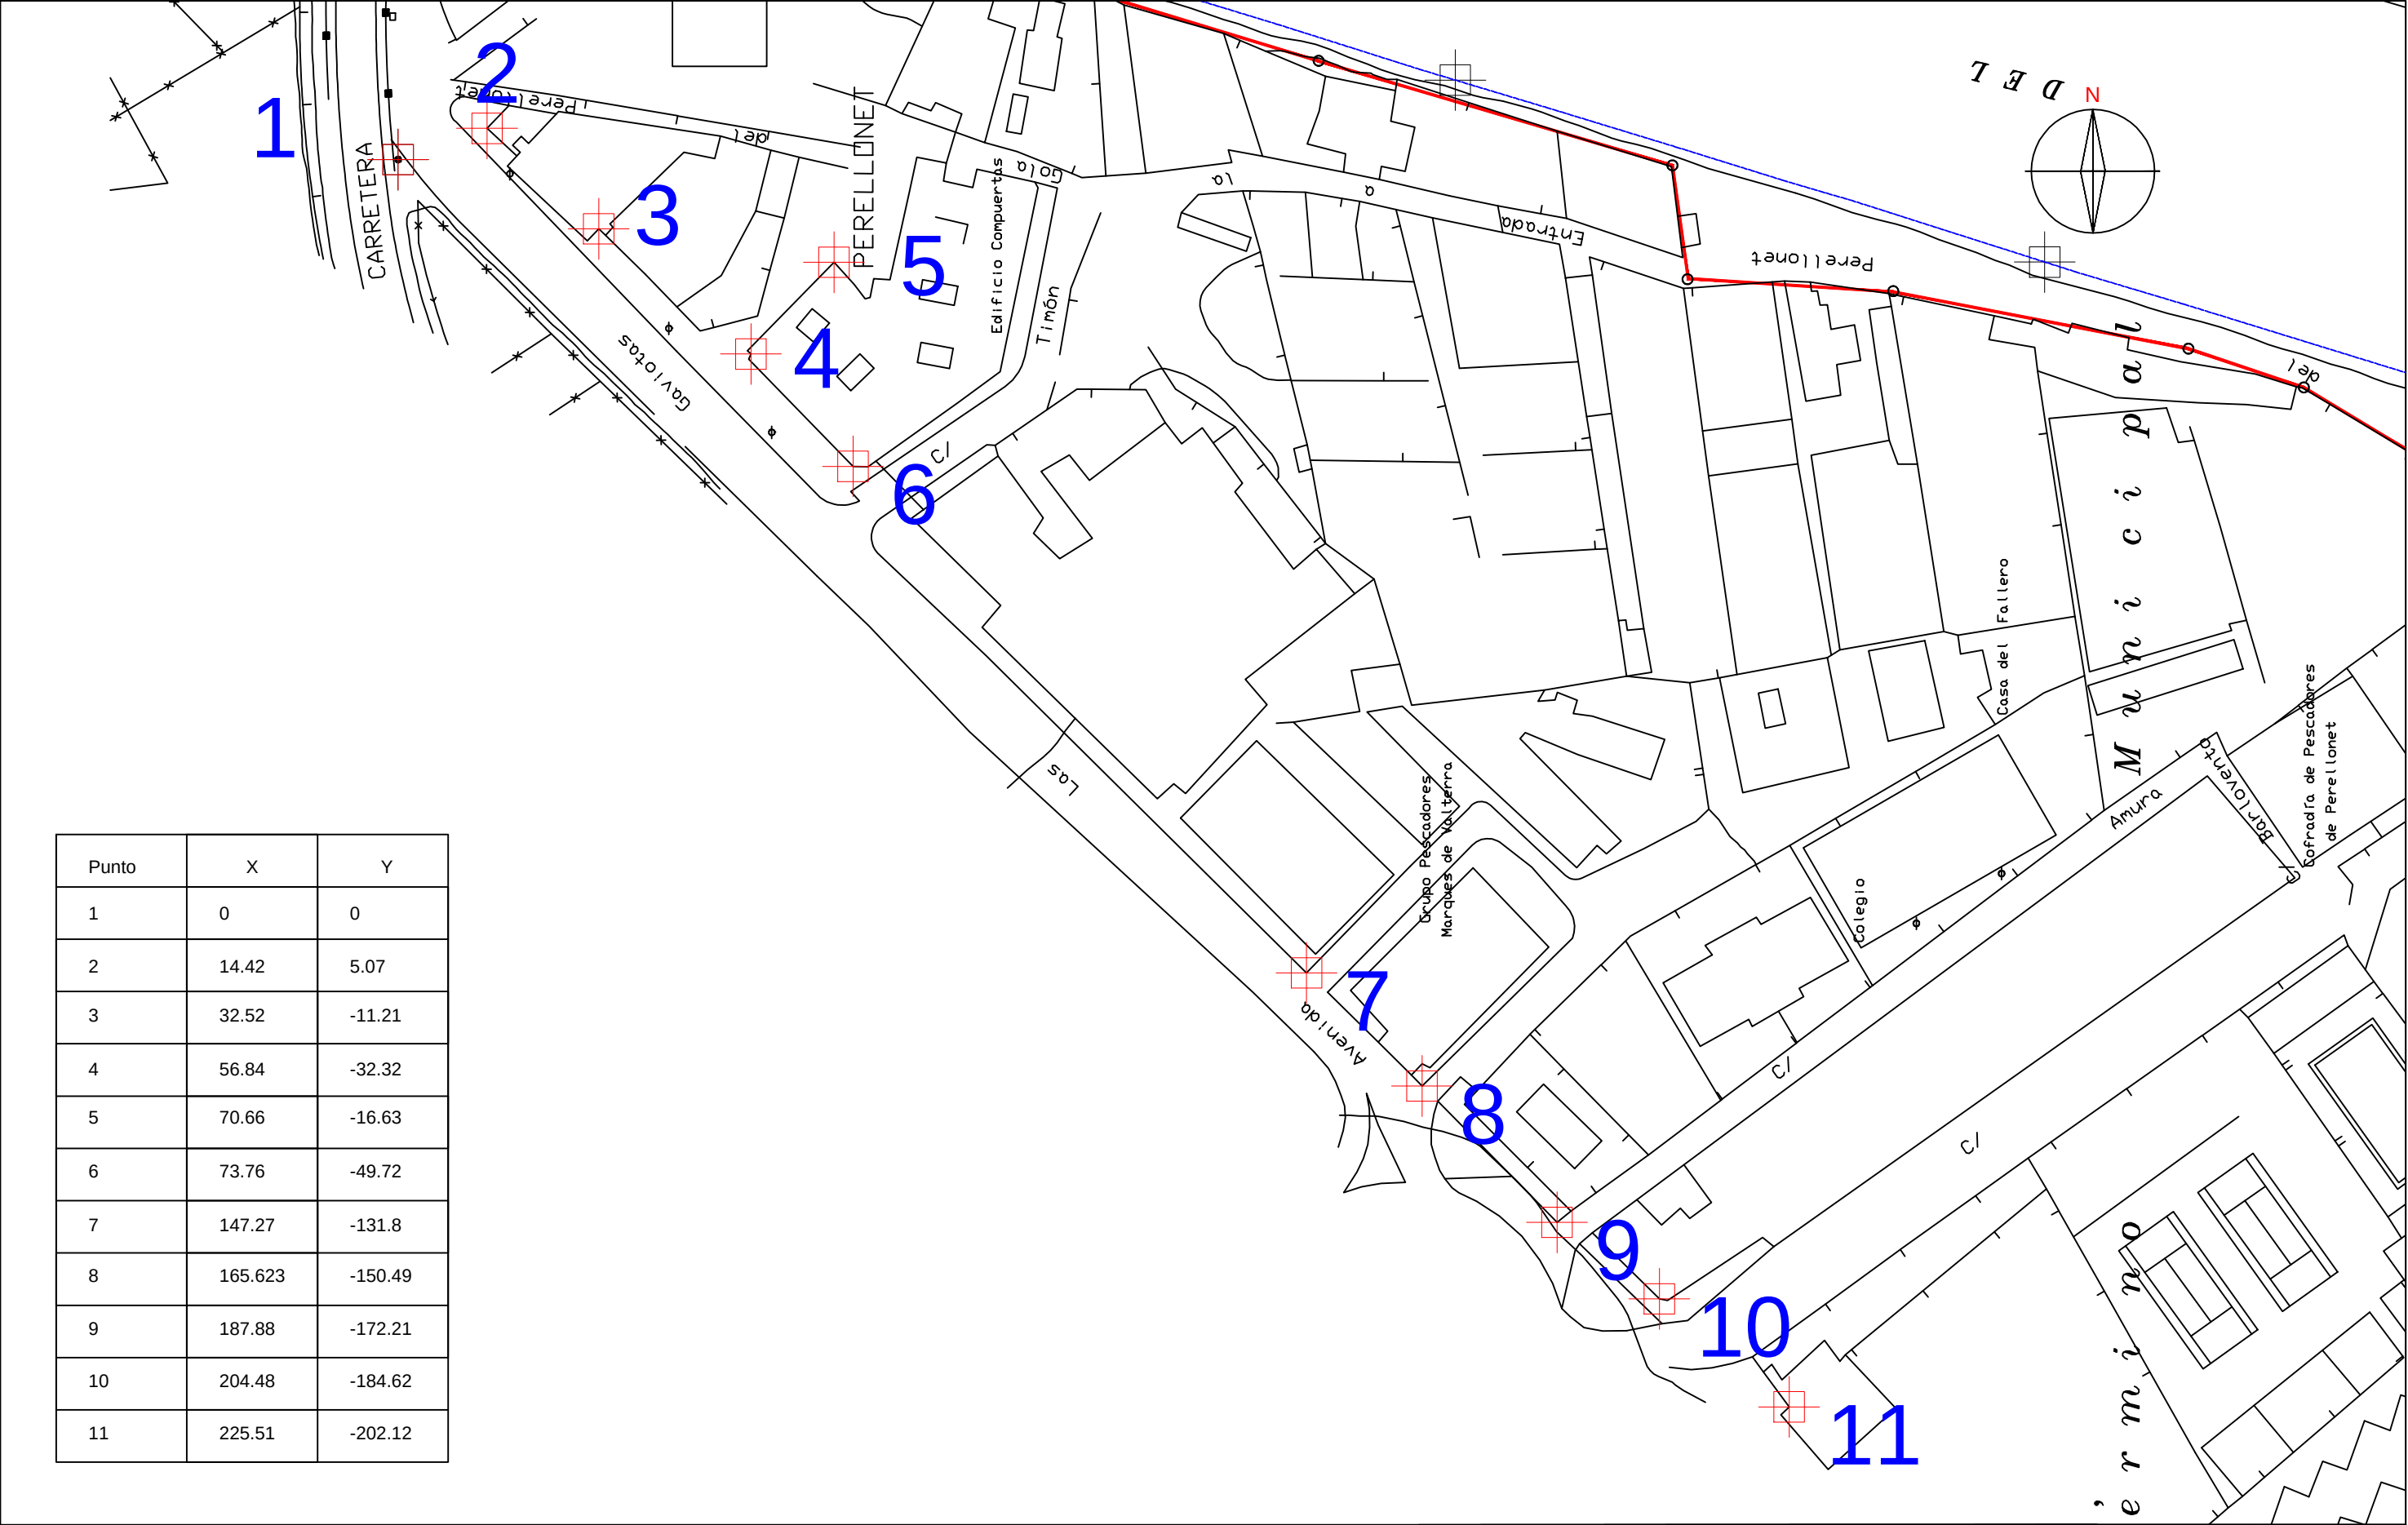

Punto	X	Y
1	0	0
2	14.42	5.07
3	32.52	-11.21
4	56.84	-32.32
5	70.66	-16.63
6	73.76	-49.72
7	147.27	-131.8
8	165.623	-150.49
9	187.88	-172.21
10	204.48	-184.62
11	225.51	-202.12

Título:REPLANTEO		Fecha: 08/06/2015	Plano N°: 2	
Proyeto: Aprovechamiento y ordenación de la Gola del Perellonet, T.M. Valencia: Viarios		Escala: 1/1000		
Autor: Francisco Nicolás Gomariz	Firma:	Universitat Politècnica de València		