



Distribution plan

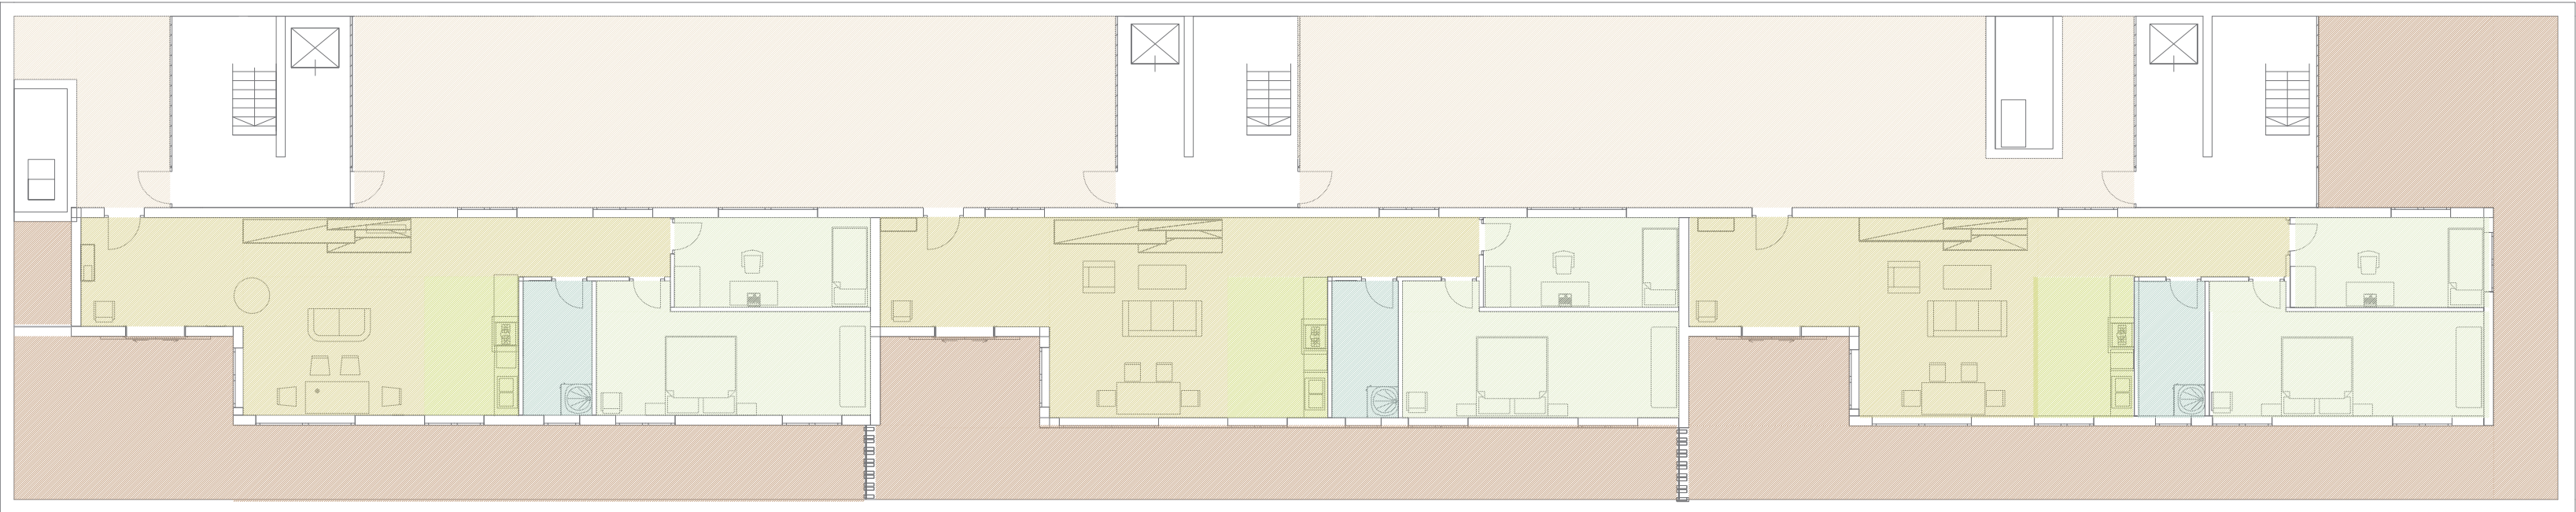


Common terrace area Private terrace area Kitchen area Bathroom area Livingroom Bedrooms


Volumes plan

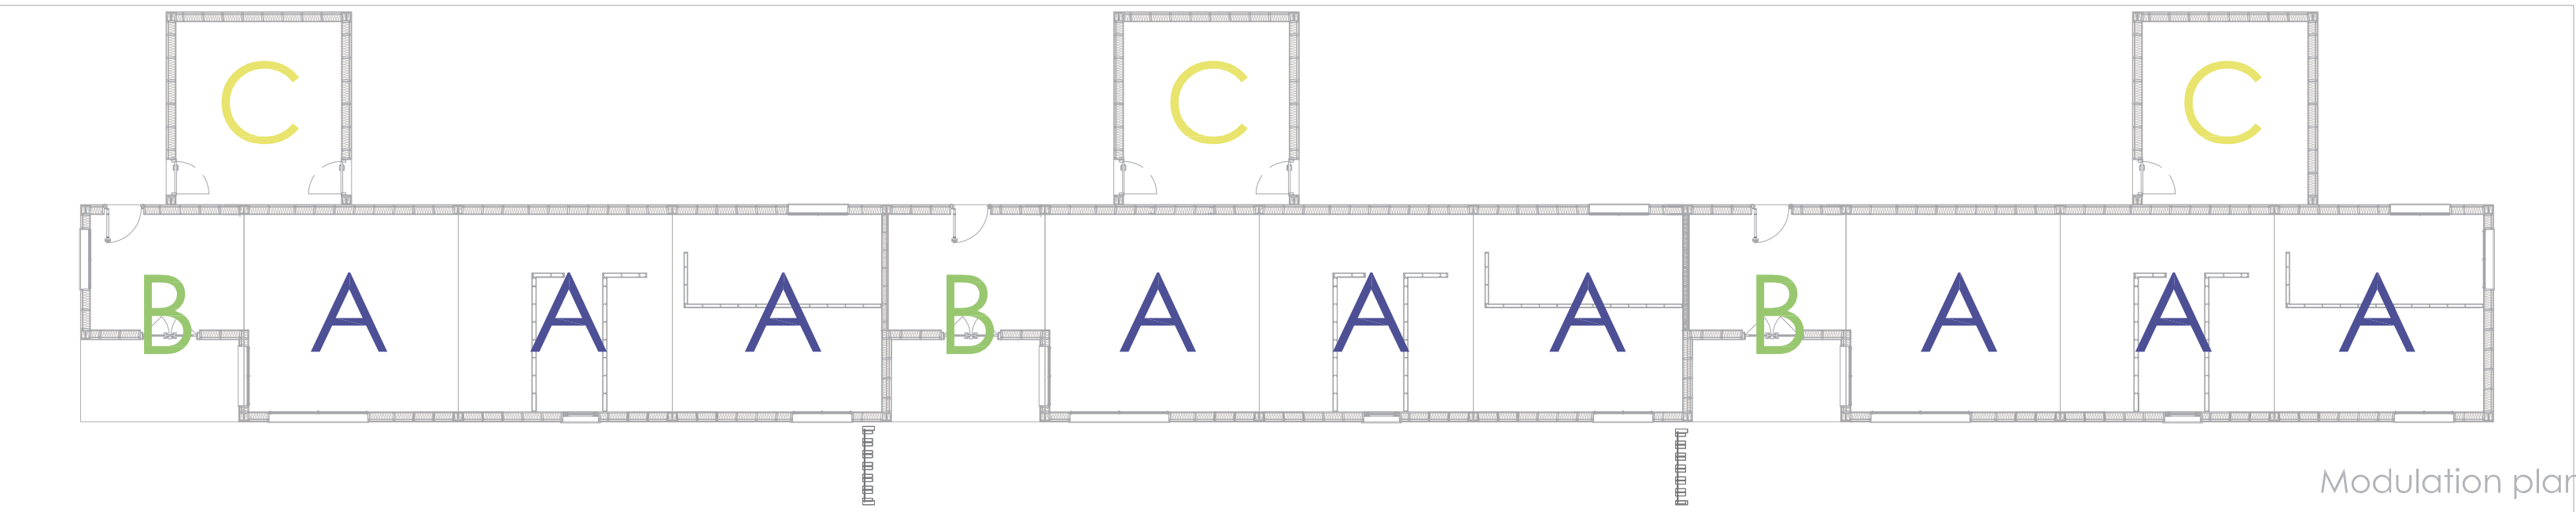


Modulation plan

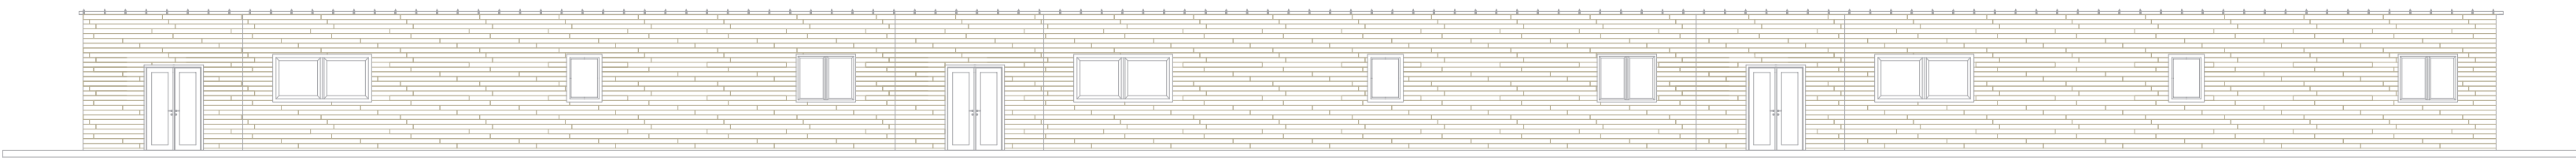

South elevation

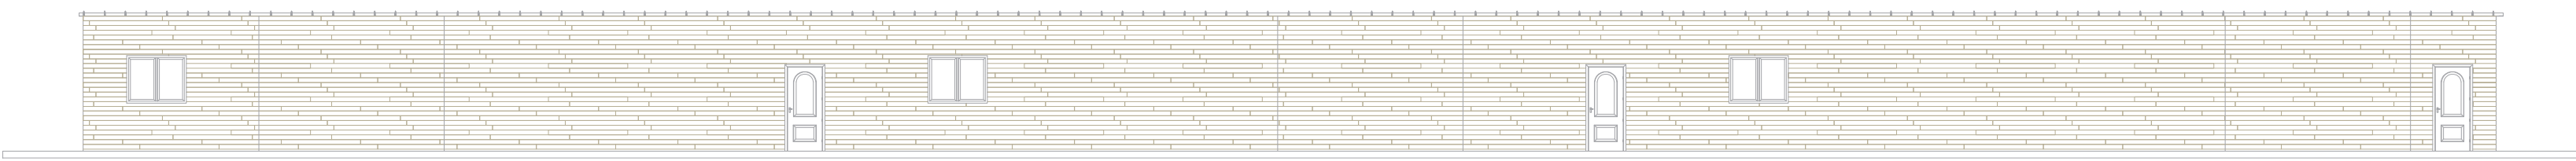



North elevation

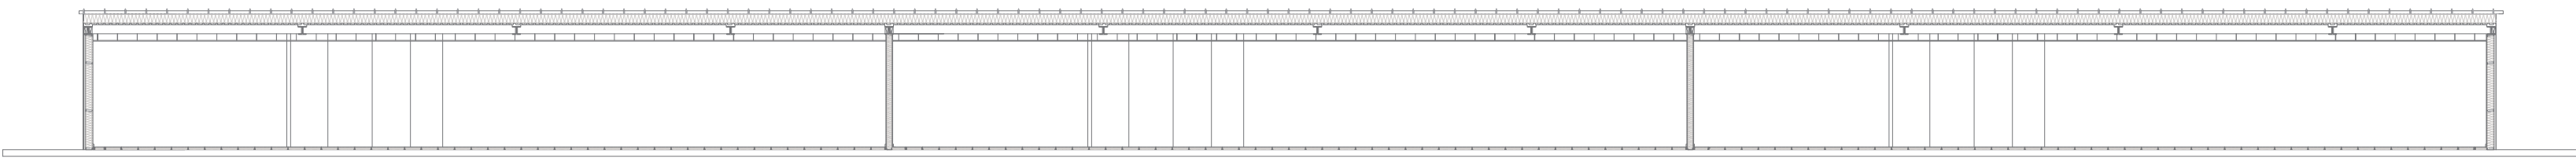


Longitudinal section

PENTHOUSE


- _3 new penthouse on the top floor
- _Facing private terrace to south
- _Steel and timber construction showing lightness on the extension
- _Stiff frames for steel structure
- _Prefabricated panels for external wall

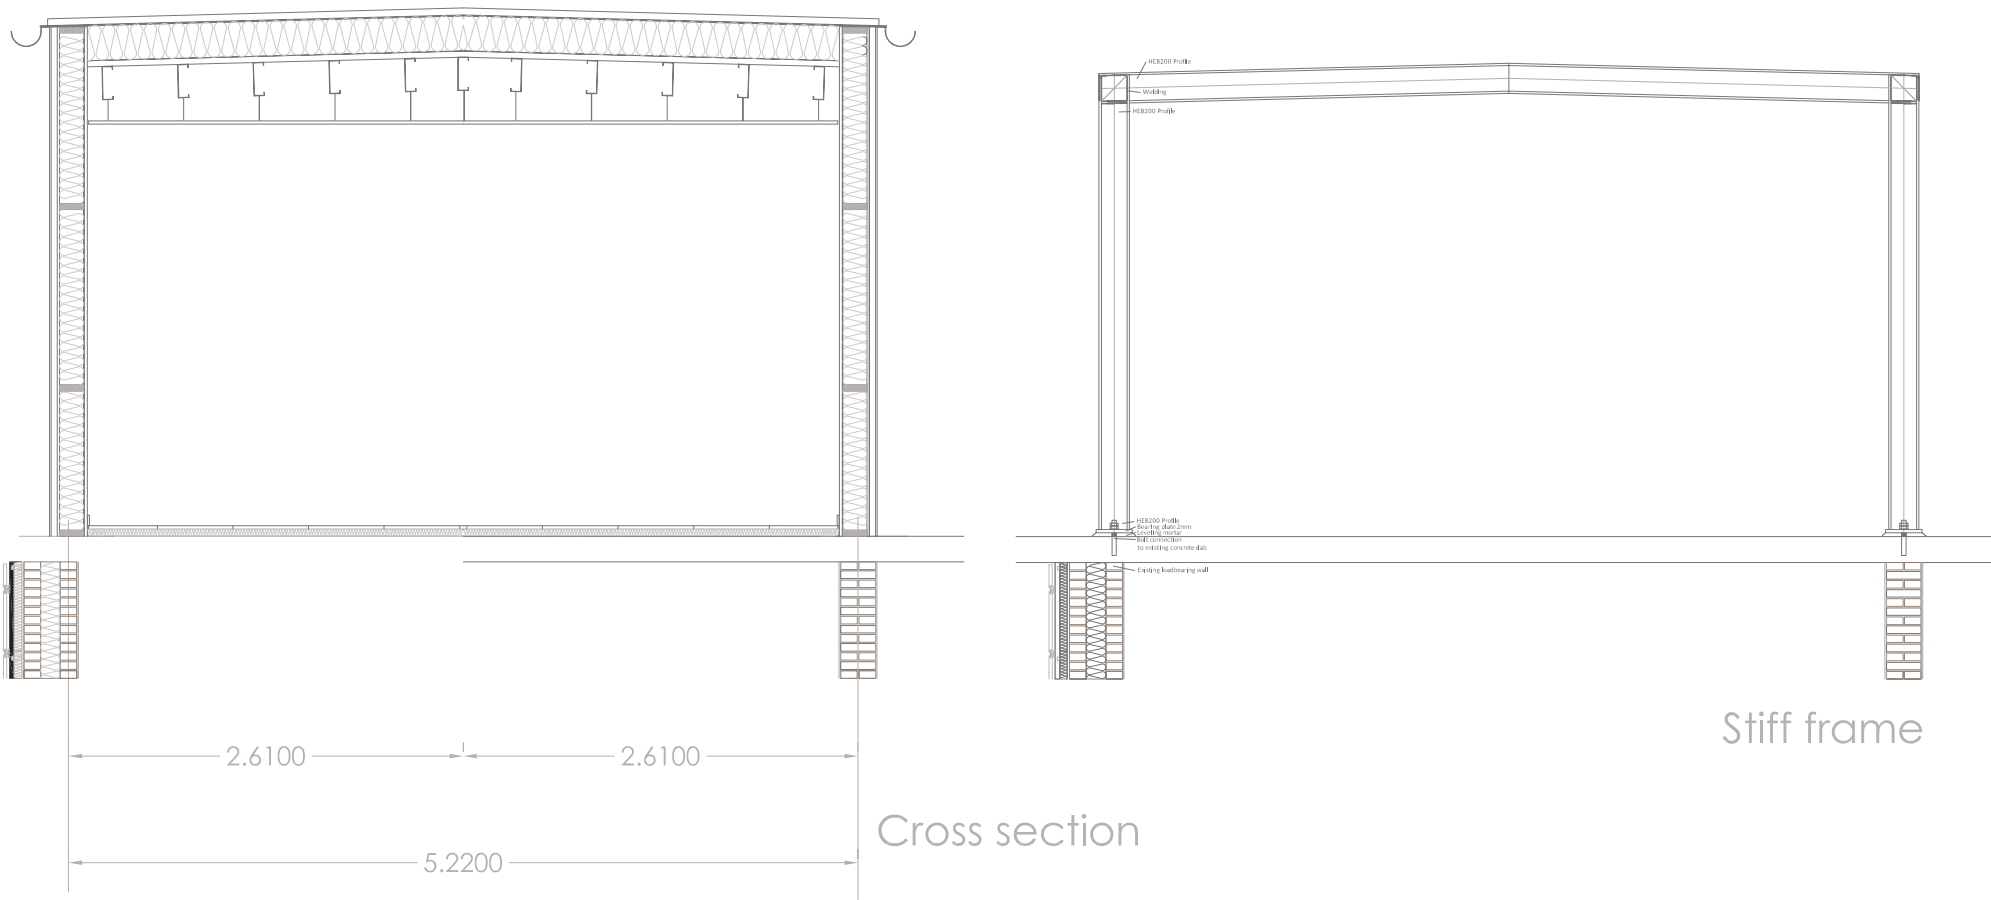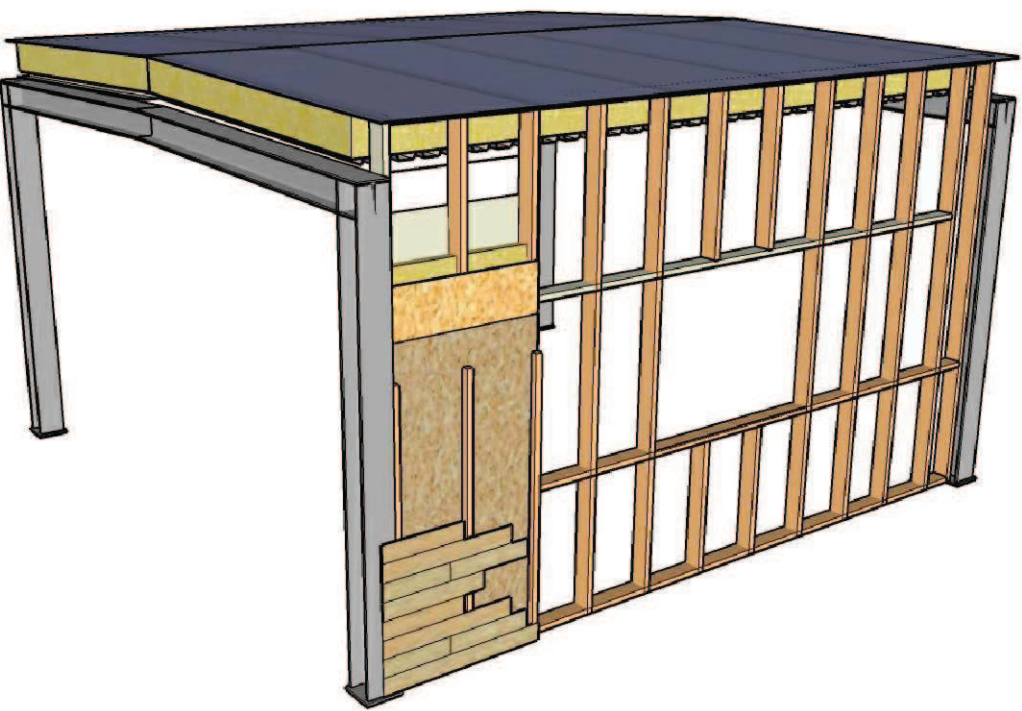


Cross section

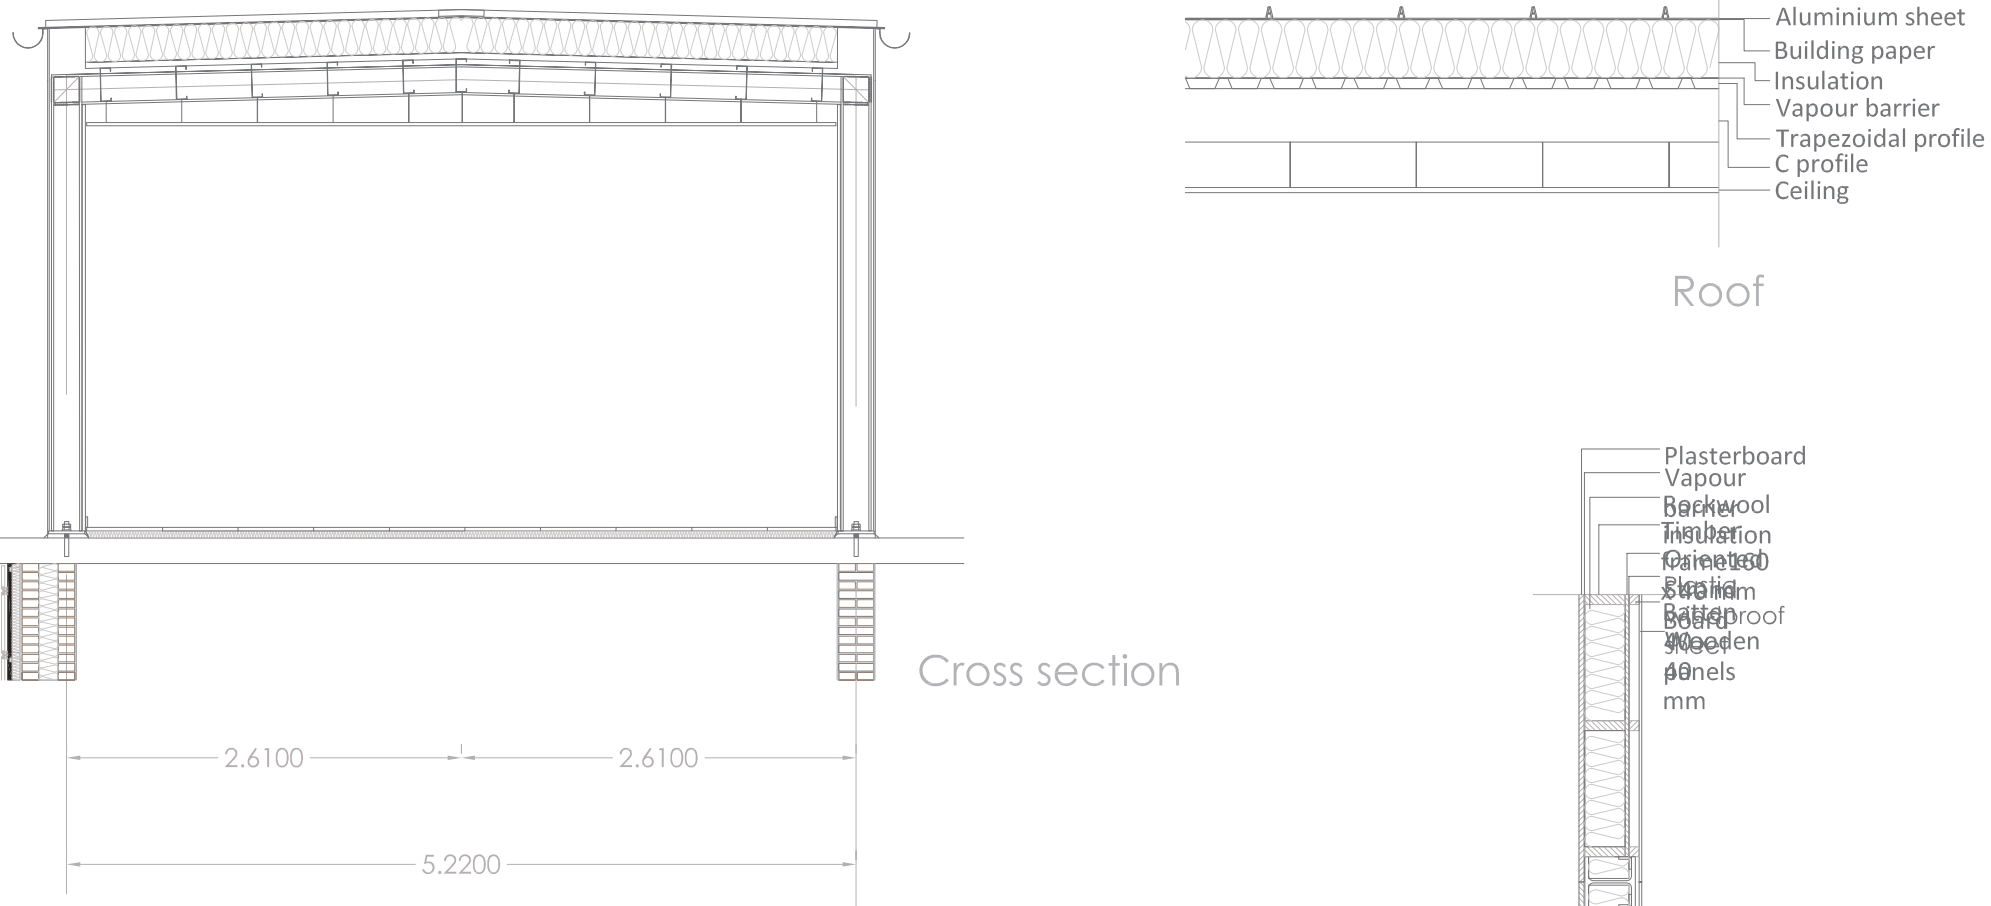


Cross section

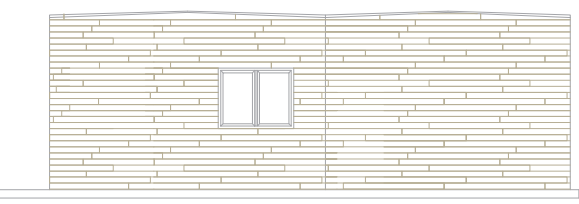

East elevation

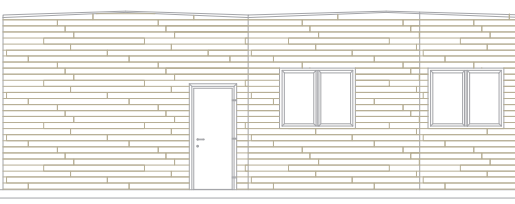

West elevation

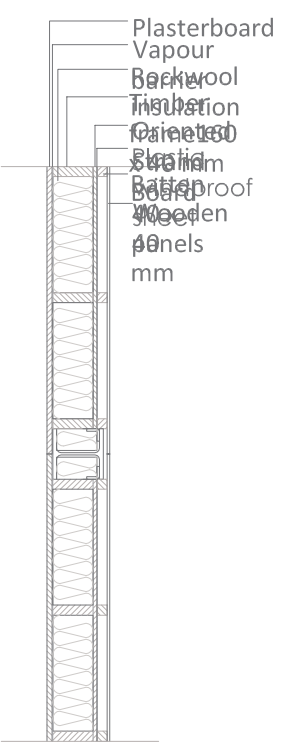

External wall