


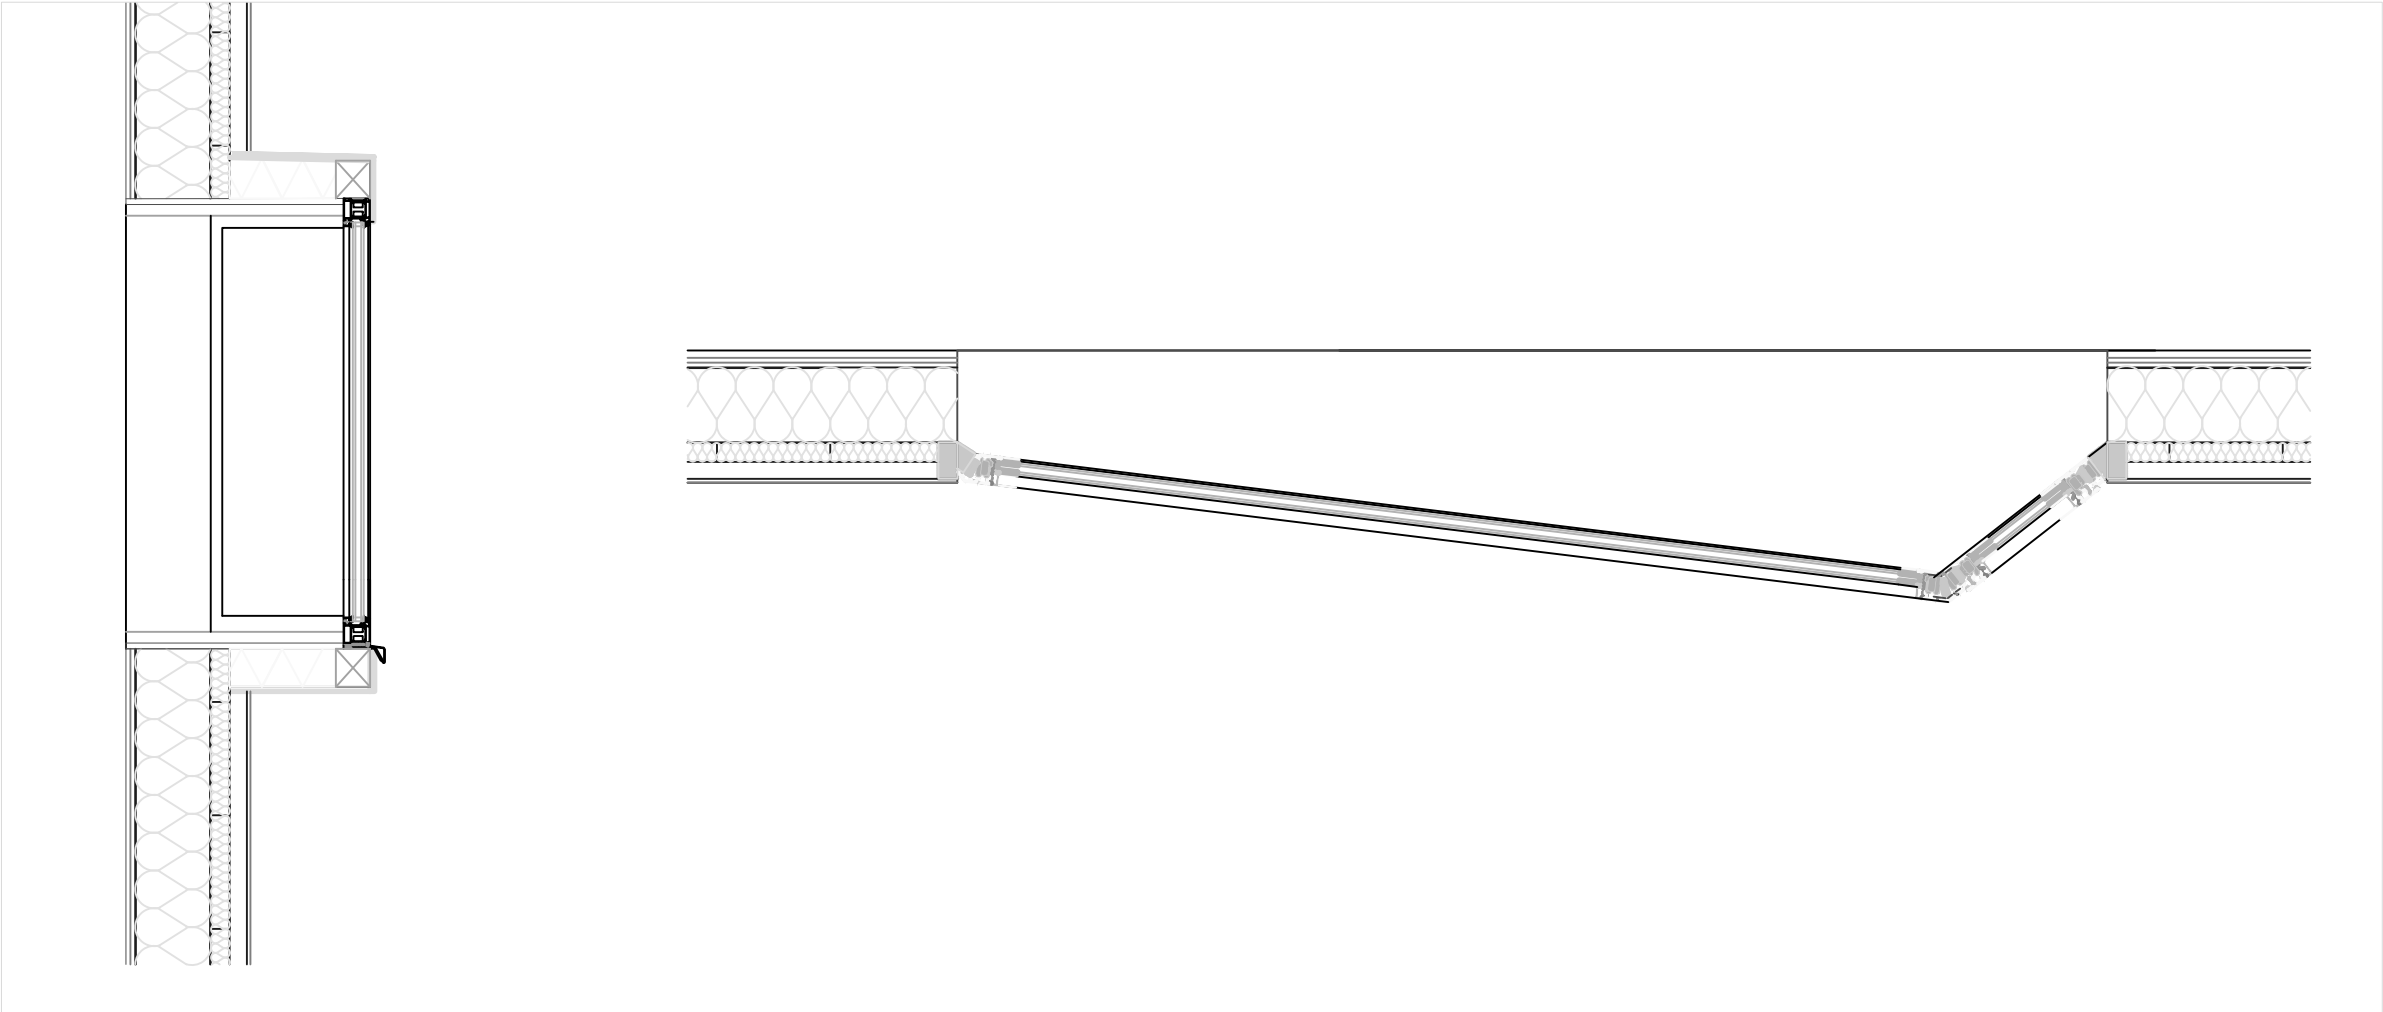

cladding
hard insulation 1:40, min 100mm
hardwood plank
fire resistant board 15.4mm
wooden board 30mm
sill 30 mm
fire resistant board 15.4mm
hard insulation 100mm
plasterboard 12.5mm

Project name and address BALCONY STEEL FRAME 5th Semester project Moldvej 29-39 Vejle	Description		Scale
			1:10
	Project No		Revision
	Drawing type		Revision number
	Designer		Drawn by
		AGNIESZKA KRASUSKA	