

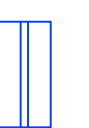


Notes:

-  External door, U-value 1.5 W/m²K
-  External wall, U-value 0.20 W/m²K
-  Ground slab, U-value 0.15 W/m²K
-  Roof, U-value 0.15 W/m²K
-  Window, U-value 1.5W/m²K

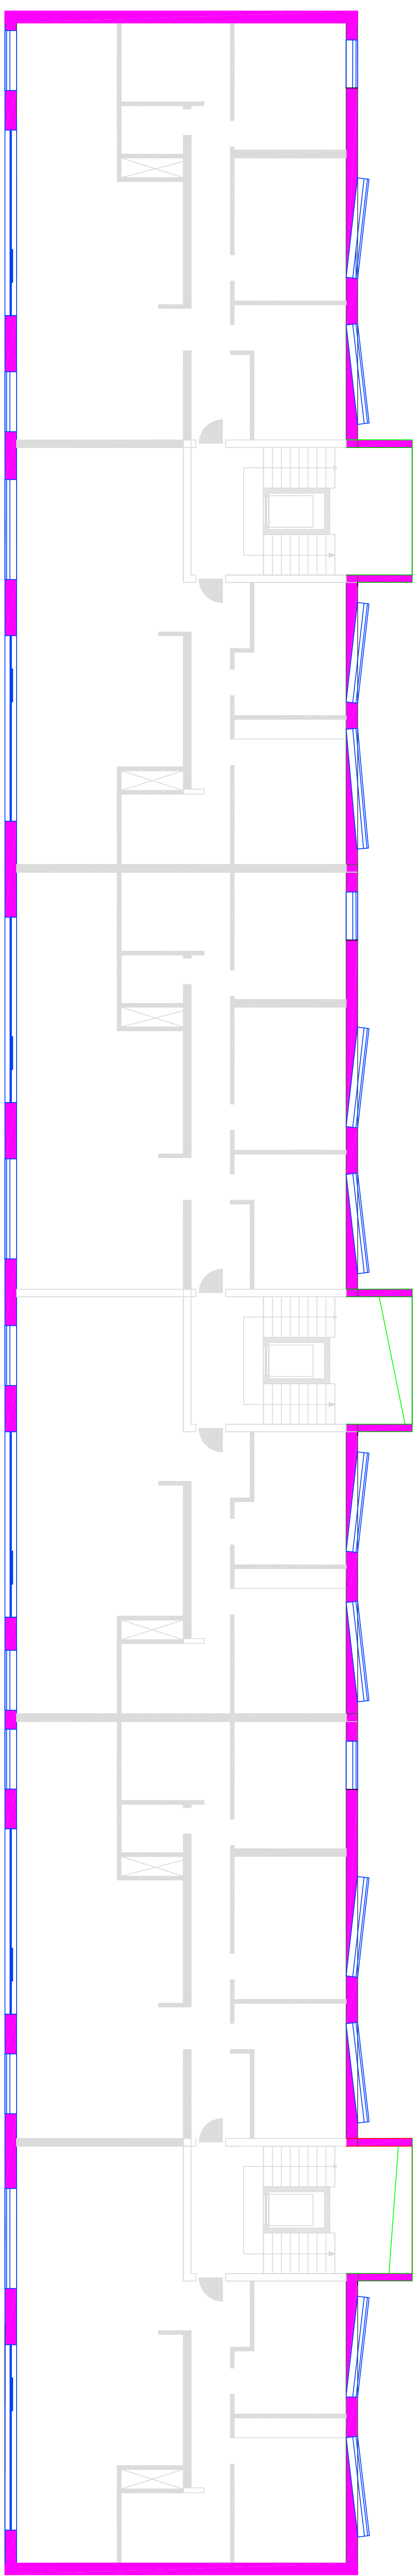

1st to 4th floors

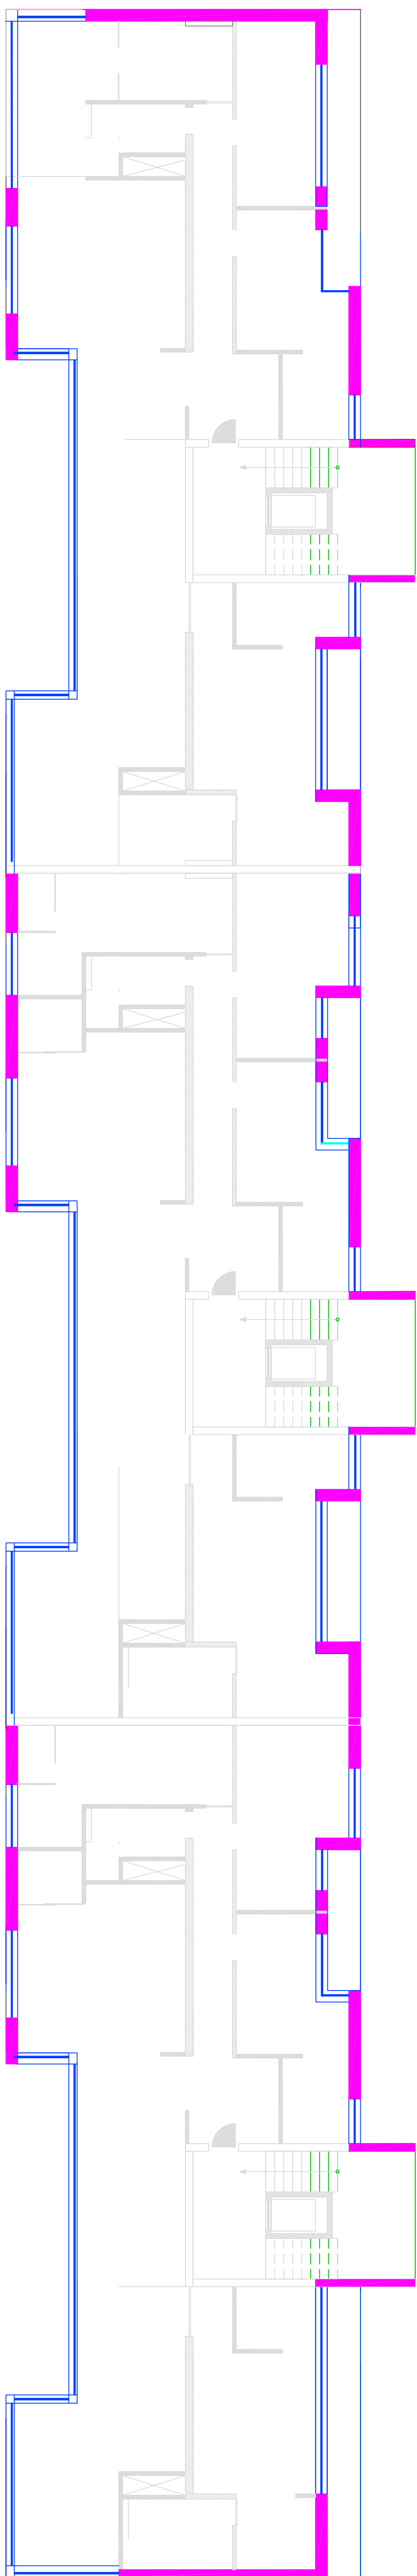

Penthouse

|   |  |                                                           |  |                                                  |  |
|---|--|-----------------------------------------------------------|--|--------------------------------------------------|--|
| <div><div></div><div><div>Project name and address</div><div>5th Semester Project</div><div>Kolárovi 29-39</div><div>Vojla</div></div></div> |  | <div><div>Description</div><div>Fire analysis</div></div> |  | <div><div>Scale</div><div>1:100</div></div>      |  |
| <div><div>Drawing number</div><div>445-2025-263</div></div>   |  | <div><div>Revision</div><div></div></div>                 |  | <div><div>Drawing type</div><div></div></div>    |  |
| <div><div>Designer</div><div></div></div>   |  | <div><div>Drawn by</div><div>Michal Wolski</div></div>    |  | <div><div>Revision number</div><div></div></div> |  |