

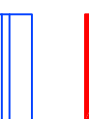


Notes:

-  External door, U-value 1.5 W/m²K
-  External wall, U-value 0.20 W/m²K
-  Ground slab, U-value 0.15 W/m²K
-  Roof, U-value 0.15 W/m²K
-  Window, U-value 1.5W/m²K

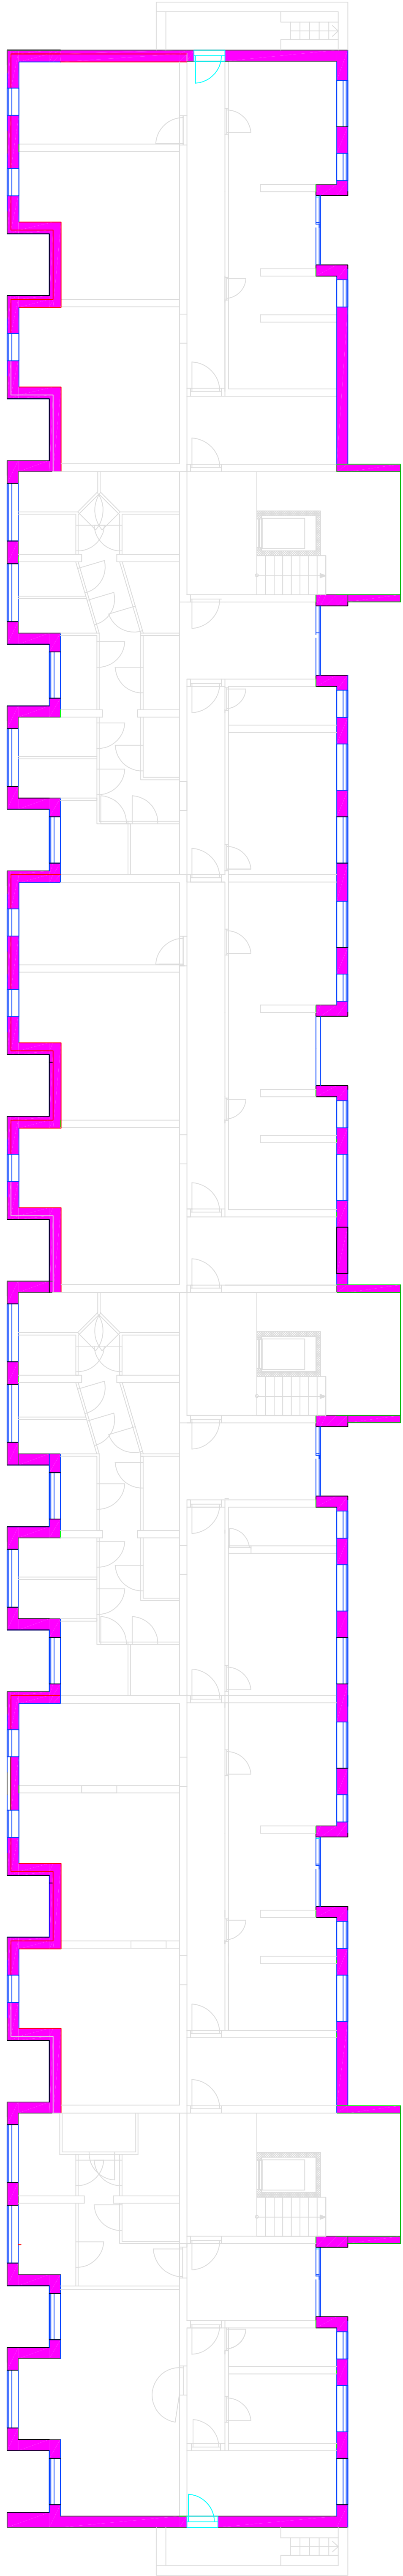

Basement

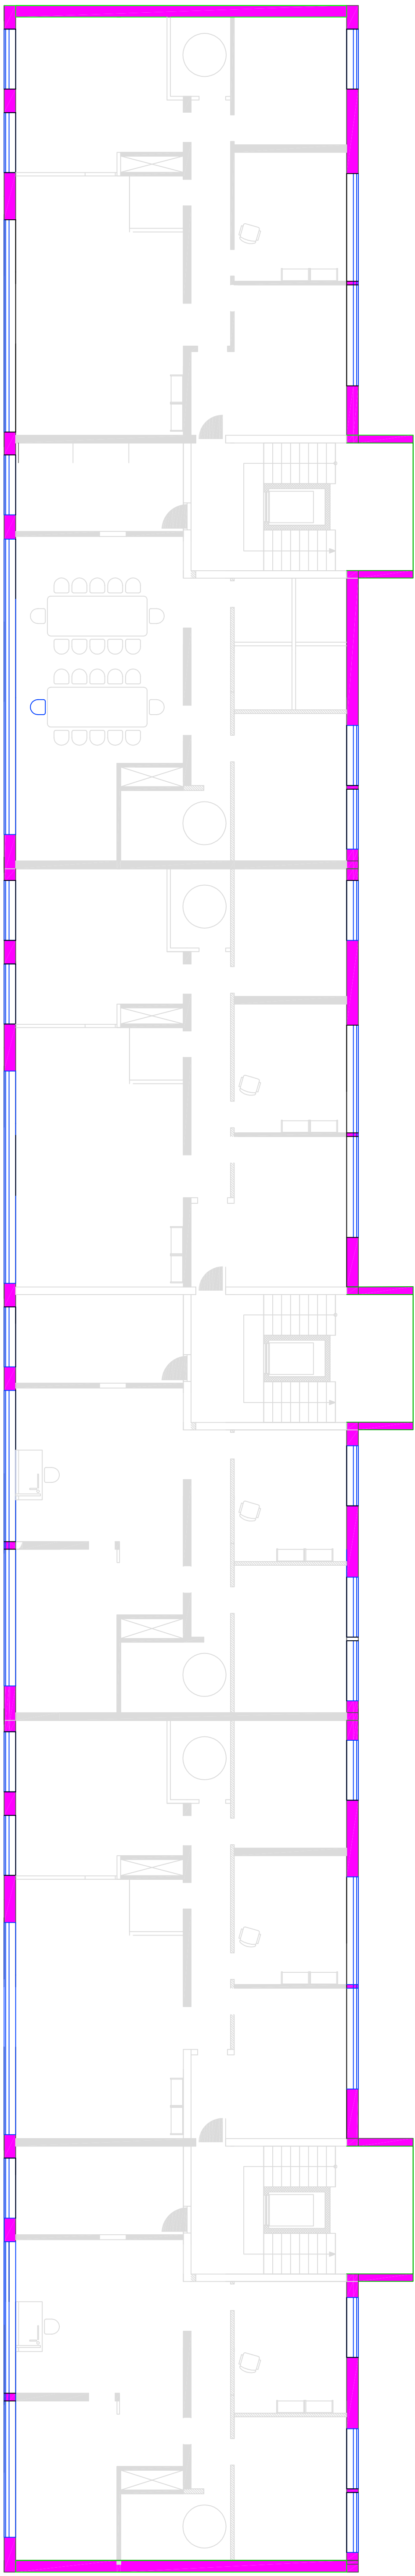

Ground floor offices

Project name and address		Description		Scale
5th Semester Project		Fire analysis		1:100
Kolewej 29-39				
Vejle				
Drawing number 445-2025-263		Revision		
Drawing type		Revision number		
Designer		Drawn by		
		Mica Westermøse		

