


NOTES

5 Heating

Heating pipes were made in a similar system as the water installation. Used a splitter, from which the pipes are carried to individual heating units.

Heating and water pipes are located near the door of the inspection in order to facilitate access to the control of distributors, where an accident occurs most frequently and possible counters.

Used multi layers PE-X pipes, insulated with foam polyethylene with a diameter of 50mm.

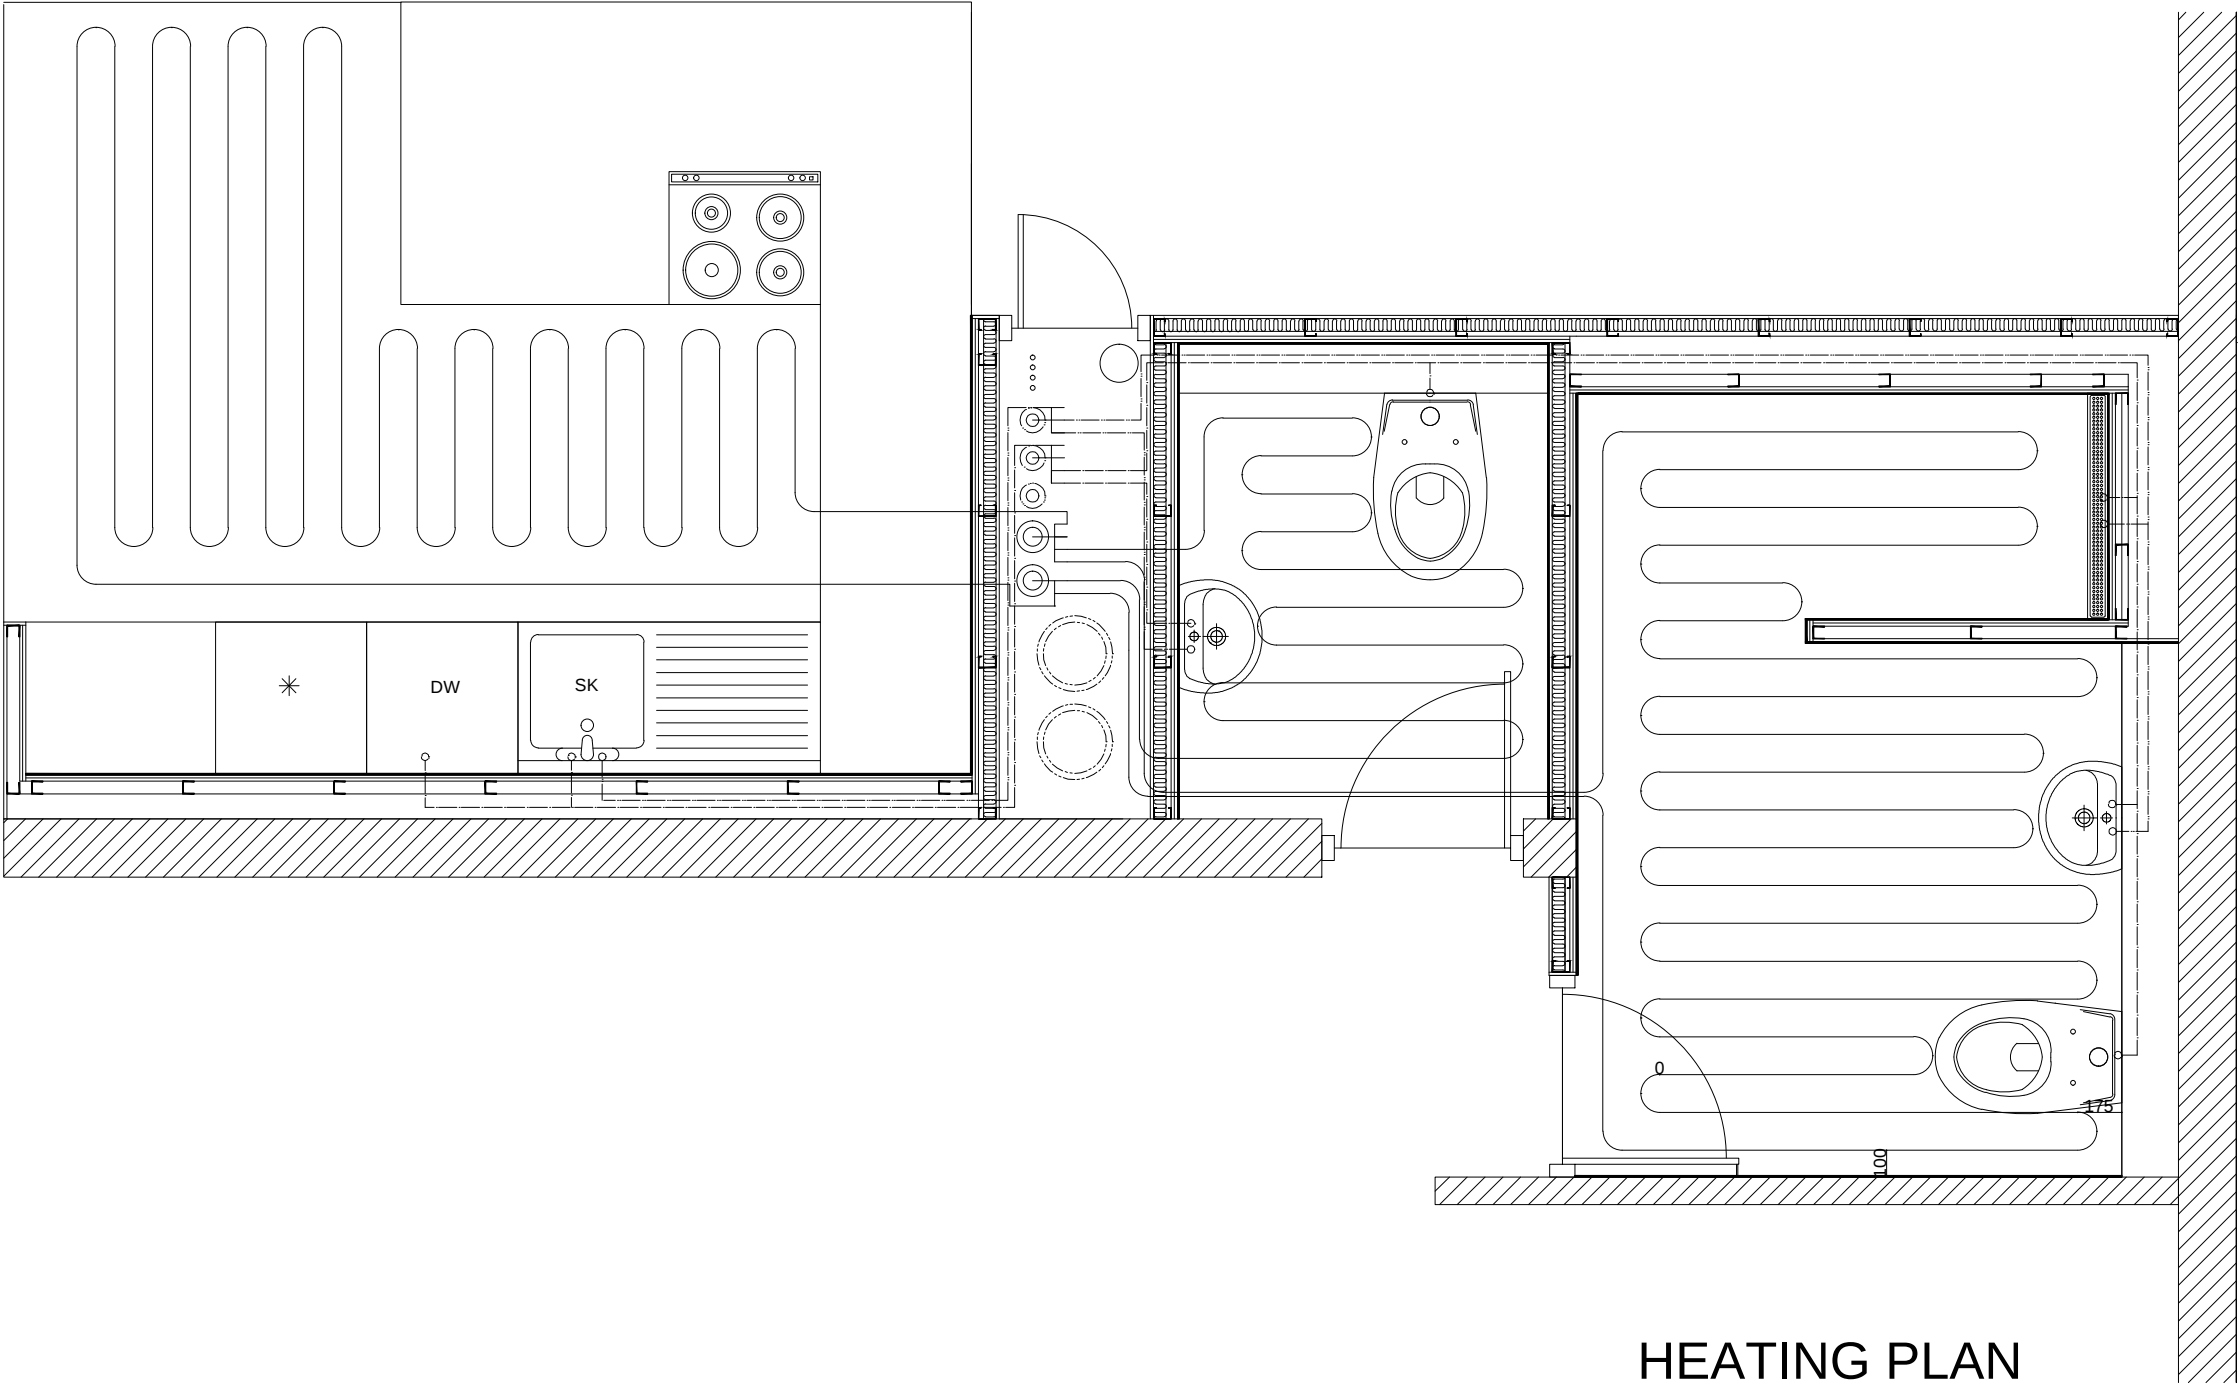

Project name and address		Description	Scale
BALCONY STEEL FRAME			1:10
5th Semester project Moldevej 29-39 Vejle			
	Project No	Revision	
	Drawing type	Revision number	
	Designer	Drawn by AGNIESZKA KRASUSKA	